


09/08/2015

TIP PROJECT: B-5136

See Sheet 1-A For Index of Sheets

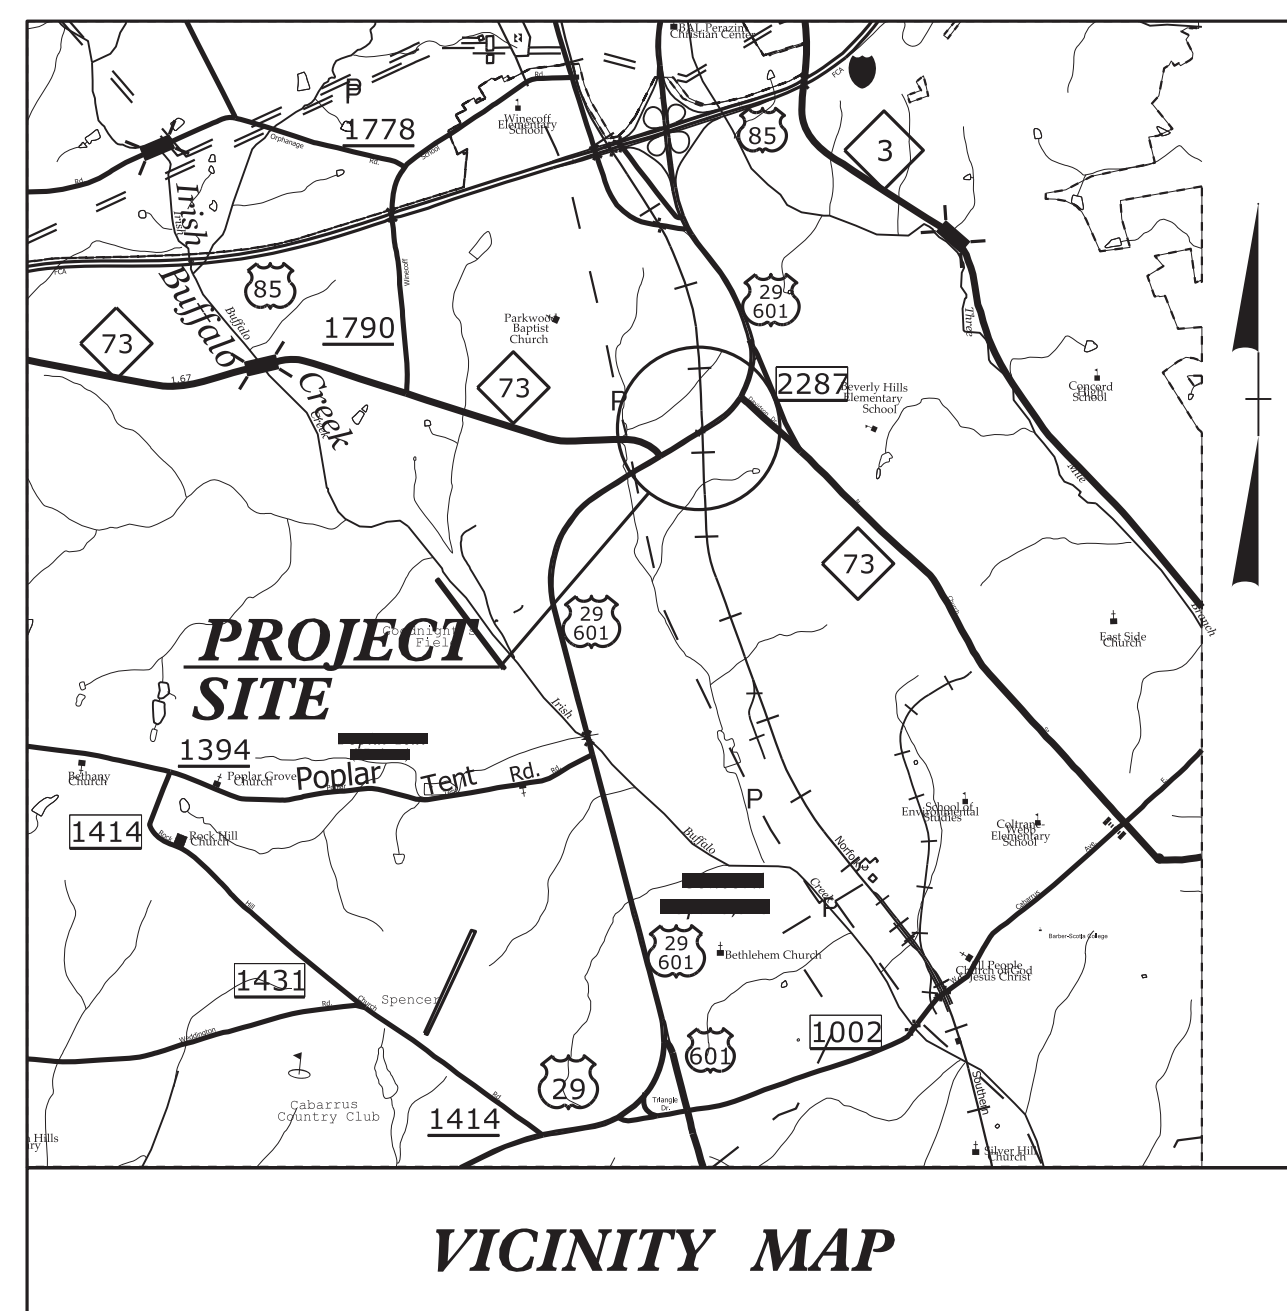

THIS PROJECT IS WITHIN THE MUNICIPAL BOUNDARY OF THE CITY OF CONCORD


STATE OF NORTH CAROLINA  
DIVISION OF HIGHWAYS

**UTILITIES BY OTHERS PLANS  
CABARRUS COUNTY**

LOCATION: BRIDGES 66 AND 69 OVER NORFOLK SOUTHERN  
RAILROAD ON US 29 /US 601

TYPE OF WORK: POWER AND COMMUNICATIONS RELOCATION

T.I.P. NO.	SHEET NO.
B-5136	UO-1

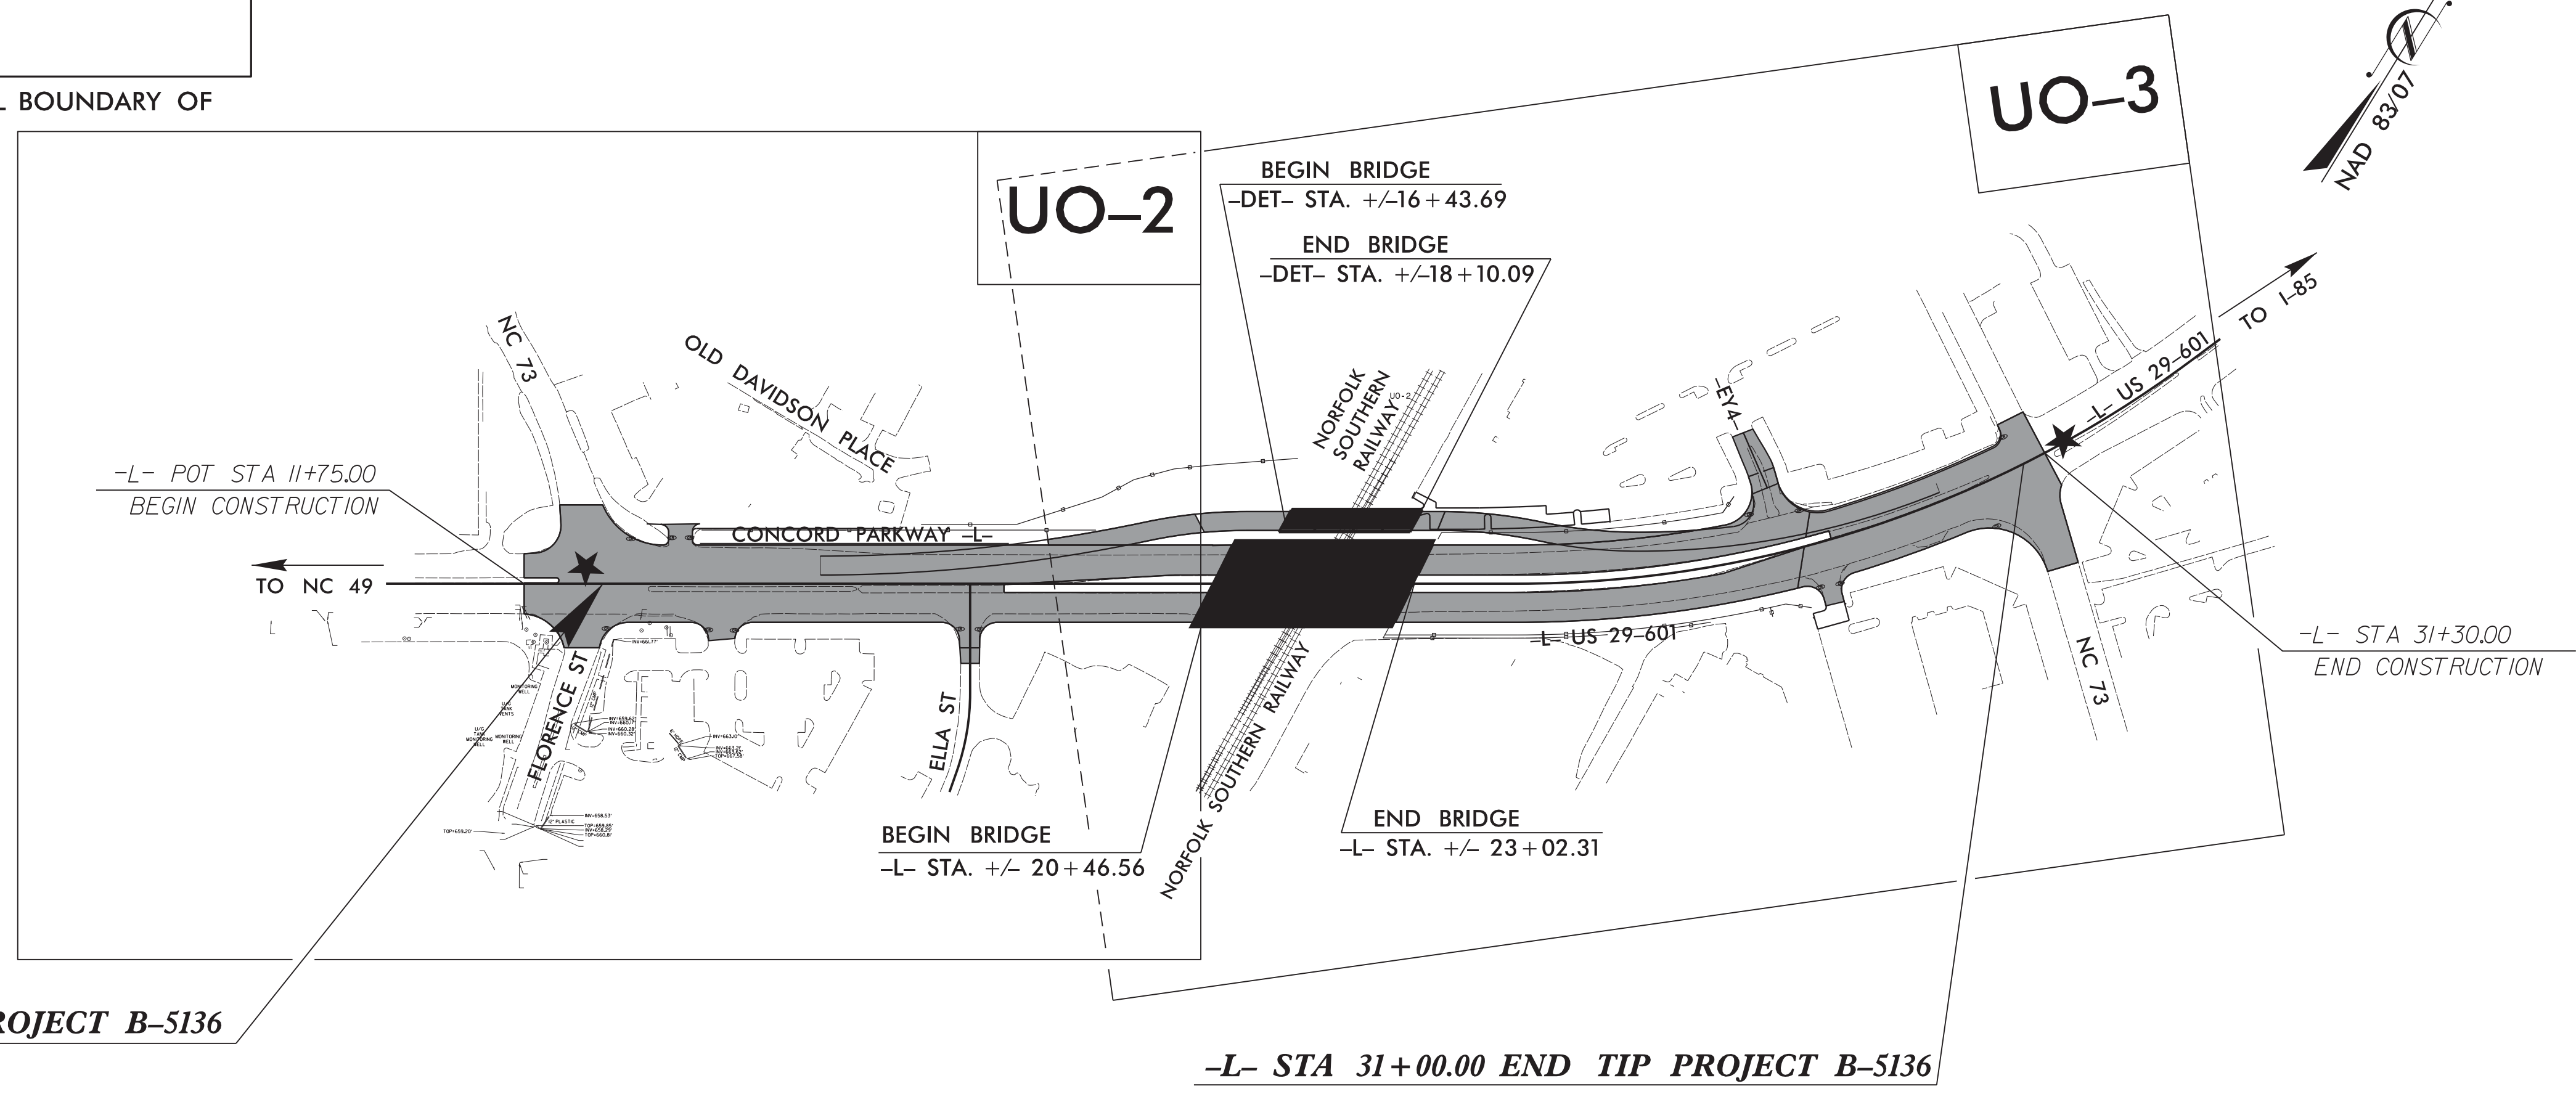


-L- STA 12+75.00 BEGIN TIP PROJECT B-5136

-L- STA 31+00.00 END TIP PROJECT B-5136

CLEARING ON THIS PROJECT SHALL BE PERFORMED TO THE LIMITS ESTABLISHED BY METHOD III

★ TRAFFIC SIGNAL

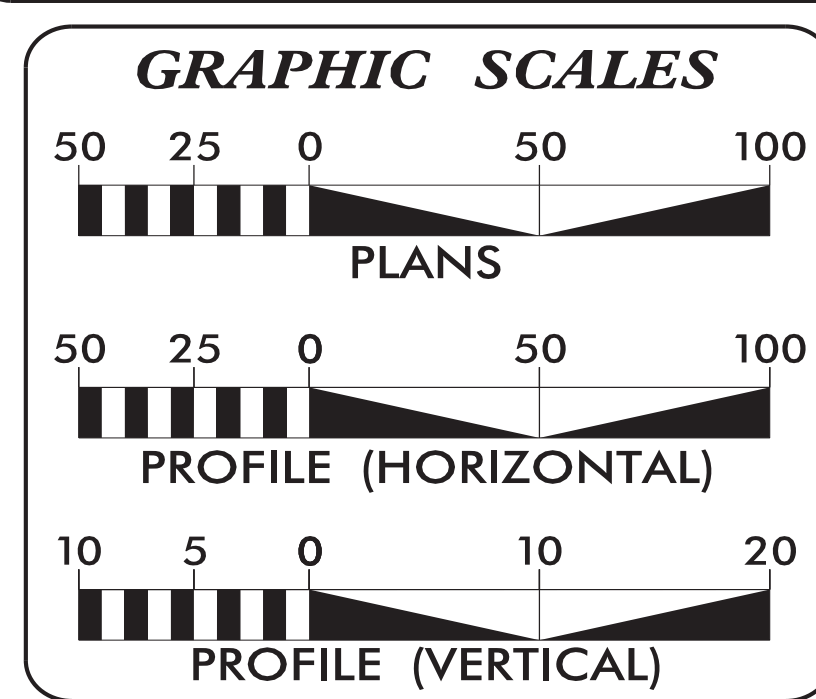

**INDEX OF SHEETS**

SHEET NO.	DESCRIPTION
UO-1	TITLE SHEET
UO-2 THRU UO-3	UTILITIES BY OTHERS PLAN SHEETS

**UTILITY OWNERS ON PROJECT**

- (A) CITY OF CONCORD - TRANSMISSION POWER
- (B) CITY OF CONCORD - DISTRIBUTION POWER
- (C) WINDSTREAM - COMMUNICATIONS
- (D) DUKE NET - COMMUNICATIONS
- (E) TIME WARNER - COMMUNICATIONS

PREPARED IN THE OFFICE OF:  
DIVISION OF HIGHWAYS  
UTILITIES UNIT  
UTILITIES ENGINEERING

1555 MAIL SERVICES CENTER  
RALEIGH, NC 27699-1555  
PHONE (919) 707-6690  
FAX (919) 250-4151

Roger Worthington, P.E. UTILITIES SECTION ENGINEER  
Carl Barclay, P.E. UTILITIES SQUAD LEADER PROJECT ENGINEER  
James E. Swinson UTILITIES PROJECT DESIGNER

25-FEB-2015 14:25 R:\Utilities\Engineering\UB0\Proj\UO\B-5136-Ut-fsh\_U01.psh.dgn