



8/23/99

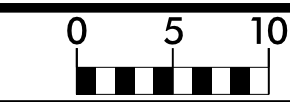

PROJ. REFERENCE NO. B-5136 SHEET NO. X-2

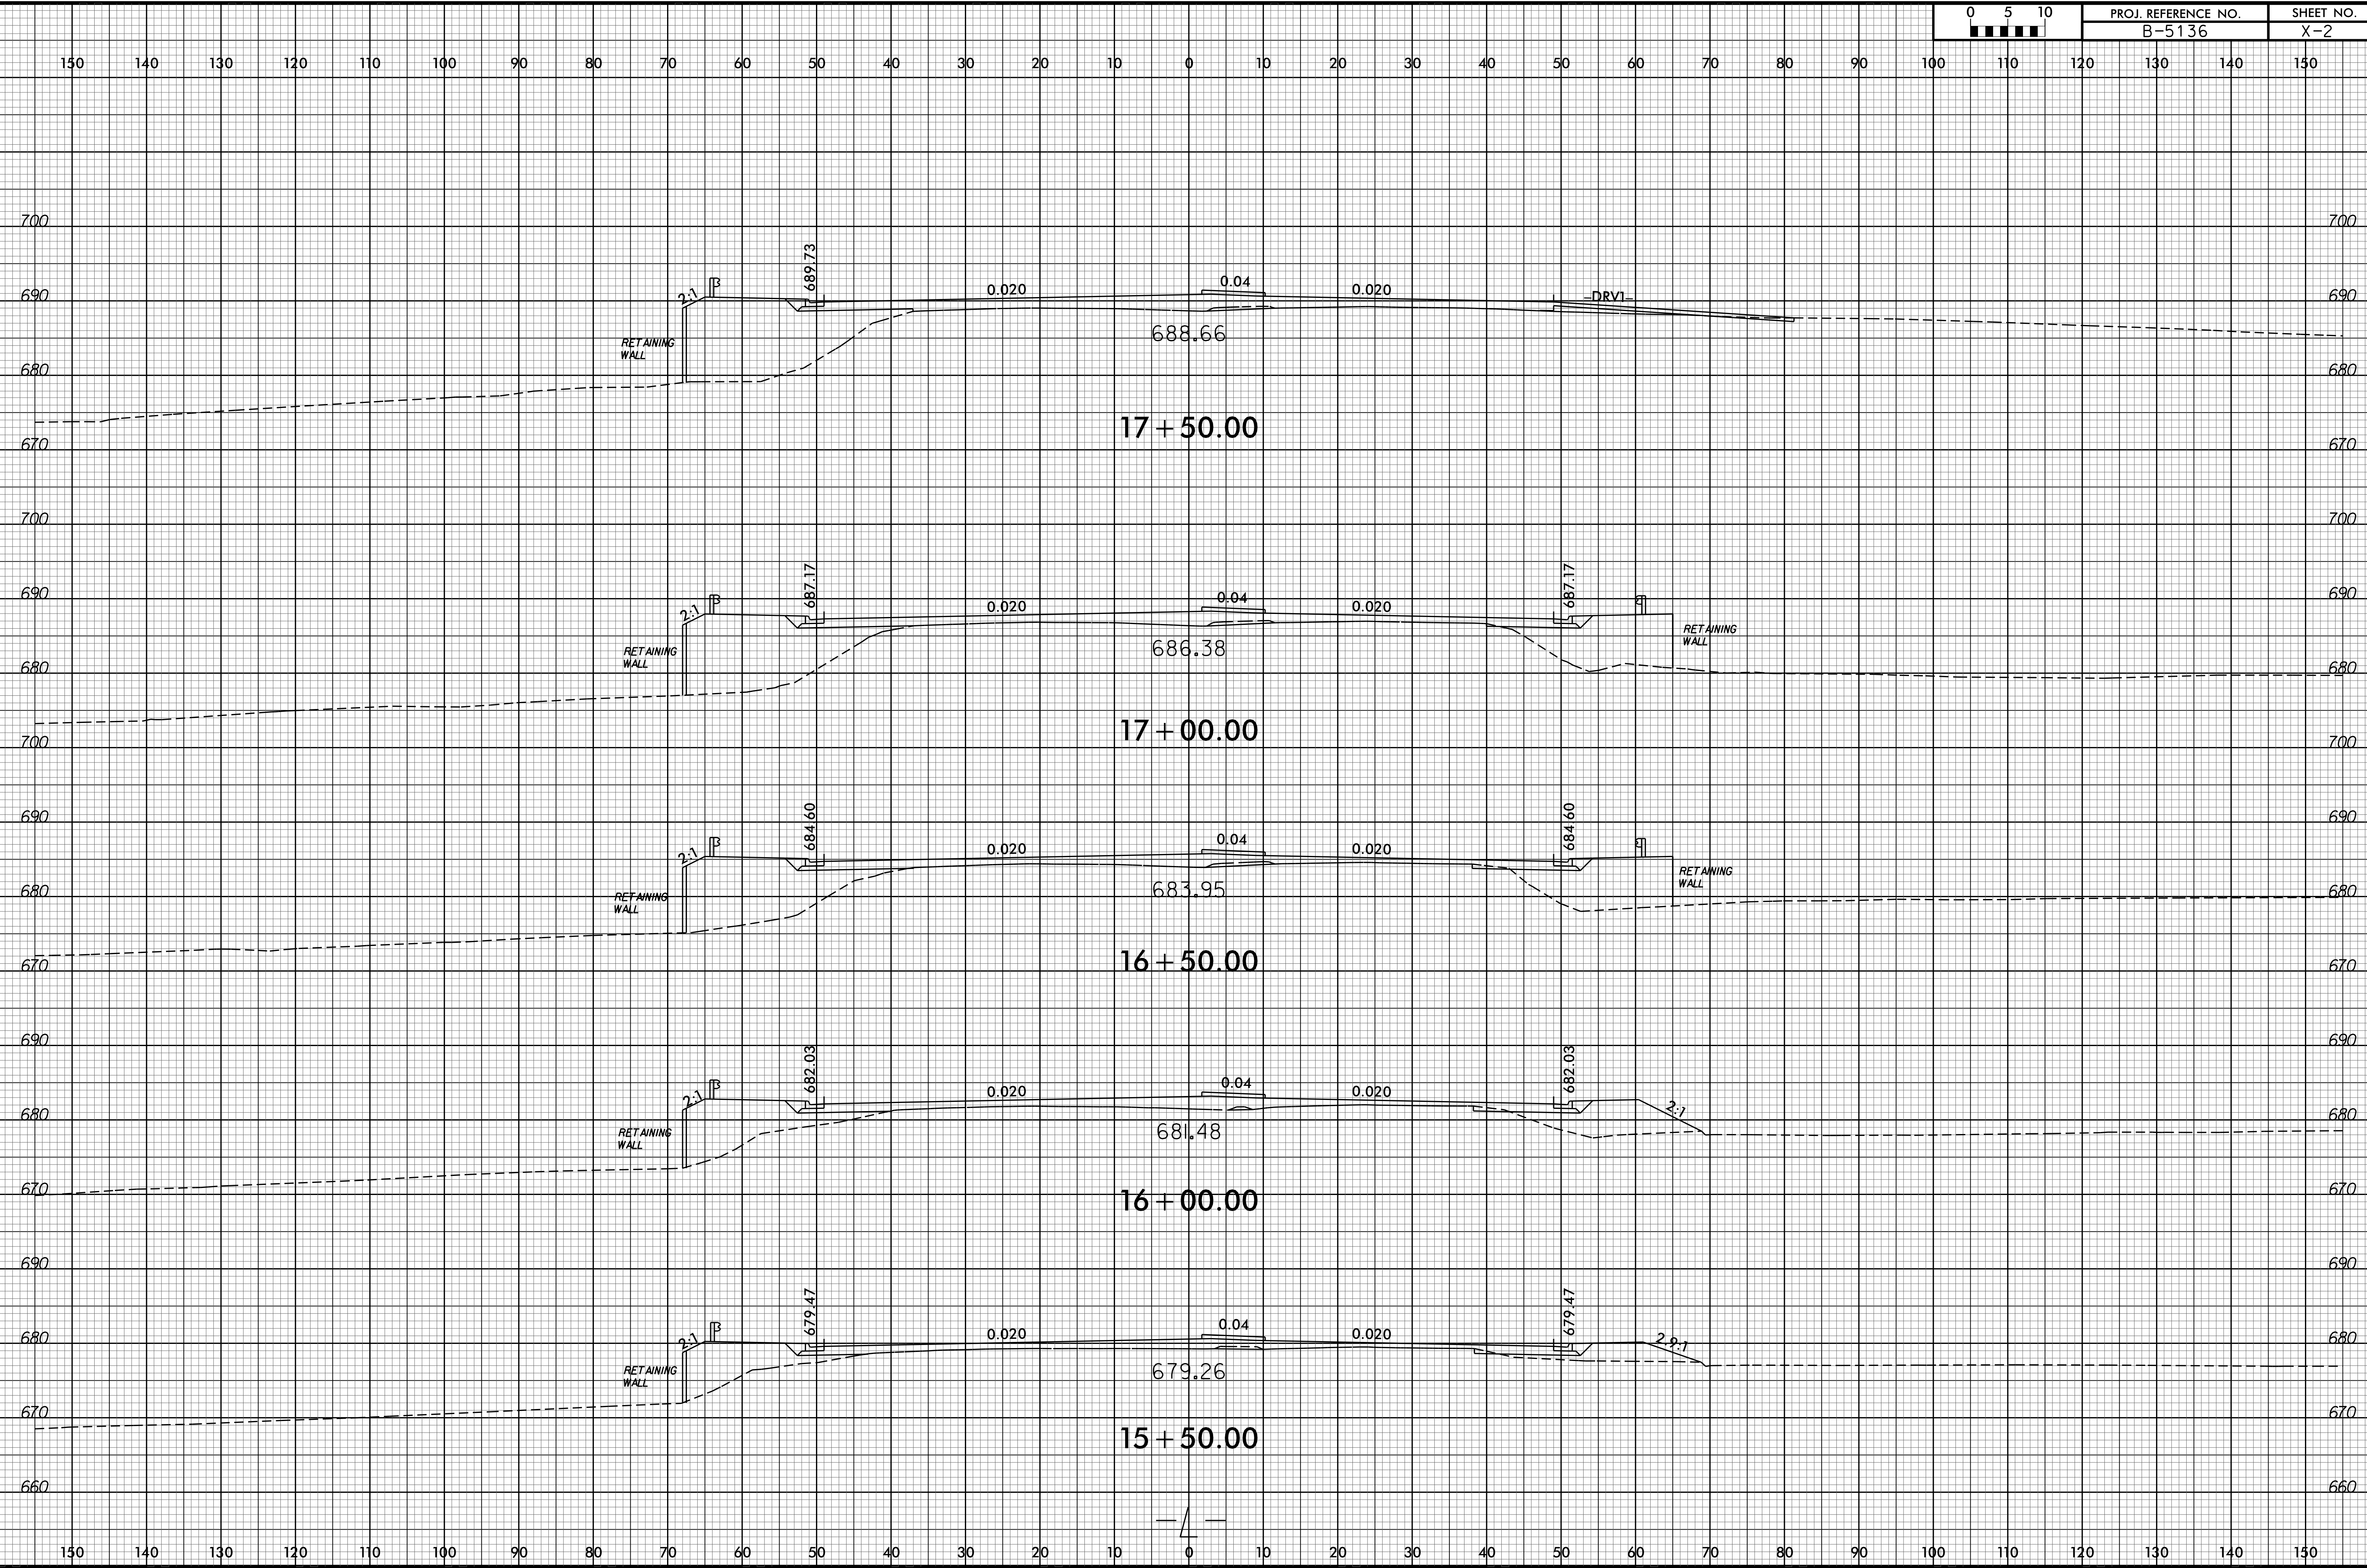

12-JAN-2015 11:44
F:\Project\B5136\XPL.dgn
\$\$\$\$\$