


8/23/99

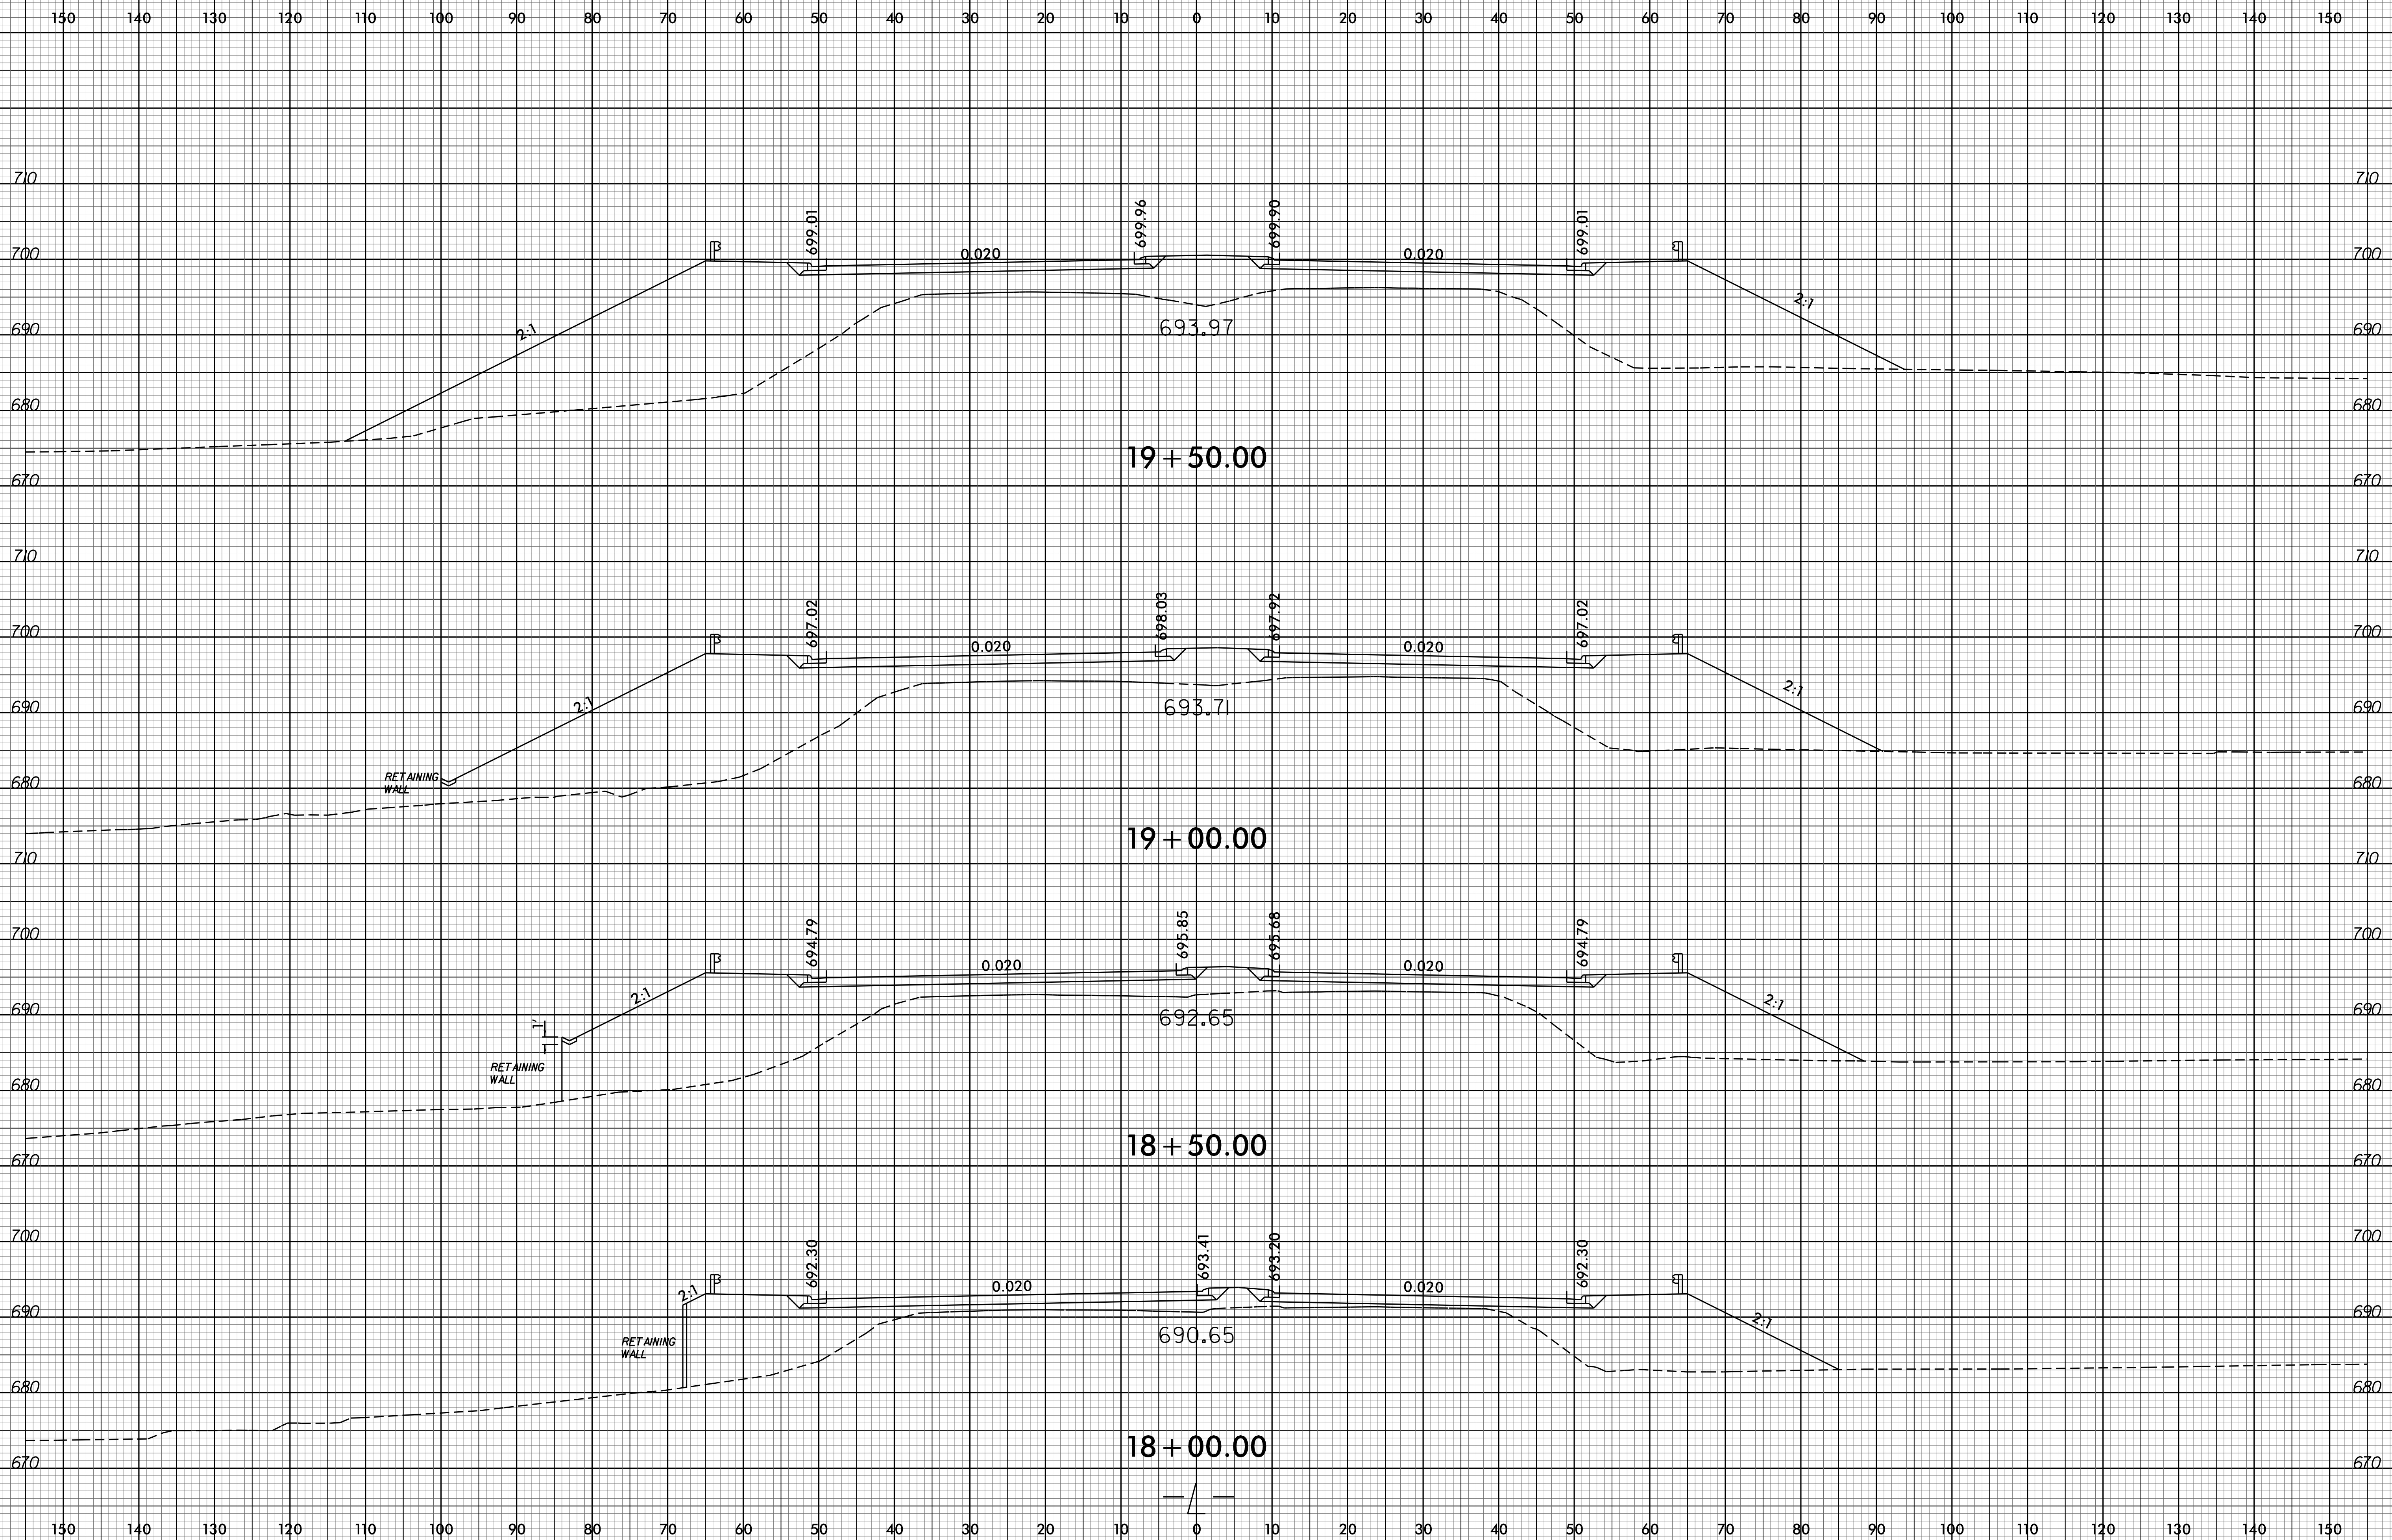

12-JAN-2015 11:44
F:\Rogger\XSC\Xp\AB5136_Rdy_L_XPL.dgn
\$\$\$\$SERIAL\$\$\$\$