


8/23/99

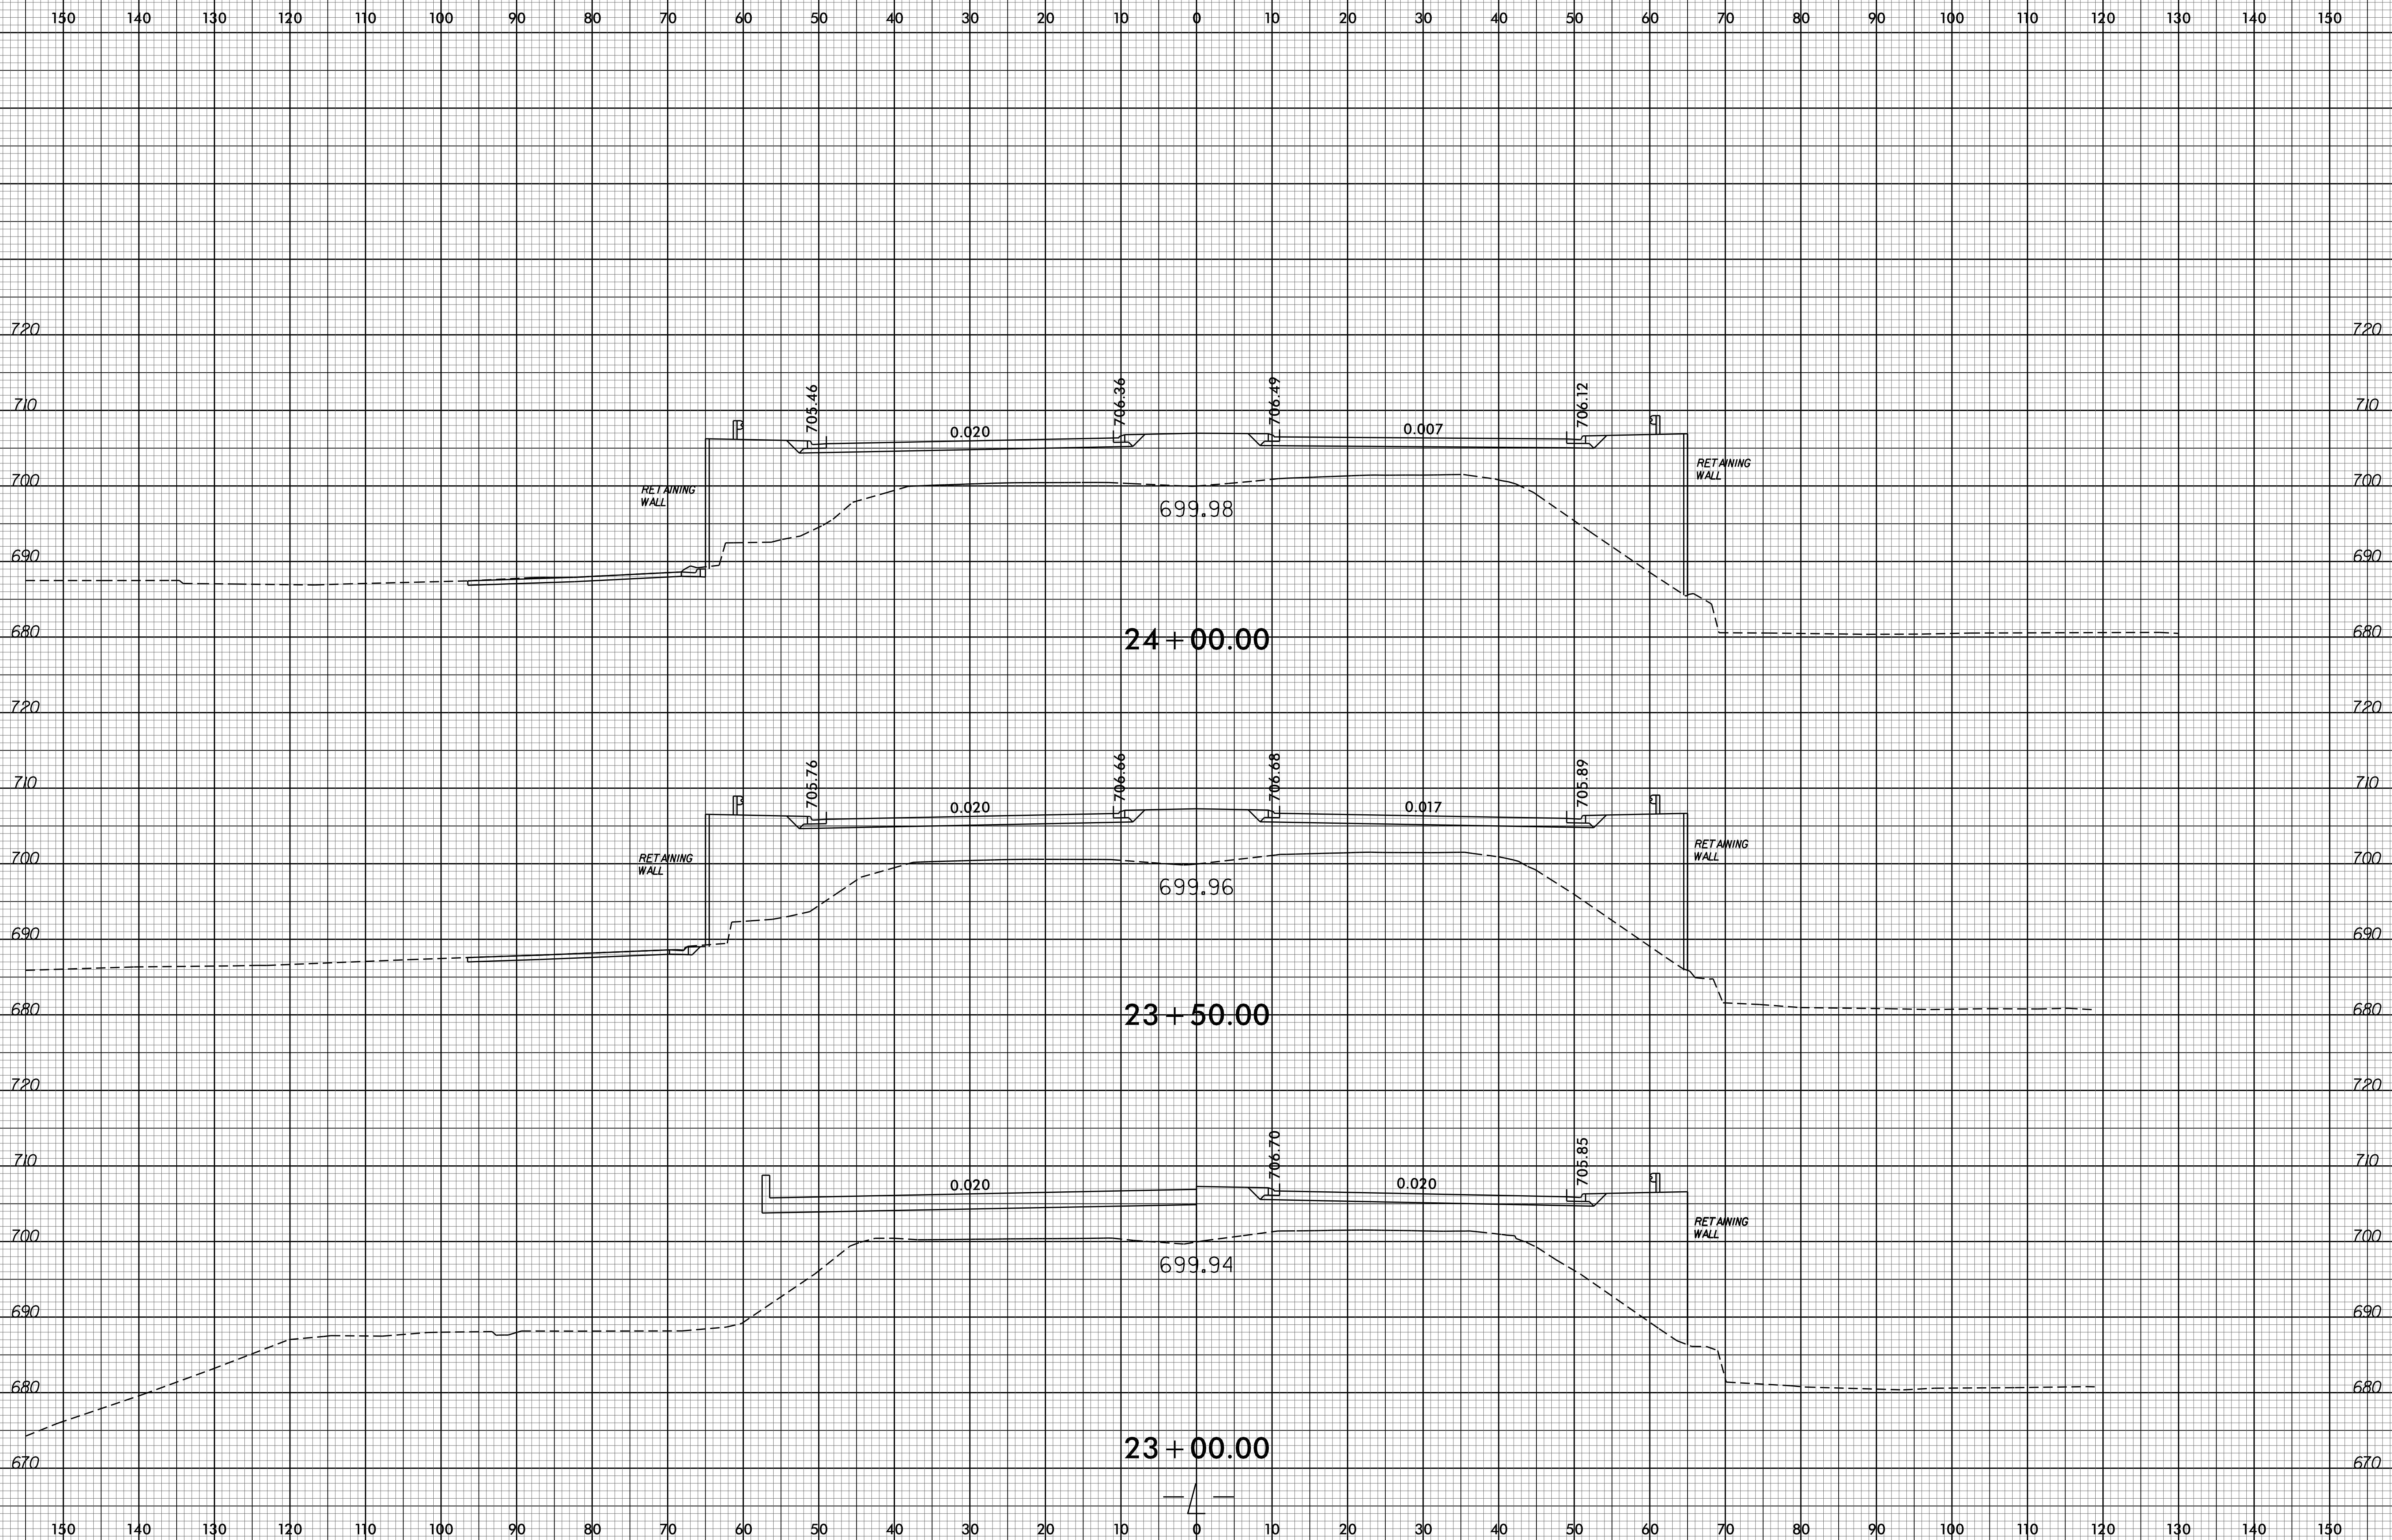

12-JAN-2015 11:45  
P:\Program\XSC\Xp\AB5136\_Rdy\_L\_XPL.dgn  
\$\$\$\$SERIAL\$\$\$\$