


• DOWELS SHALL BE PLACED IN THE SAME HORIZONTAL PLANE IN THE TOP AND BOTTOM SLAB REINFORCING STEEL.

THE QUANTITY OF #4 J1 BARS ON THE BILL OF MATERIAL IS BASED ON 1'-0" CENTERS. J1 BARS SHALL BE PLACED AT EACH VERTICAL STUD ANCHOR. IN THE EVENT THAT THE NUMBER OF VERTICAL STUD ANCHORS EXCEEDS THE NUMBER OF J1 BARS SPECIFIED, ADDITIONAL J1 BARS WILL NOT BE REQUIRED.

PROJECT NO. B-5136
CABARRUS COUNTY
 STATION: 21+74.92 -L-
 SHEET 8 OF 9

STATE OF NORTH CAROLINA DEPARTMENT OF TRANSPORTATION RALEIGH					
SUPERSTRUCTURE PLAN OF SPANS STAGE III					
SPAN B					
REVISIONS					
NO.	BY:	DATE:	NO.	BY:	DATE:
1			3		
2			4		
					SHEET NO. S-22
					TOTAL SHEETS 75

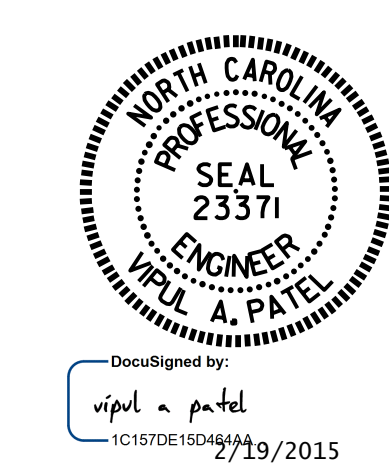

DRAWN BY : T. H. CARROLL DATE : 07/16/14
 CHECKED BY : K. D. LAYNE DATE : 11/25/14
 DESIGN ENGINEER OF RECORD : V. A. PATEL DATE : 1/5/15

18-FEB-2015 14:03
 R:\Structures\Plans\B5136.SD.S*01.dgn
 thcarroll