

FIX  
E1, P1

EXP    FIX  
E1, P2    E2, P3  
(TYP. EXCEPT GDR. 5)    (TYP. EXCEPT GDR. 5)

EXP    EXP  
E3, P4    E1, P5

FIX  
E1, P6

SPAN A

SPAN B


SPAN C

### FRAMING PLAN

FOR INTERMEDIATE STEEL DIAPHRAGMS IN SPAN A & C, SEE "INTERMEDIATE STEEL DIAPHRAGM FOR TYPE III PRESTRESSED CONCRETE GIRDERS" SHEET.  
FOR INTERMEDIATE STEEL DIAPHRAGMS AND STEEL BENT DIAPHRAGMS IN SPAN B, SEE "STRUCTURAL STEEL DETAILS DETAILS" SHEET.

PROJECT NO. B-5136  
CABARRUS COUNTY  
STATION: 21+74.92 -L-

STATE OF NORTH CAROLINA  
DEPARTMENT OF TRANSPORTATION  
RALEIGH  
SUPERSTRUCTURE  
FRAMING PLAN

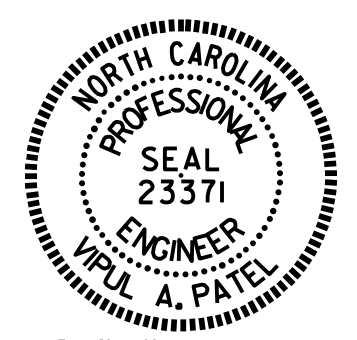

DRAWN BY : P.S. ADKINS    DATE : 10/7/14  
CHECKED BY : H.A. LOCKLEAR    DATE : 10/14/14  
DESIGN ENGINEER OF RECORD : G.W. DICKY    DATE : -

REVISIONS						SHEET NO.
NO.	BY:	DATE:	NO.	BY:	DATE:	S-24
1			3			TOTAL SHEETS
2			4			75