
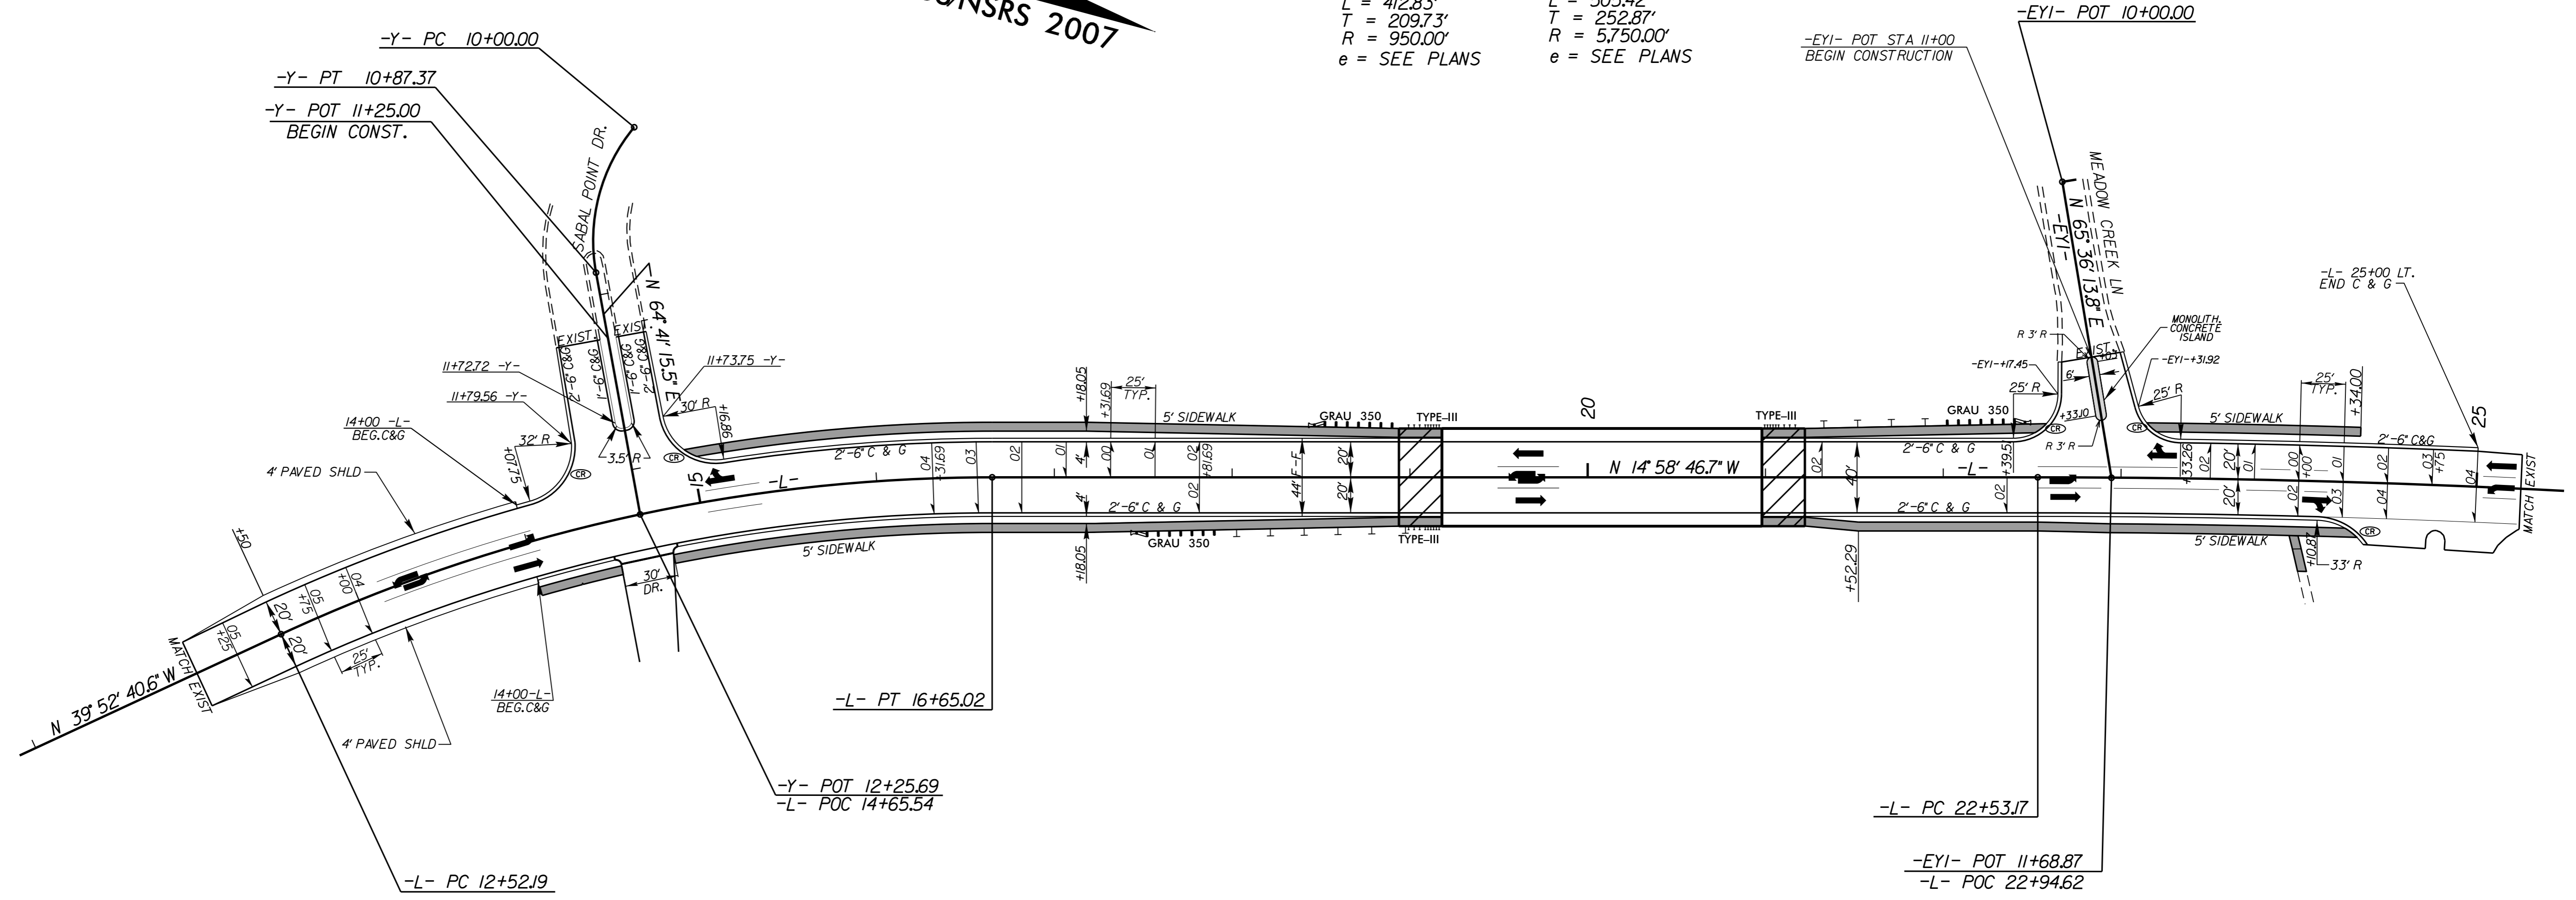


INTERSECTION DETAILS

-Y-
 PI Sta 10+46.69
 $\Delta = 50^{\circ} 03' 32.4''$ (LT)
 $D = 57^{\circ} 17' 44.8''$
 $L = 87.37'$
 $T = 46.69'$
 $R = 100.00'$
 $e = \text{SEE PLANS}$

-L-
 PI Sta 14+61.92
 $\Delta = 24^{\circ} 53' 53.9''$ (RT)
 $D = 6^{\circ} 01' 52.1''$
 $L = 412.83'$
 $T = 209.73'$
 $R = 950.00'$
 $e = \text{SEE PLANS}$

PI Sta 25+06.05
 $\Delta = 5^{\circ} 02' 10.5''$ (RT)
 $D = 0^{\circ} 59' 47.2''$
 $L = 505.42'$
 $T = 252.87'$
 $R = 5,750.00'$
 $e = \text{SEE PLANS}$

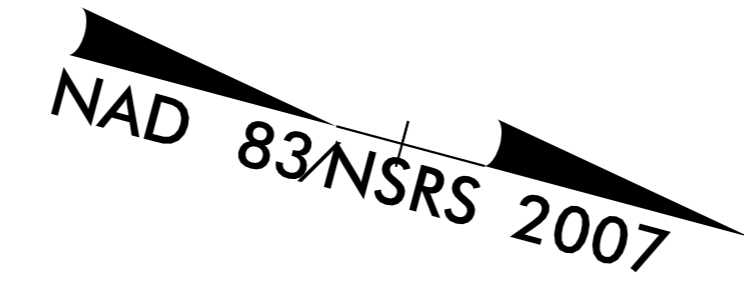

5/14/09
 R:\MAY-2015\0914\05_rdy_intersection1.dgn
 105_rdy_intersection1.dgn