



8/17/99

SEE SHEET PMP-4 FOR
PAVEMENT MARKING PLAN



PROJECT REFERENCE NO.
B-5105

SHEET NO.
2B-2

MILLING AND RESURFACING DETAIL

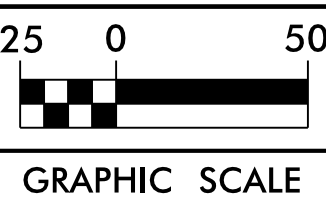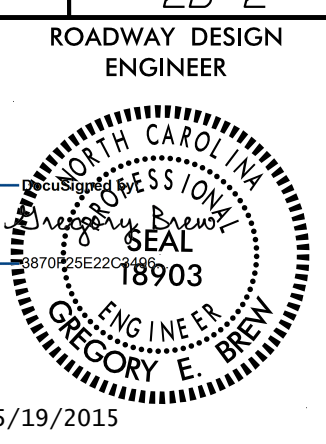

AREA TO
BE MILLED
& RESURFACED

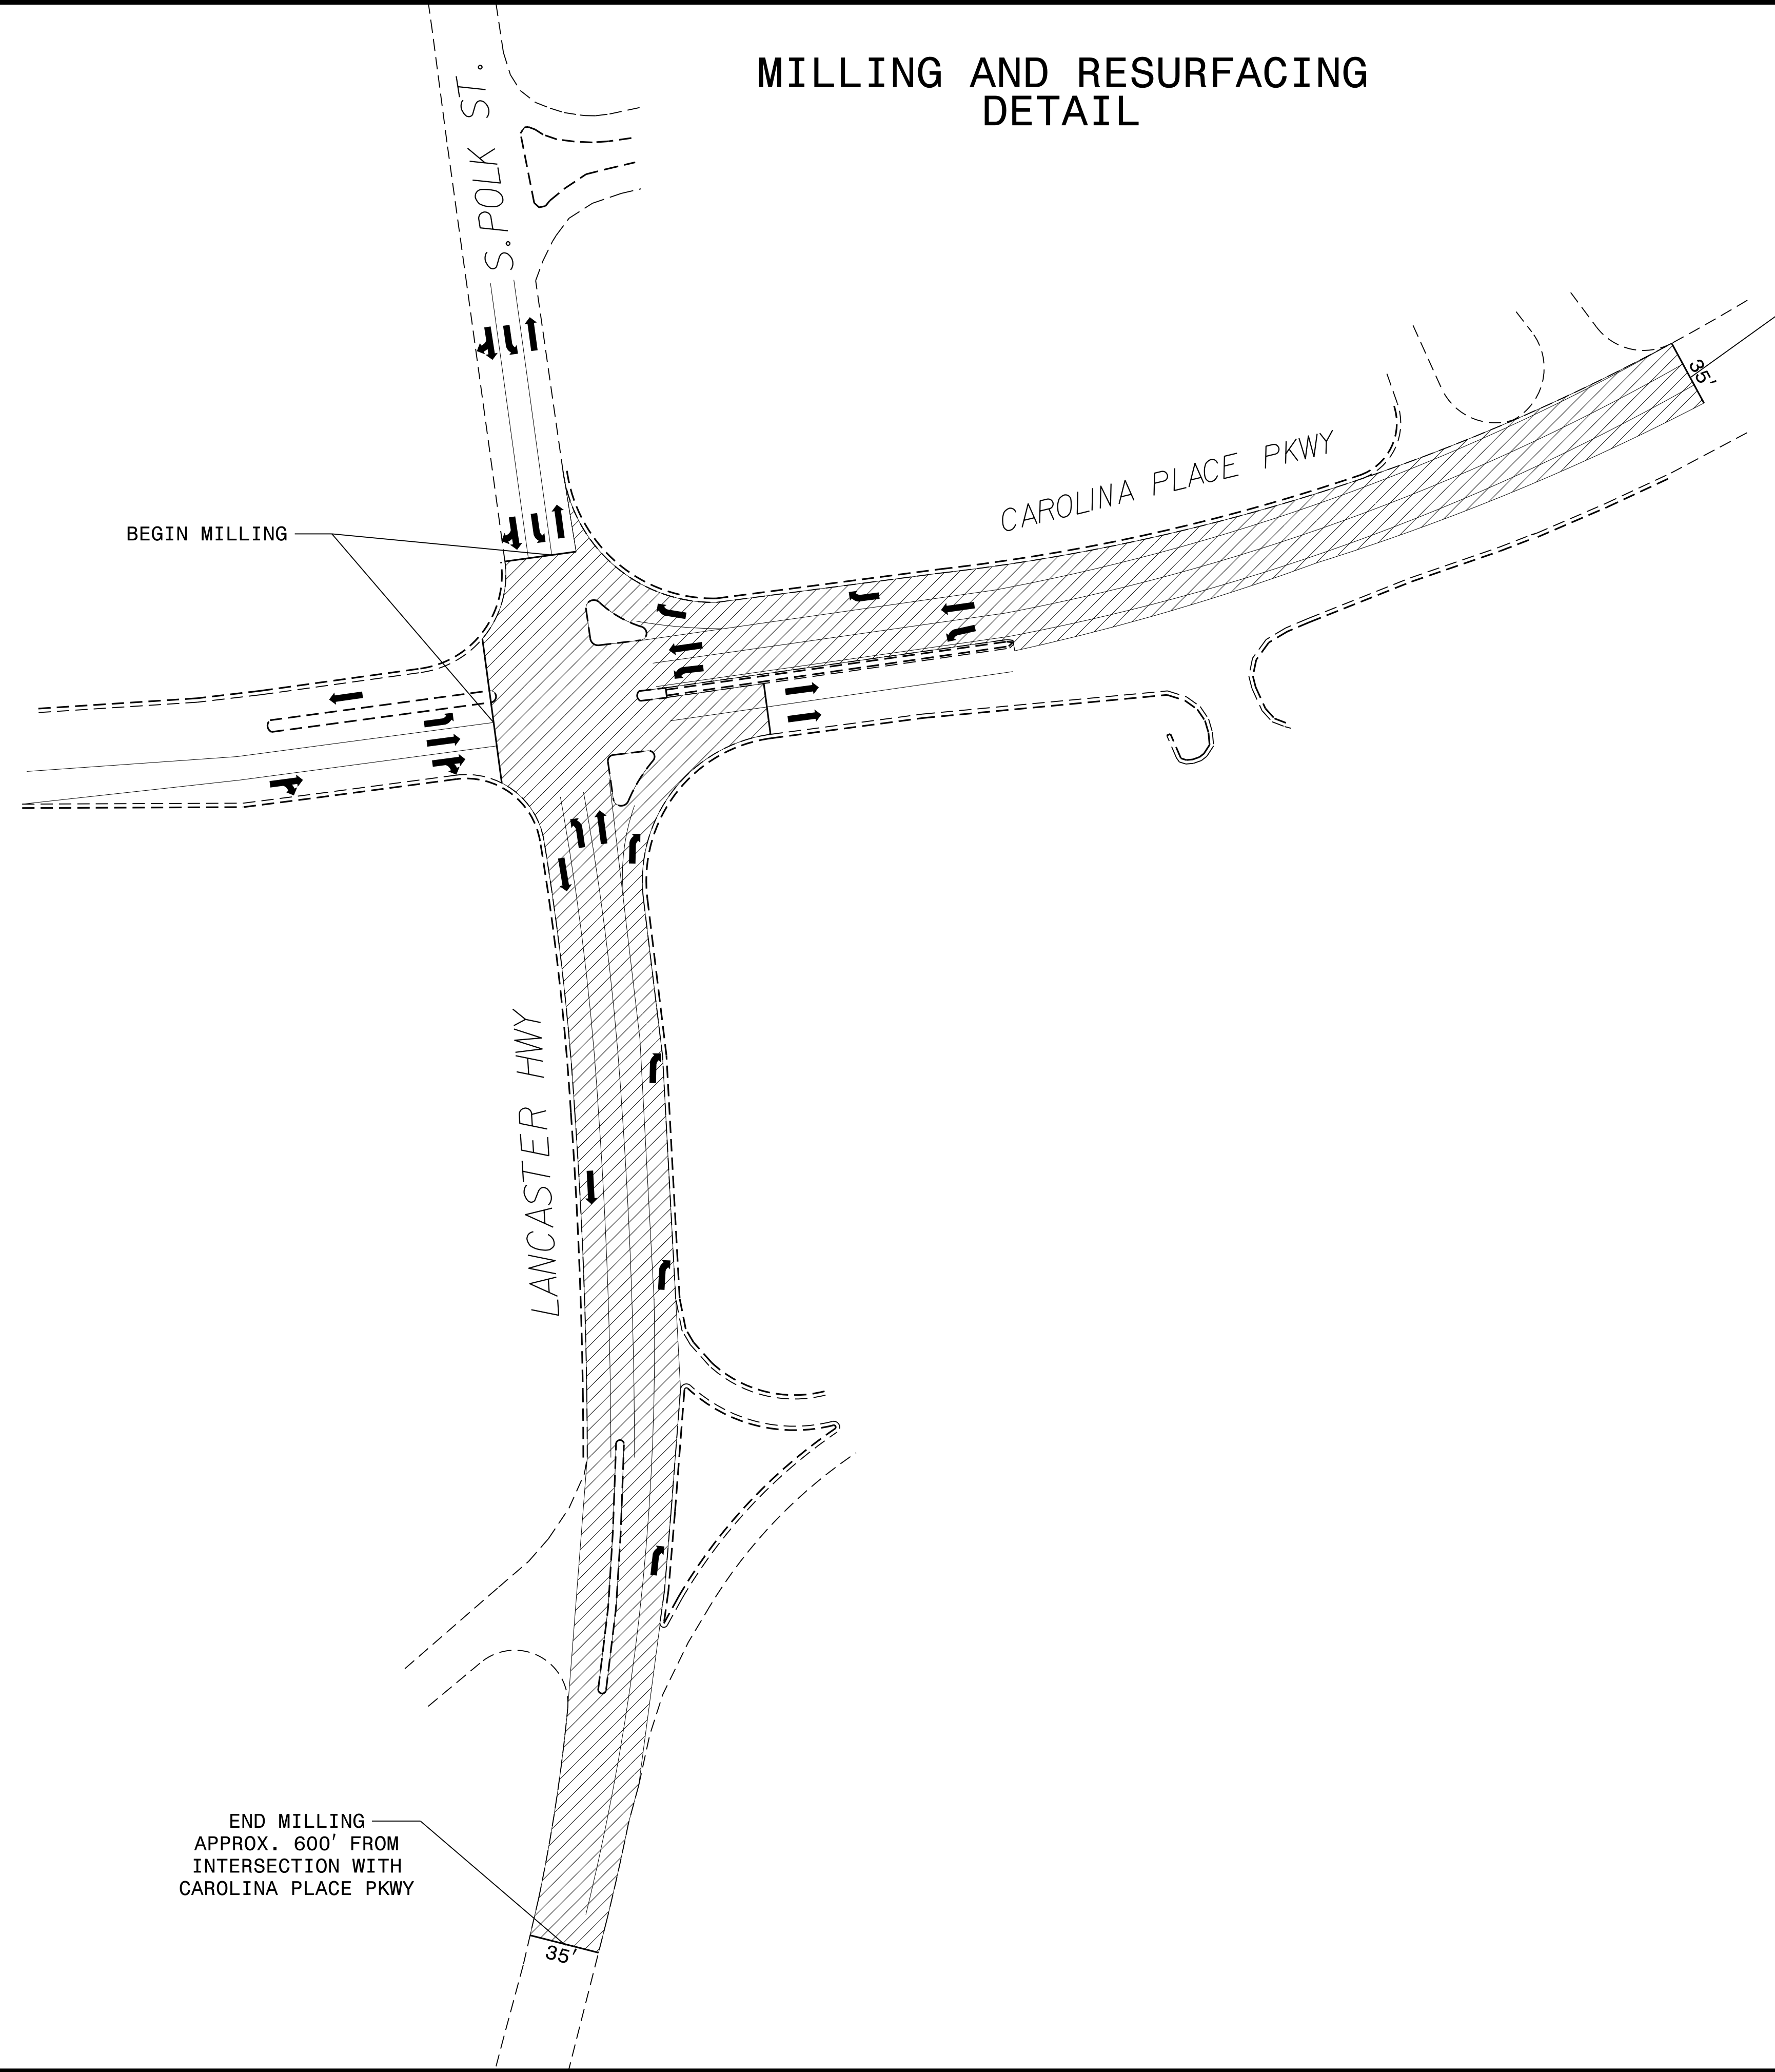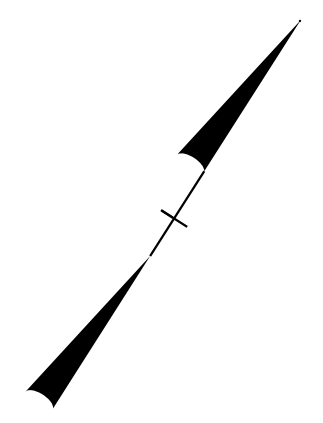

REVISIONS

18-MAY-2015 15:05 B5105-Rdy-DETAIL2.dgn
3:38:50 PM WFE