

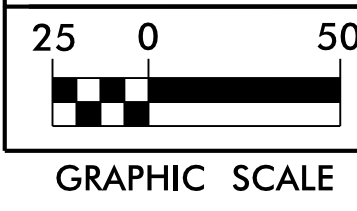
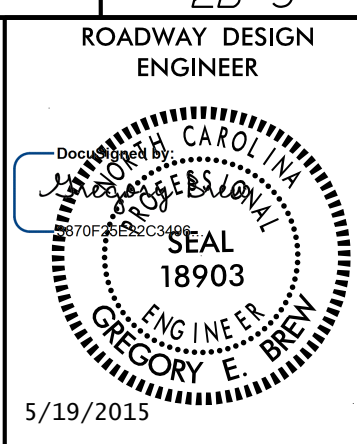


# MILLING AND RESURFACING DETAIL

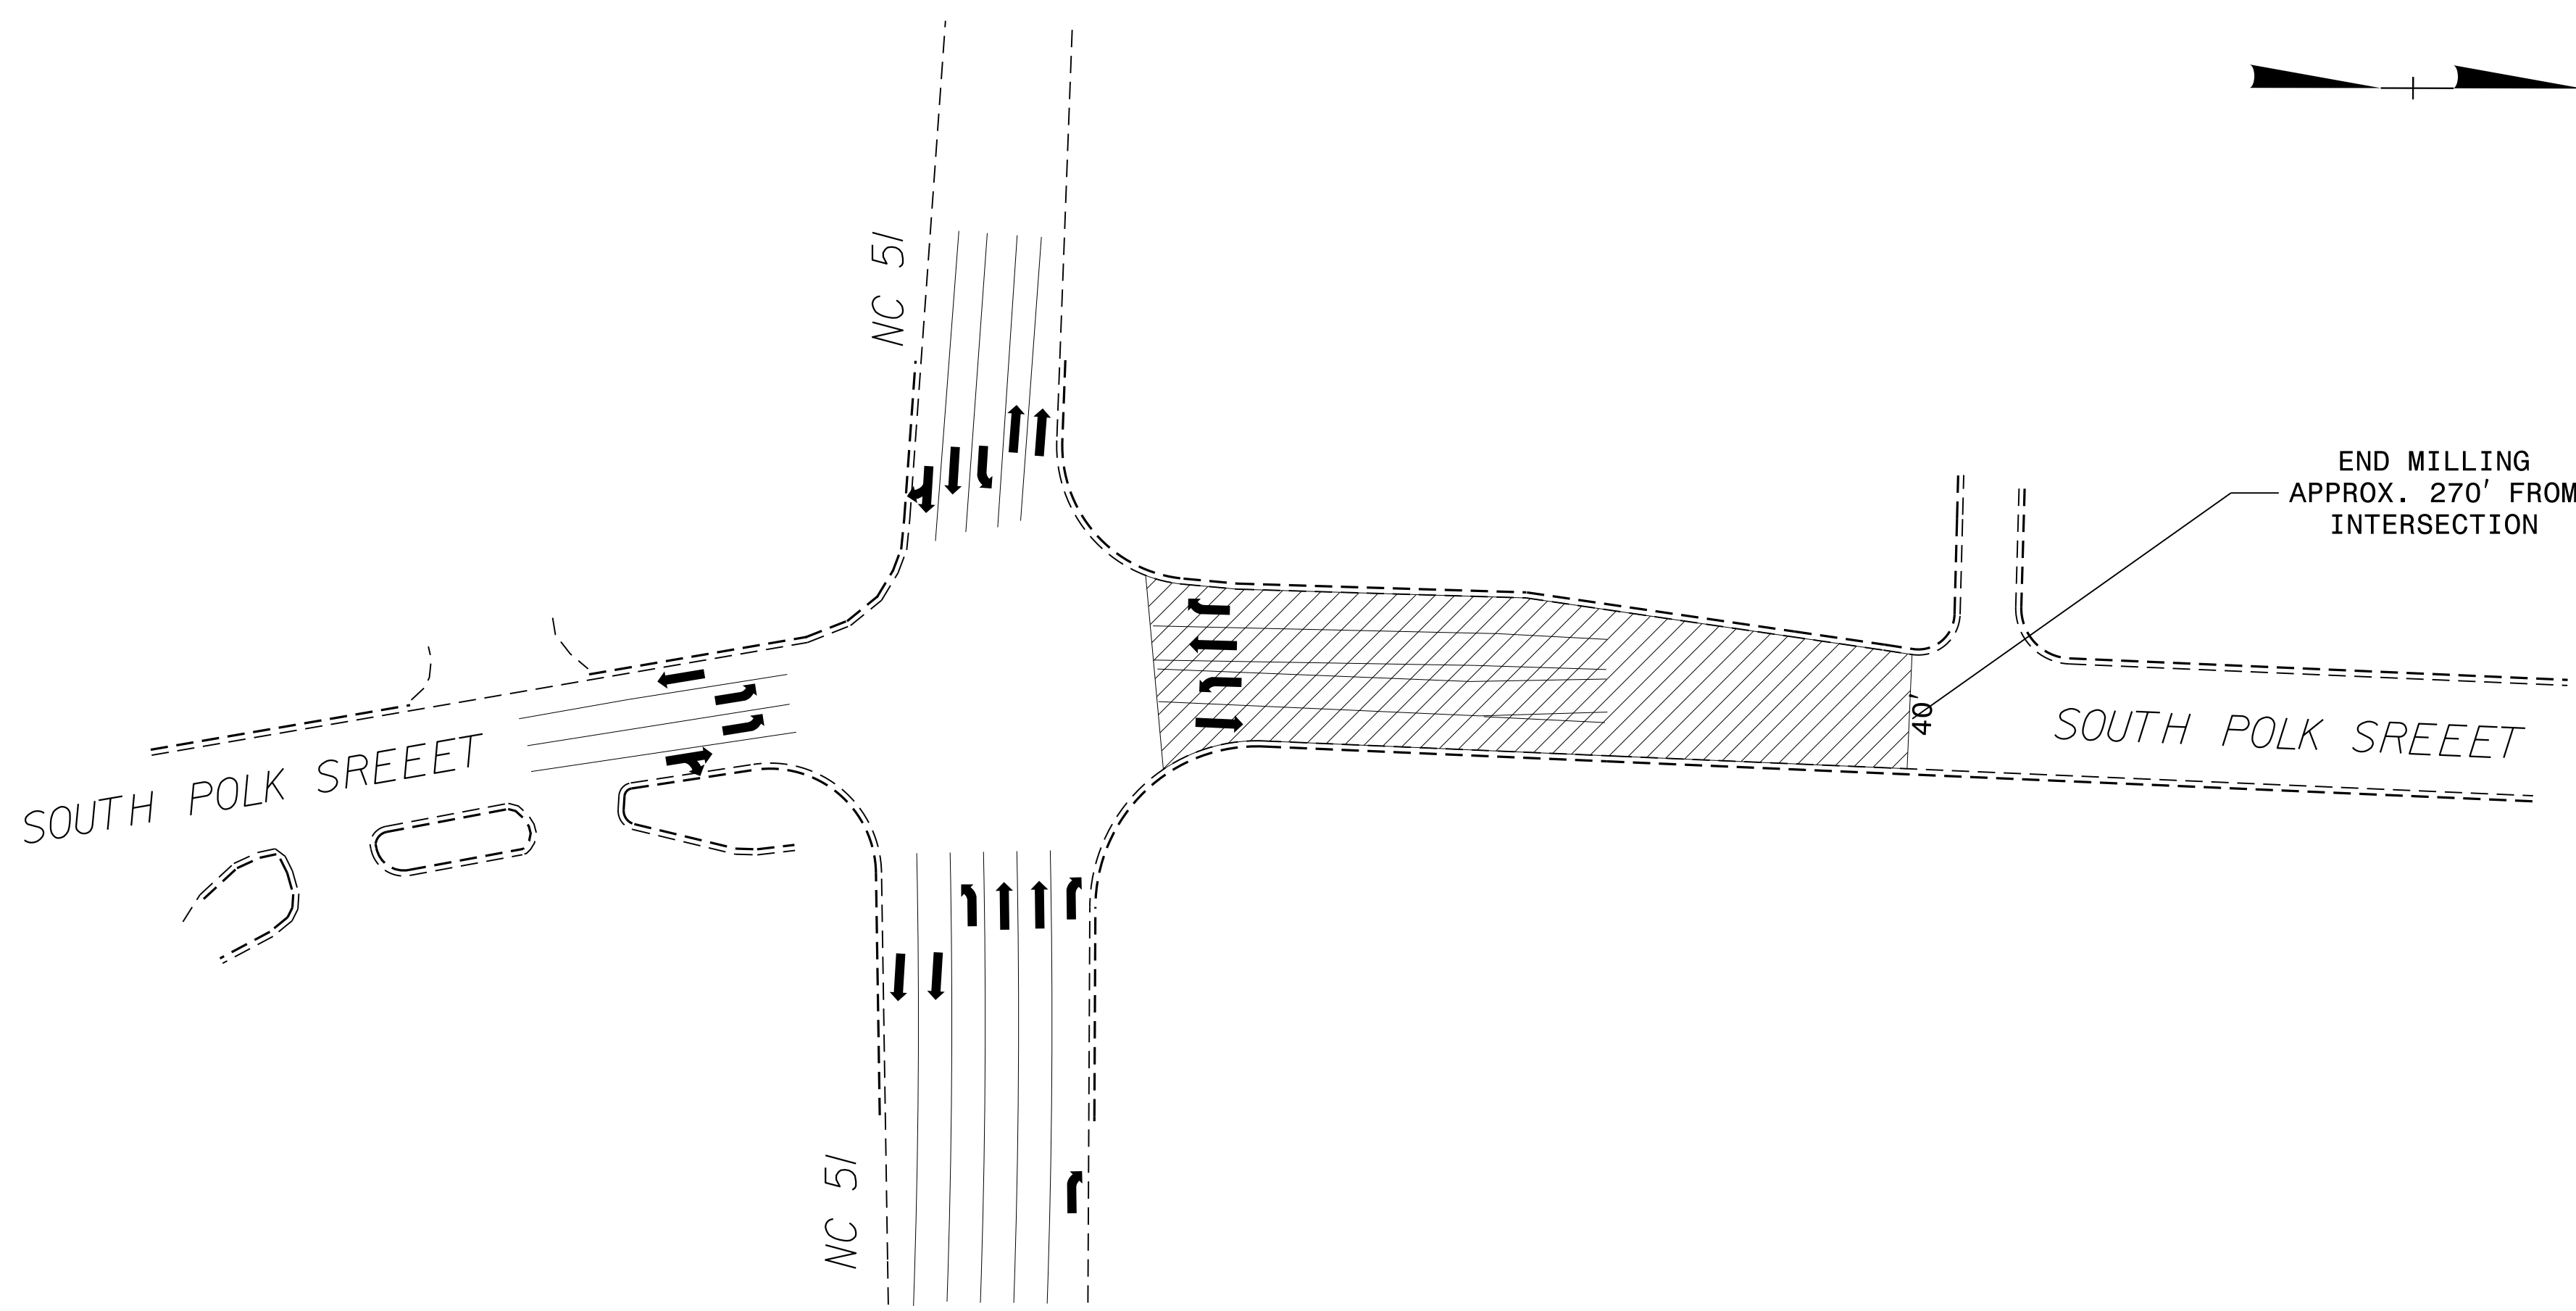

 AREA TO  
BE MILLED &  
RESURFACED

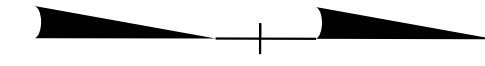

REVISIONS

8/17/99

D:\APR-2015\10:00\B5105.Rdy.Detail3.dgn  
\$\$\$\$\$