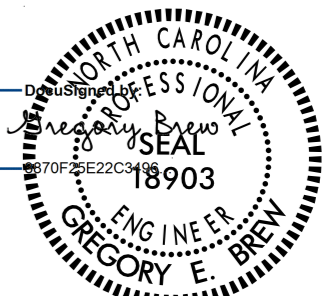
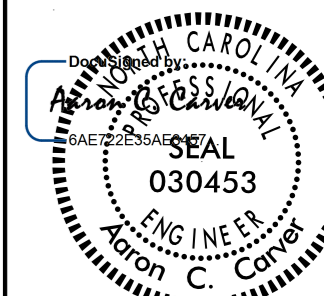


|   |   |
|---|---|
| RW SHEET NO.  |   |
| ROADWAY DESIGN ENGINEER   | HYDRAULICS ENGINEER   |
|  |  |
| 5/19/2015   | 5/19/2015   |
| FOR PROFILE OF -L- SEE SHEET 6  |   |


NAD 83 NSRS 2007

4" CONC. SIDEWALK

-L-

PI Sta 25+06.05  
 $\Delta = 5^{\circ}02'10.5" (RT)$   
 $D = 0^{\circ}59'47.2"$   
 $L = 505.42'$   
 $T = 252.87'$   
 $R = 5750.00'$   
 e= SEE PLANS

MATCHLINE -L- STA. 23+50.00 SEE SHEET 4

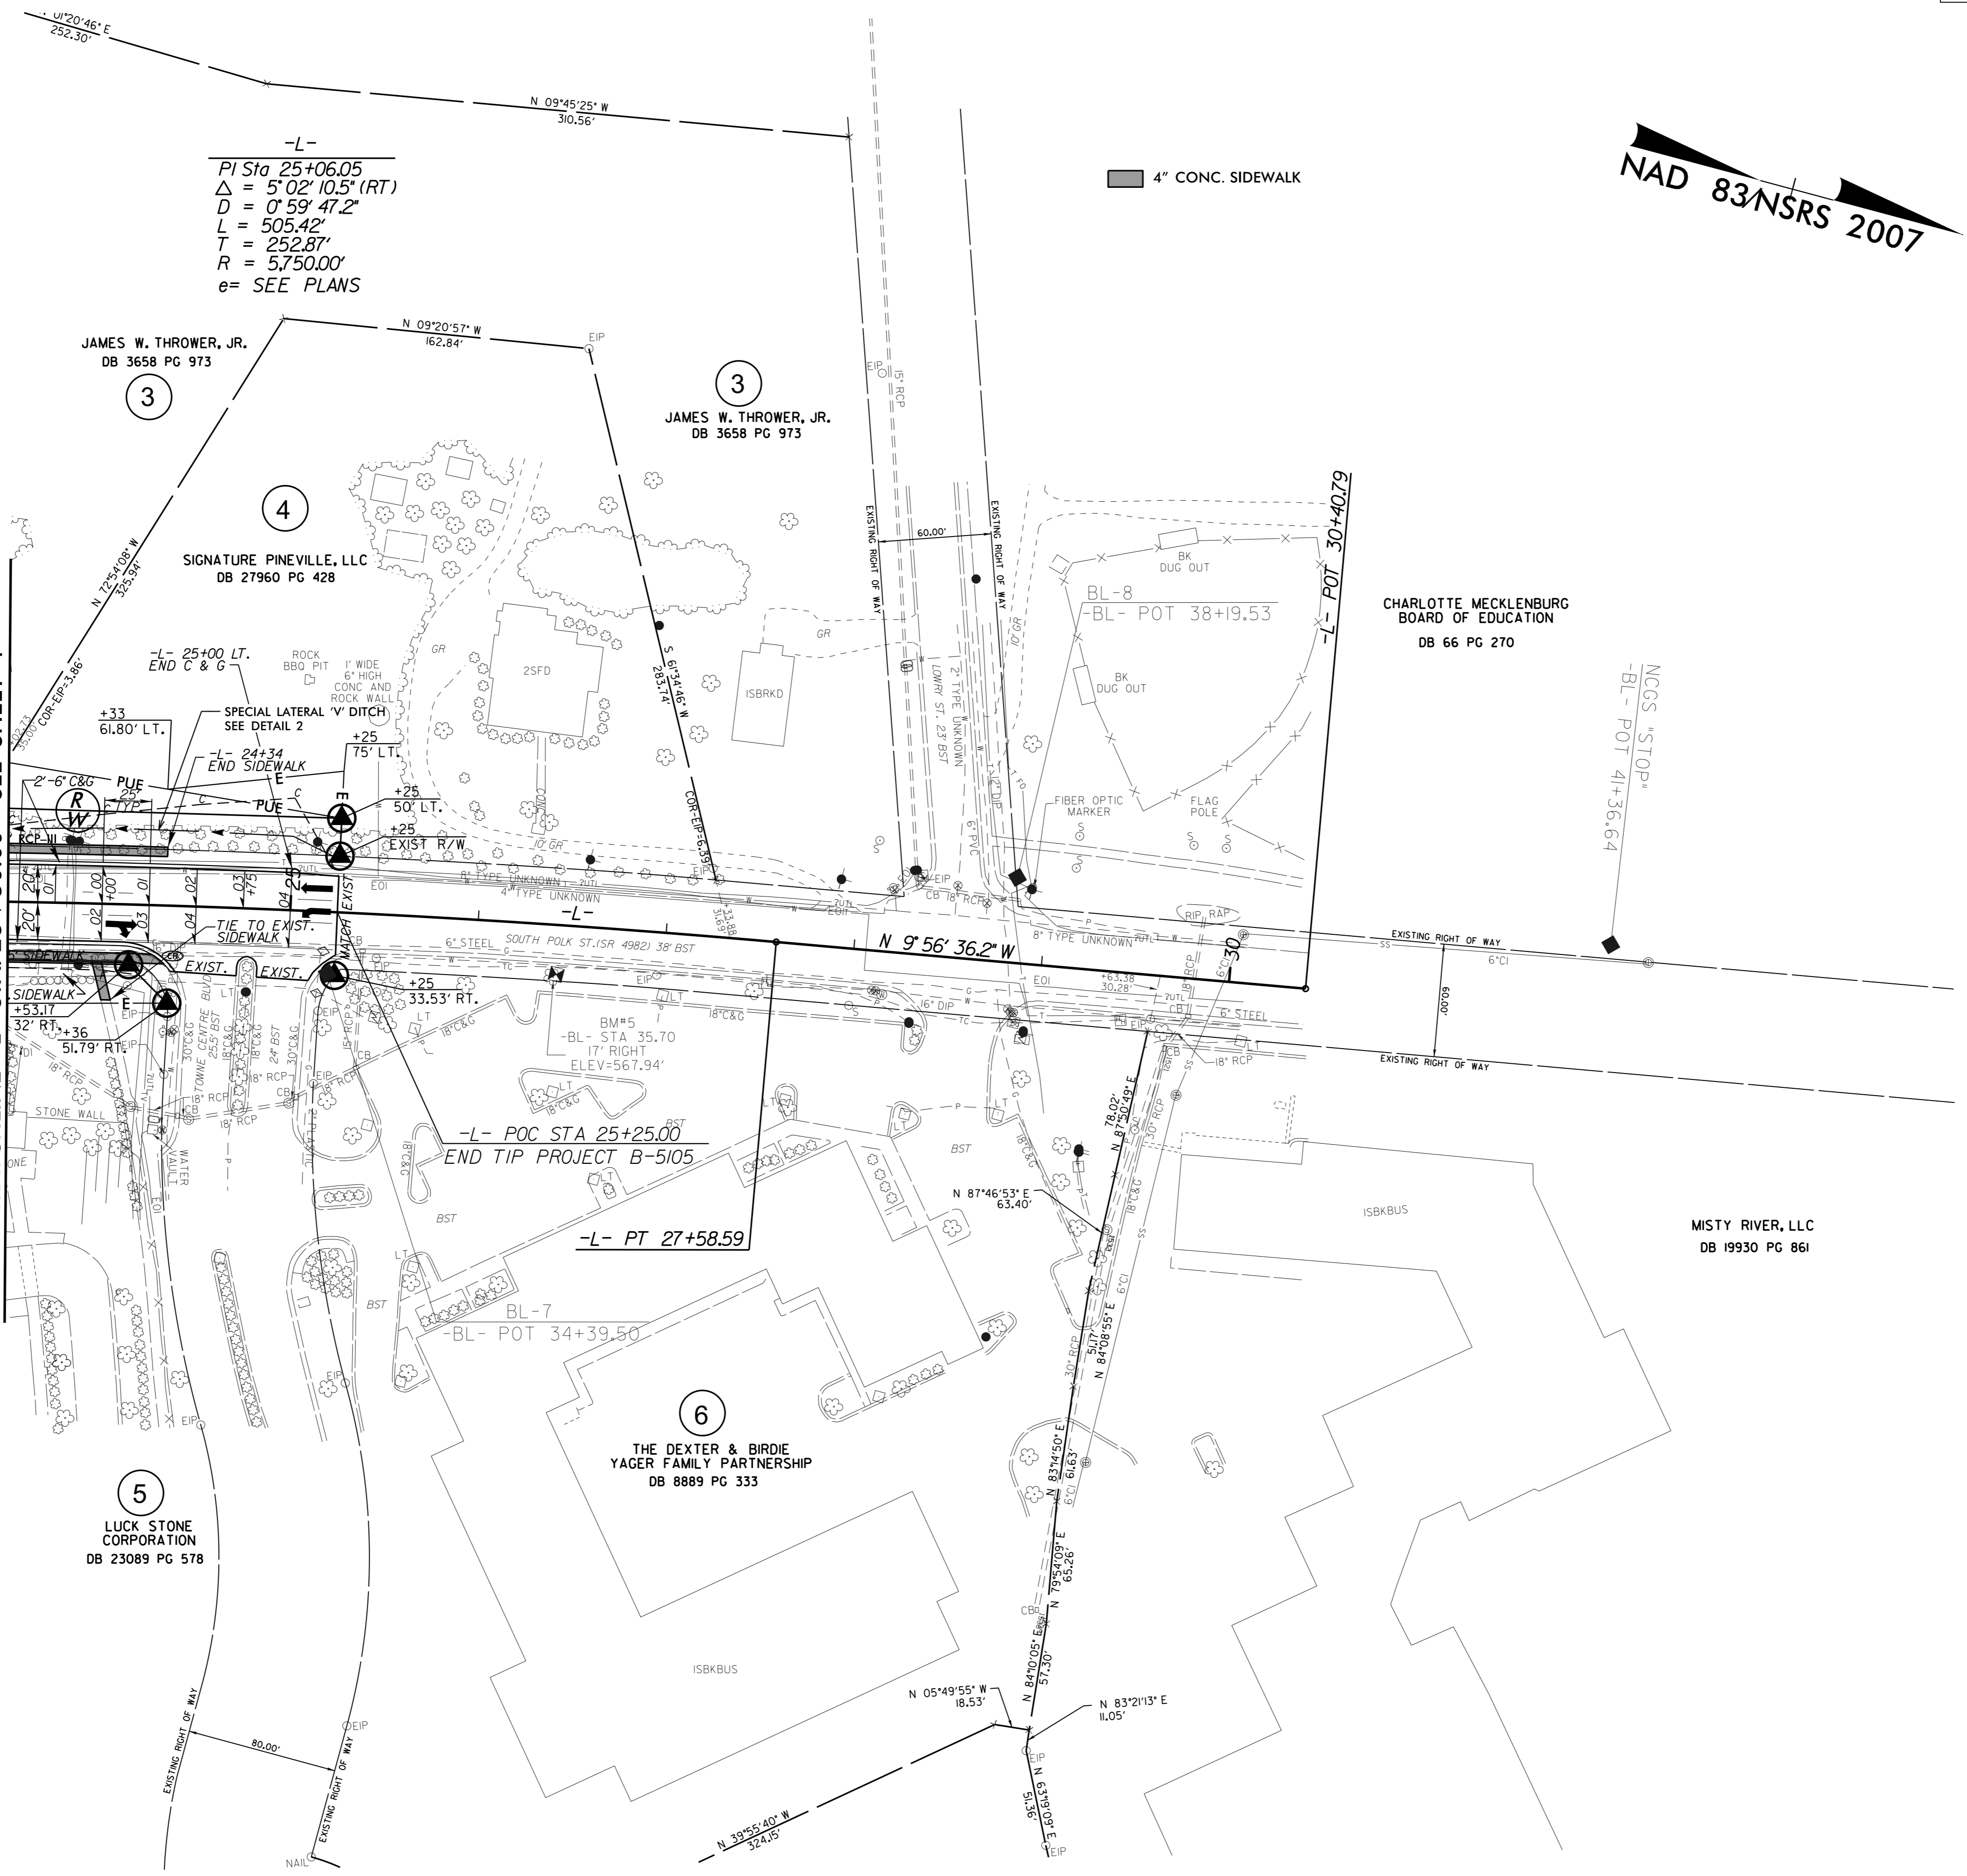

P:\APR-2015\_10:35\_B5105\_Rdy\_psh\05.dgn

5/14/99