


UTILITIES BY OTHERS

NOTE:
ALL PROPOSED UTILITY WORK SHOWN ON THIS SHEET WILL BE DONE BY OTHERS. NO PAYMENT WILL BE MADE TO THE CONTRACTOR FOR PROPOSED UTILITY WORK SHOWN ON THIS SHEET.

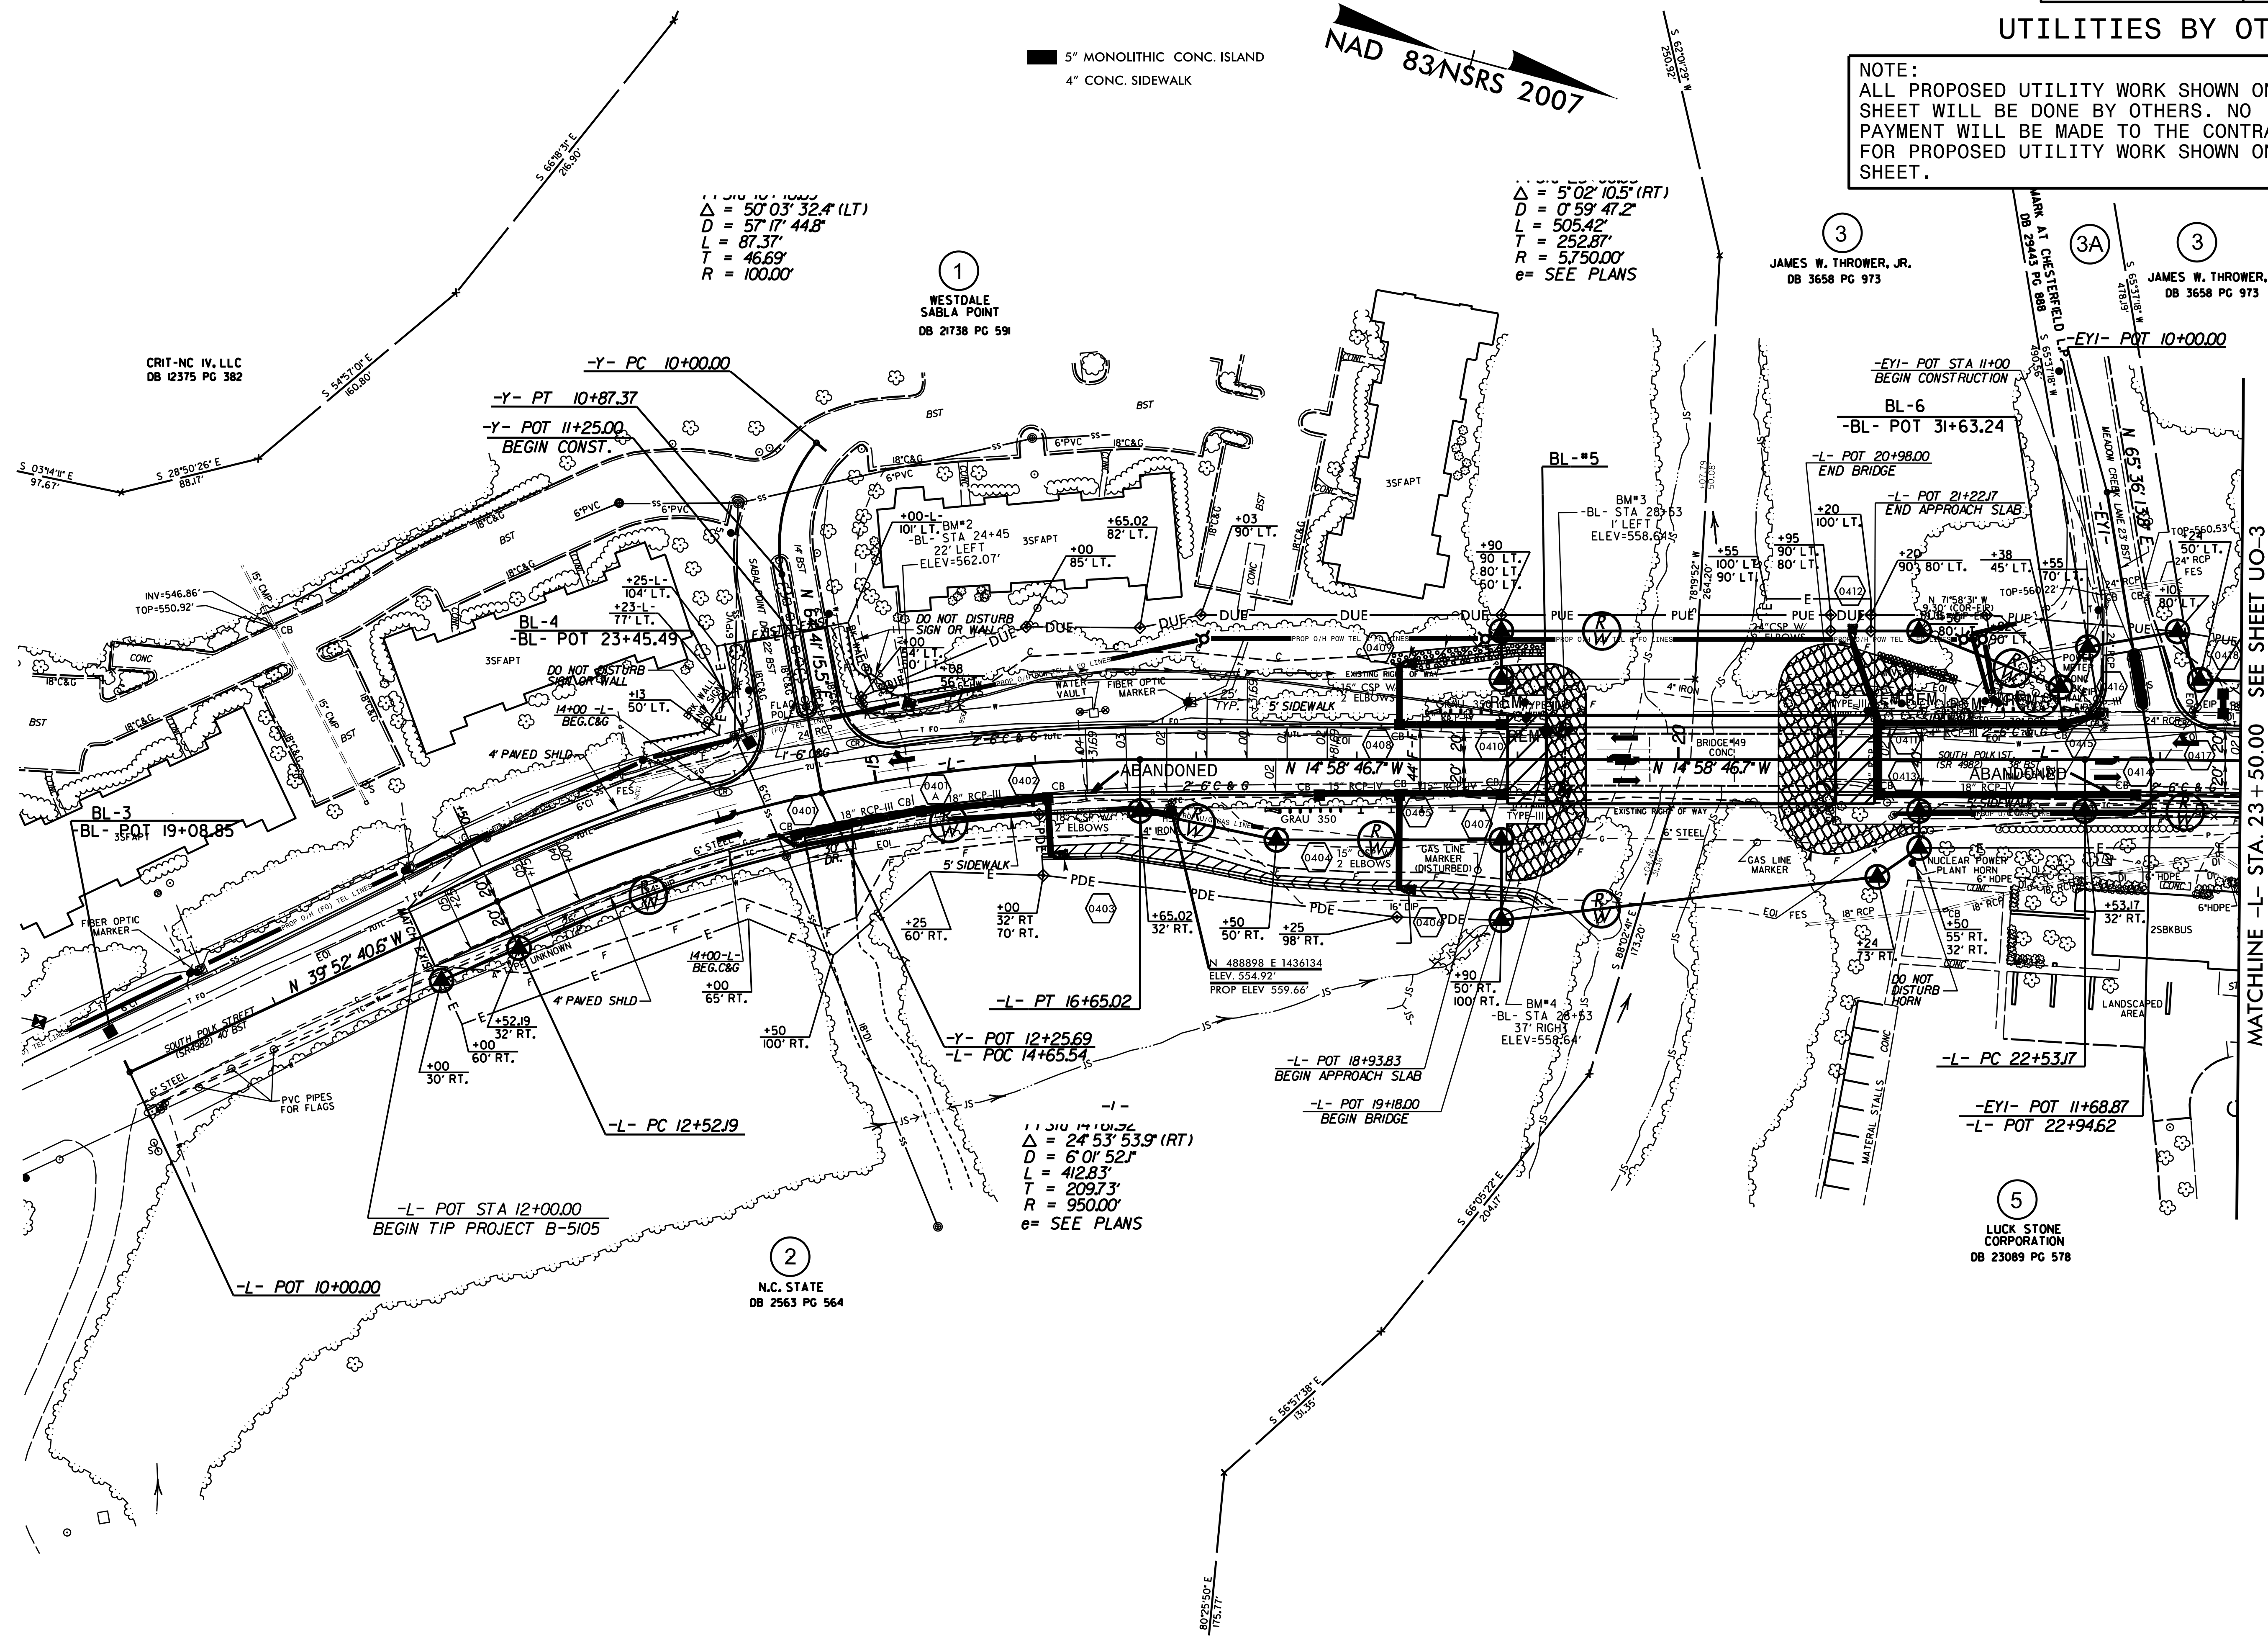

$\Delta = 50'03'32.4''$ (LT)
 $D = 57'17'44.8''$
 $L = 87.37'$
 $T = 46.69'$
 $R = 100.00'$

$\Delta = 5'02'10.5''$ (RT)
 $D = 0'59'47.2''$
 $L = 505.42'$
 $T = 252.87'$
 $R = 5,750.00'$
 $e = \text{SEE PLANS}$

$\Delta = 24'53'53.9''$ (RT)
 $D = 6'01'52.1''$
 $L = 412.83'$
 $T = 209.73'$
 $R = 950.00'$
 $e = \text{SEE PLANS}$

1
 WESTDALE
 SABL A POINT
 DB 21738 PG 591

3
 JAMES W. THROWER, JR.
 DB 3658 PG 973

3A
 JAMES W. THROWER, JR.
 DB 3658 PG 973

5
 LUCK STONE
 CORPORATION
 DB 23089 PG 578

CRIT-NC IV, LLC
 DB 12375 PG 382

2
 N.C. STATE
 DB 2563 PG 564

MATCHLINE -L- STA. 23+50.00 SEE SHEET UO-3

5/14/99