


UTILITIES BY OTHERS

NOTE:
 ALL PROPOSED UTILITY WORK SHOWN ON THIS SHEET WILL BE DONE BY OTHERS. NO PAYMENT WILL BE MADE TO THE CONTRACTOR FOR PROPOSED UTILITY WORK SHOWN ON THIS SHEET.

NAD 83/NSRS 2007

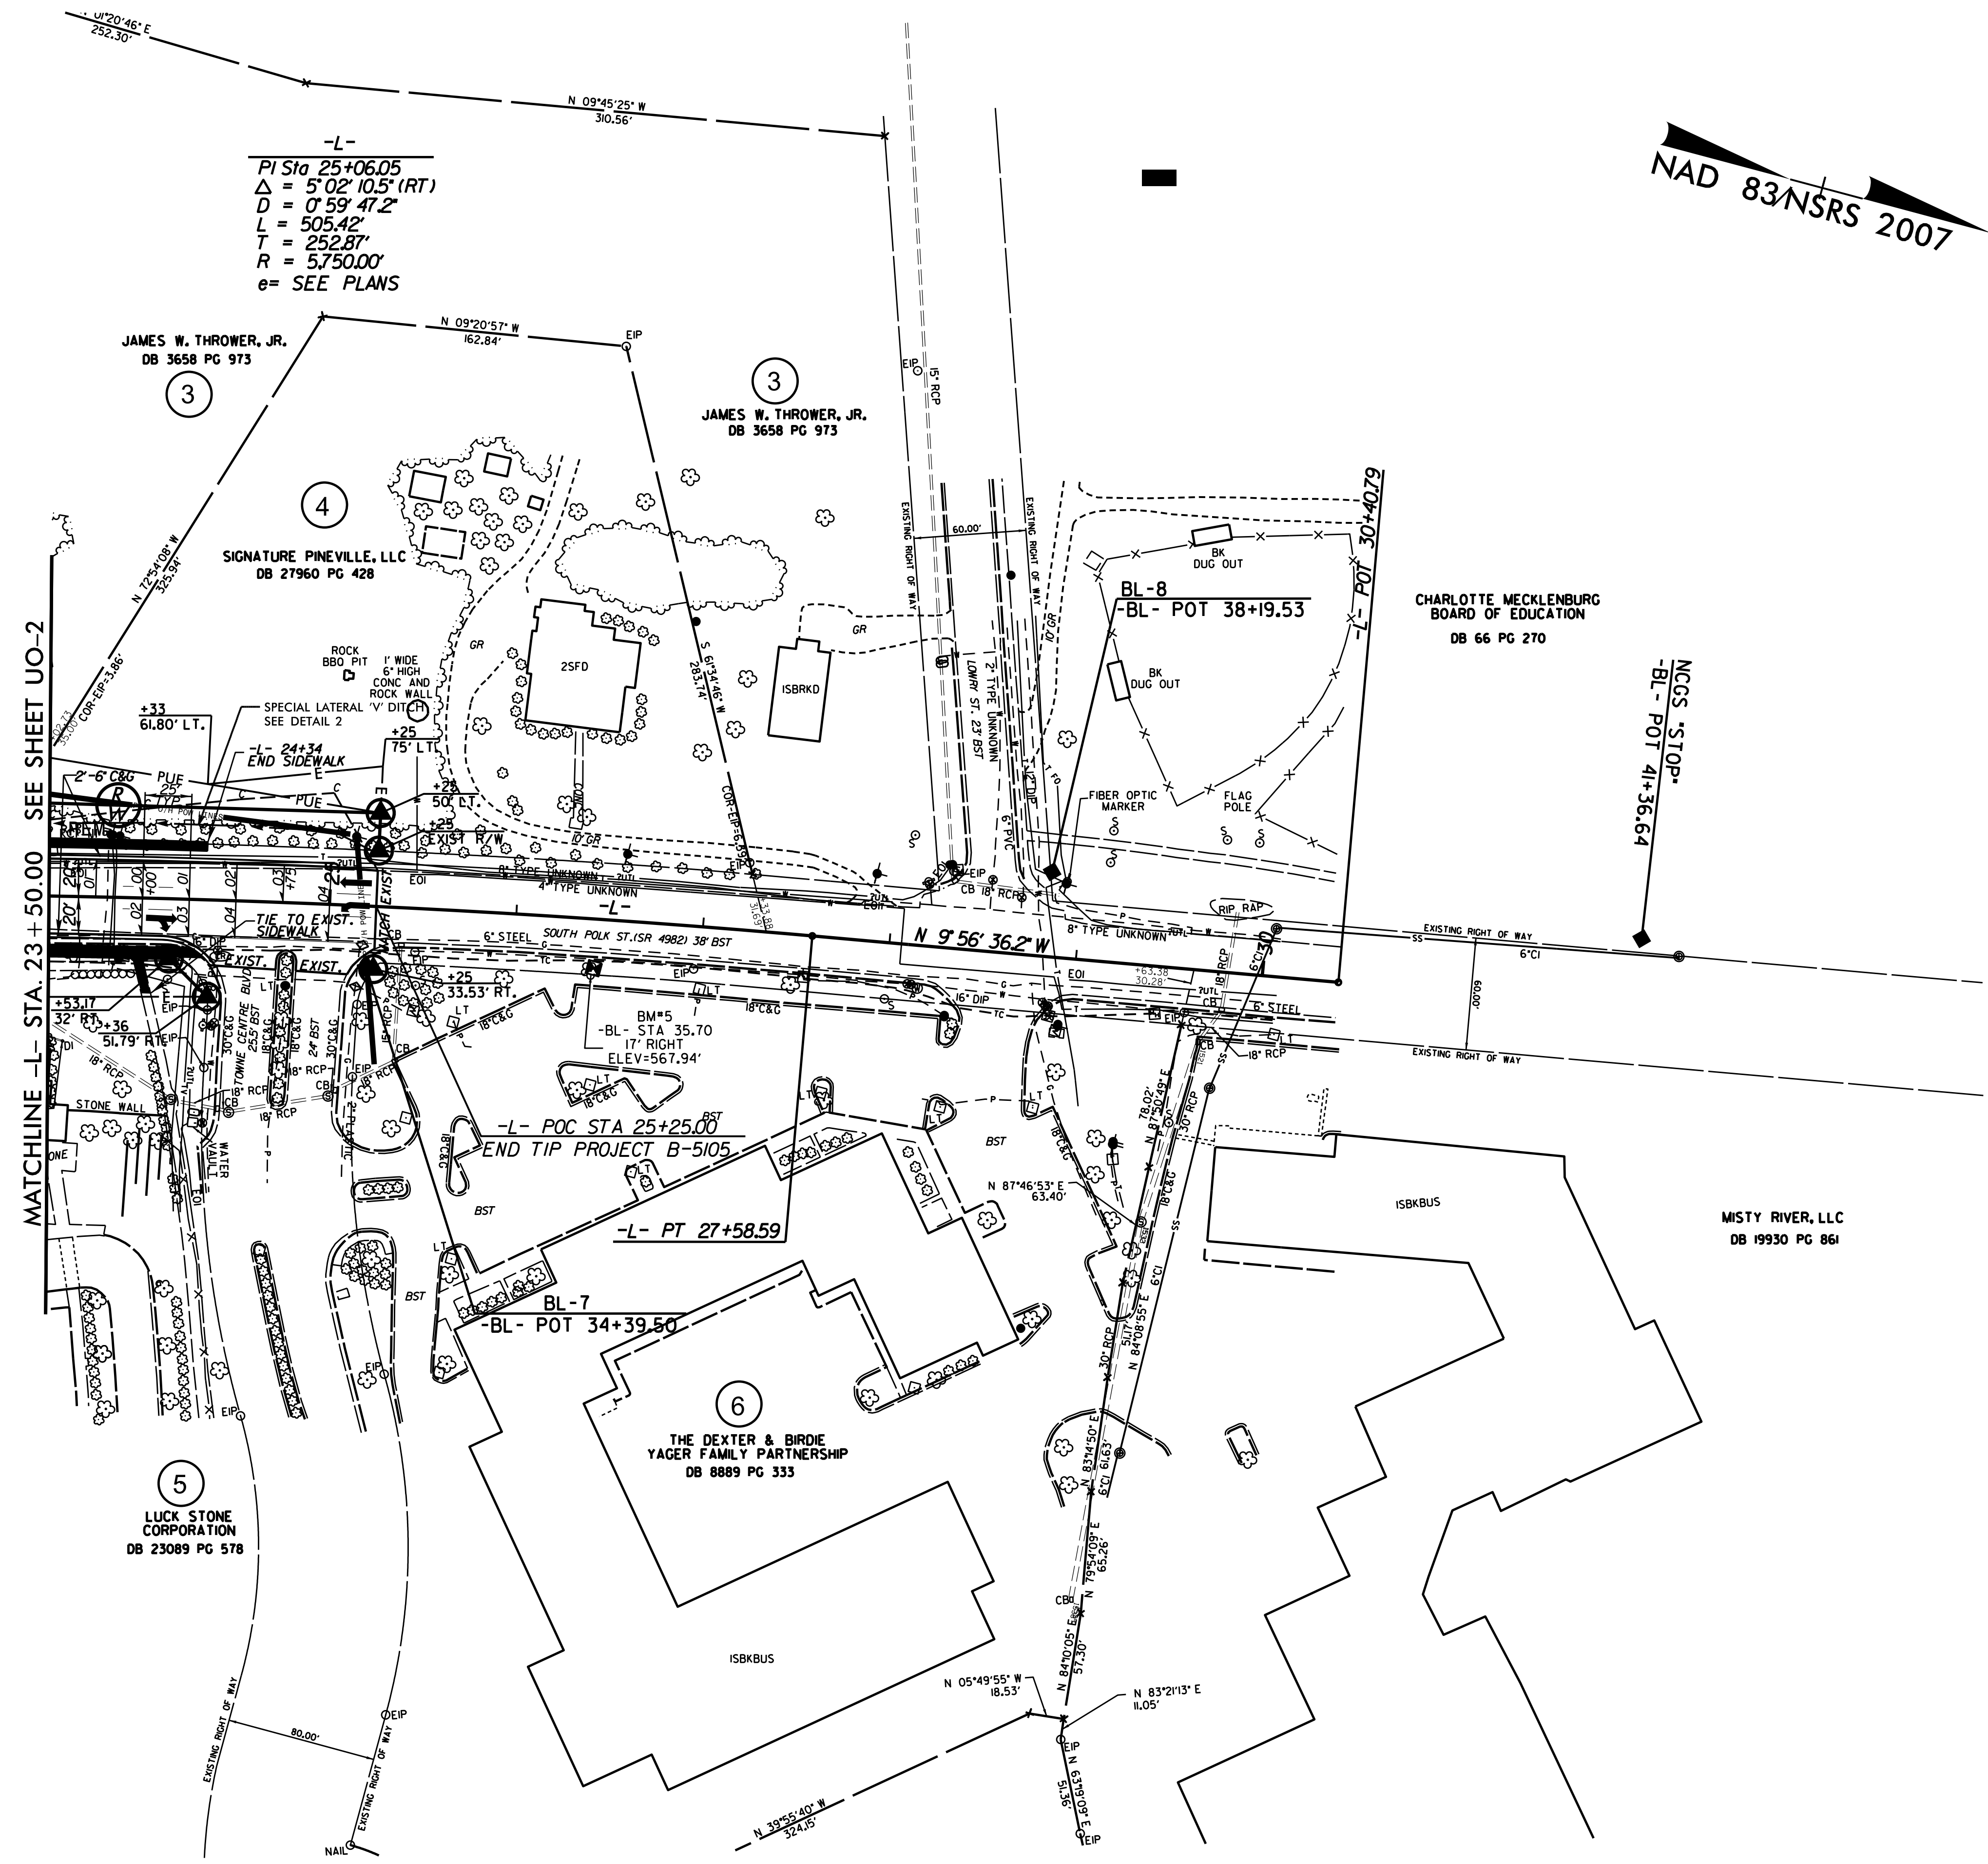

-L-
 PI Sta 25+06.05
 $\Delta = 5^{\circ}02'10.5''$ (RT)
 $D = 0^{\circ}59'47.2''$
 $L = 505.42'$
 $T = 252.87'$
 $R = 5,750.00'$
 $e = \text{SEE PLANS}$

JAMES W. THROWER, JR.
 DB 3658 PG 973

JAMES W. THROWER, JR.
 DB 3658 PG 973

SIGNATURE PINEVILLE, LLC
 DB 27960 PG 428

CHARLOTTE MECKLENBURG
 BOARD OF EDUCATION
 DB 66 PG 270

MISTY RIVER, LLC
 DB 19930 PG 861

THE DEXTER & BIRDIE
 YAGER FAMILY PARTNERSHIP
 DB 8889 PG 333

LUCK STONE
 CORPORATION
 DB 23089 PG 578

MATCHLINE -L- STA. 23 + 50.00 SEE SHEET U0-2

5/14/99
 C:\PROJECTS\B-5105\DWG\U0-3.DWG
 PLOT DATE: 5/14/99
 PLOT TIME: 10:00 AM
 PLOT USER: JACOB
 PLOT DEVICE: HPGLASER
 PLOT SCALE: 1"=40'