


(+).0.3690% (+).1.7015%

PI = 21+75.00 -L-
 EL. = 560.47
 VC = 140'

GRADE DATA

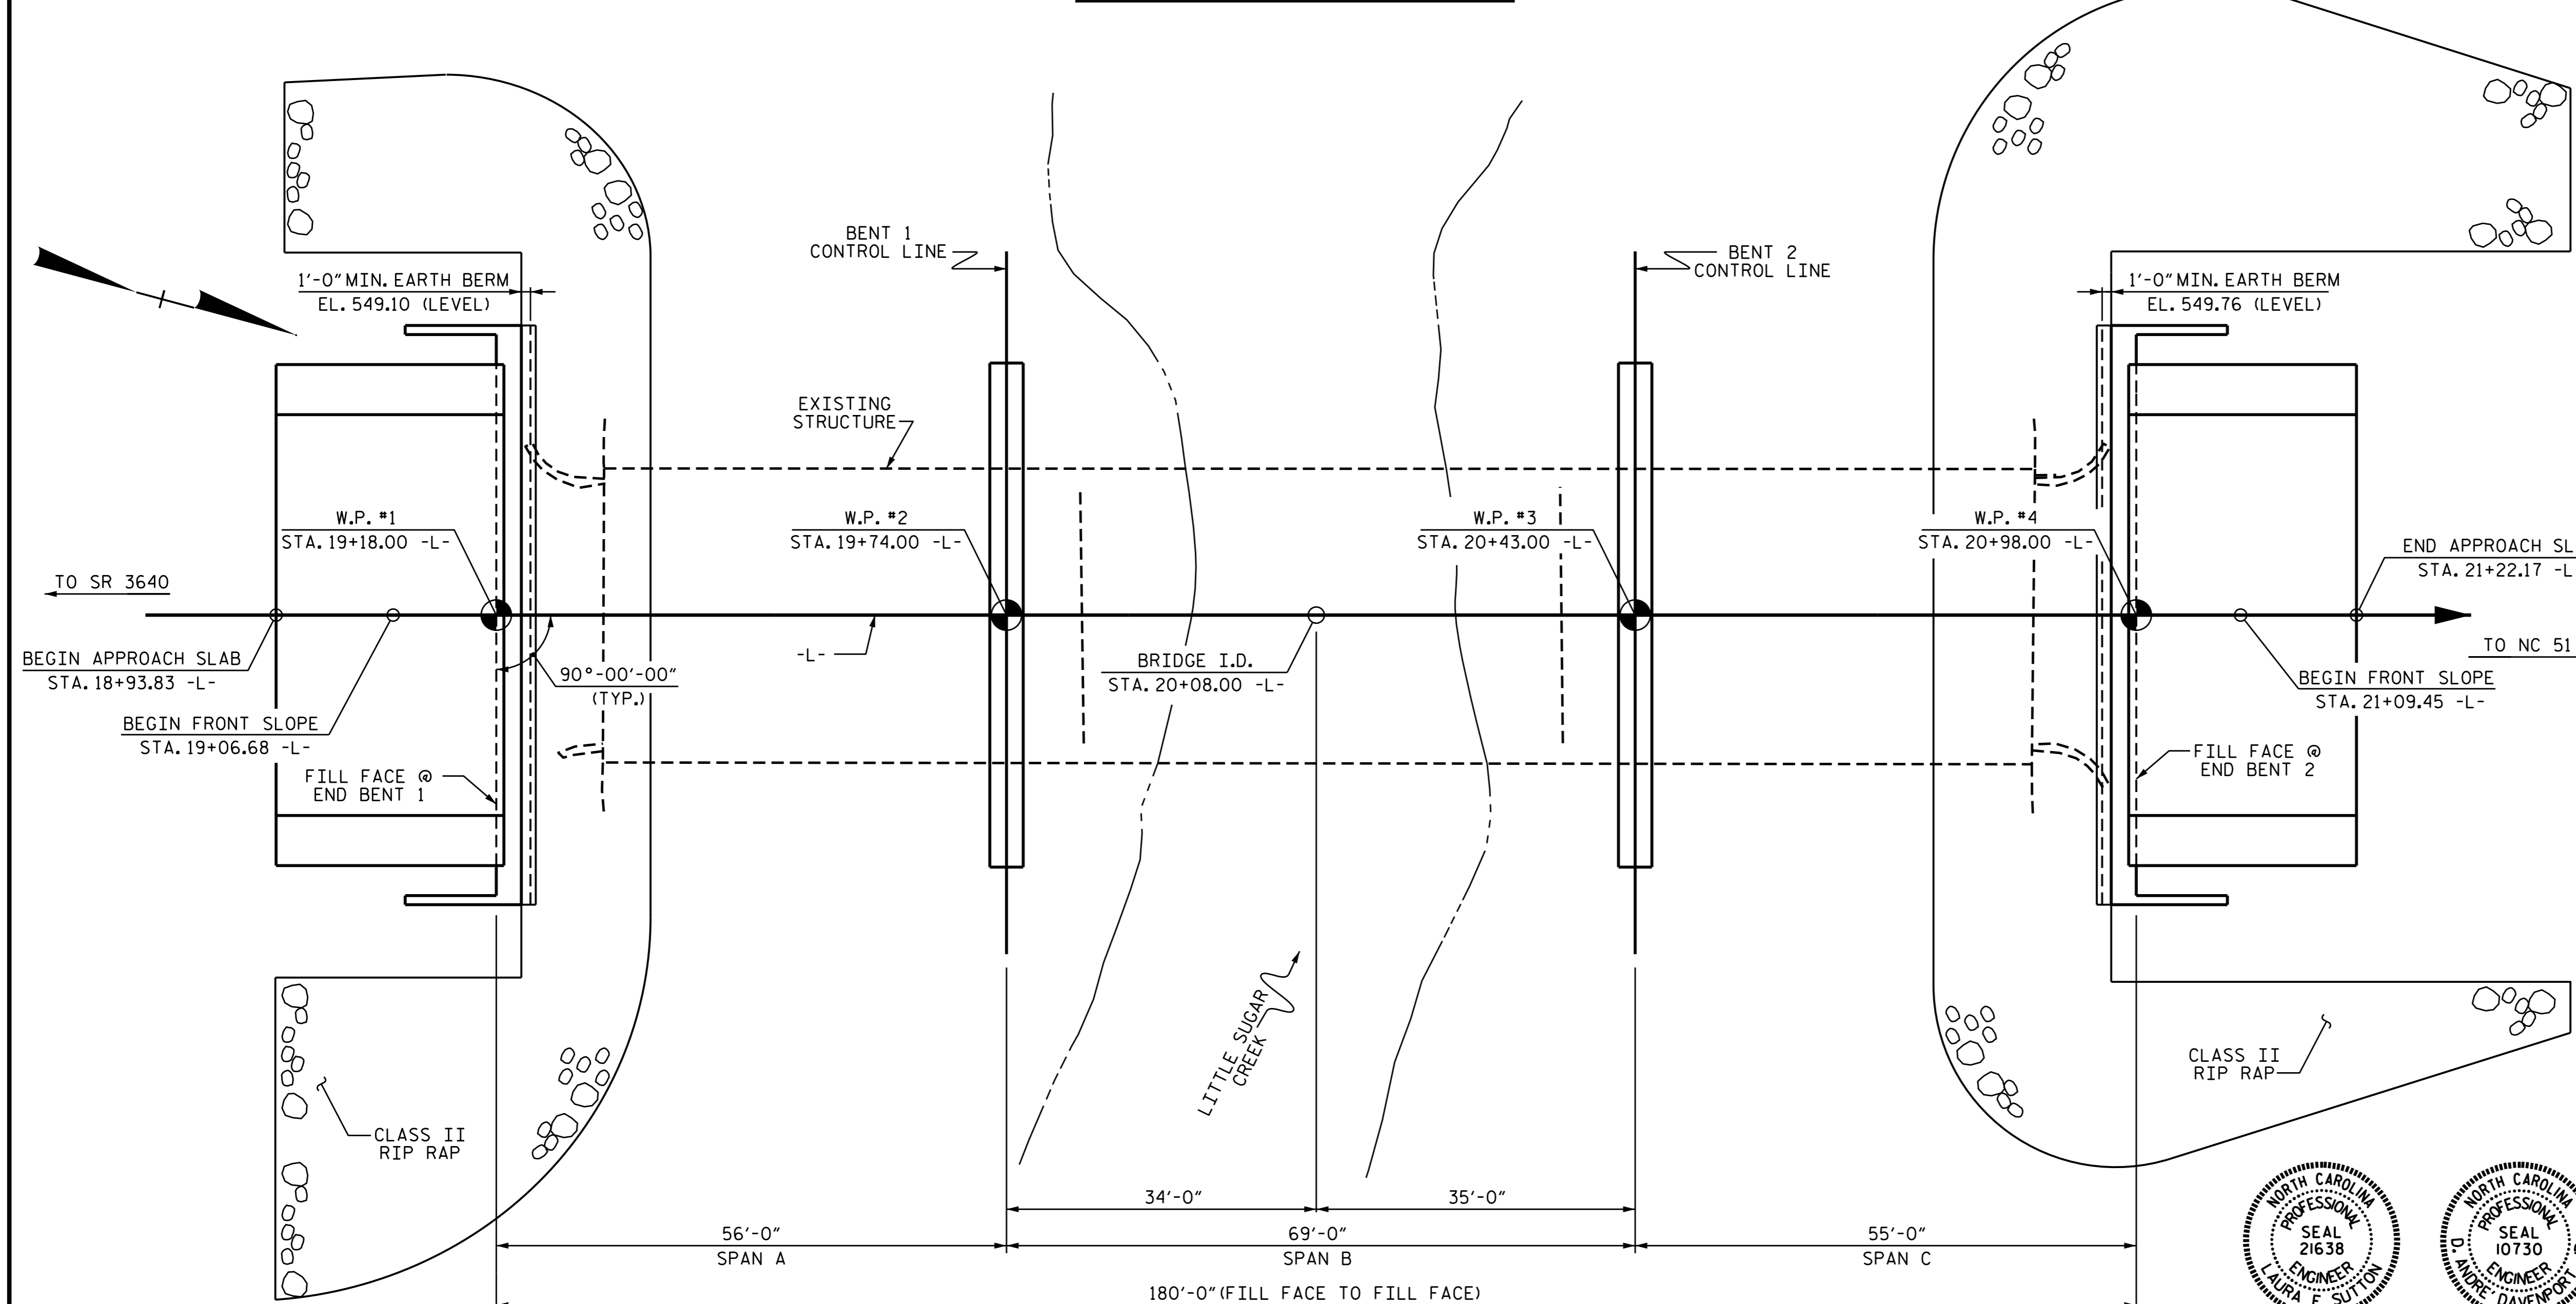

I HEREBY CERTIFY THESE PLANS ARE THE AS-BUILT PLANS

PROJECT NO. B-5105
 MECKLENBURG COUNTY
 STATION: 20+08.00 -L-
 SHEET 1 OF 3 REPLACES BRIDGE NO.49

STATE OF NORTH CAROLINA
 DEPARTMENT OF TRANSPORTATION
 RALEIGH

GENERAL DRAWING
 FOR BRIDGE OVER
 LITTLE SUGAR CREEK
 ON SR 4982 (SOUTH POLK ST.)
 BETWEEN SR 3640 AND NC 51

DRAWN BY : D.A. DAVENPORT DATE : 03/19/14
 CHECKED BY : J.P. MCCARTHA DATE : 06/02/14
 DESIGN ENGINEER OF RECORD : R. PATEL DATE : 6/24/14

DocuSigned by:
 Laura E. Sutton
 6/23/2015

DocuSigned by:
 D. Andre Davenport, Jr.
 6/23/2015

REVISIONS						SHEET NO. S-1
NO.	BY:	DATE:	NO.	BY:	DATE:	
1			3			TOTAL SHEETS 38
2			4			