


TRANSVERSE CONSTRUCTION JOINT DETAIL
 REINFORCING STEEL IN SLAB NOT SHOWN. LONGITUDINAL REINFORCING STEEL SHALL BE CONTINUOUS THROUGH JOINT

SPAN A
 SEE "PLAN OF SPAN DETAILS" SHEET FOR ADDITIONAL REINFORCING STEEL IN WINGS

PROJECT NO. B-5105
MECKLENBURG COUNTY
 STATION: 20+08.00 -L-
 SHEET 1 OF 4

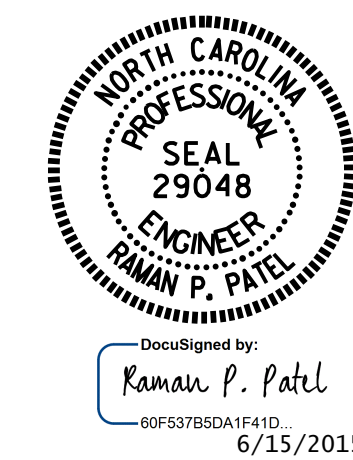

STATE OF NORTH CAROLINA DEPARTMENT OF TRANSPORTATION RALEIGH						SHEET NO. S-7
SUPERSTRUCTURE PLAN OF SPANS (SPAN A)						
REVISIONS						TOTAL SHEETS 38
NO.	BY:	DATE:	NO.	BY:	DATE:	
1			3			
2			4			

DRAWN BY: K.D. LAYNE DATE: 9-05-13
 CHECKED BY: M. K. BEARD DATE: 10-08-13
 DESIGN ENGINEER OF RECORD: R. P. PATEL DATE: 10-15-13