


TRANSVERSE CONSTRUCTION JOINT DETAIL
 REINFORCING STEEL IN SLAB NOT SHOWN. LONGITUDINAL REINFORCING STEEL SHALL BE CONTINUOUS THROUGH JOINT

PROJECT NO. B-5105
MECKLENBURG COUNTY
 STATION: 20+08.00 -L-
 SHEET 3 OF 4

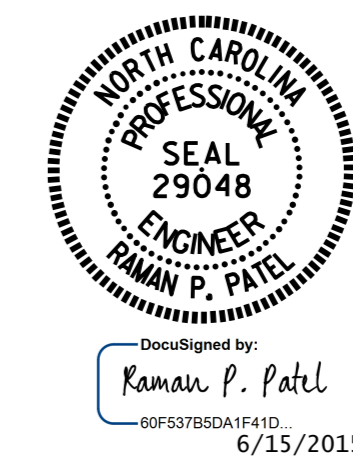

STATE OF NORTH CAROLINA		DEPARTMENT OF TRANSPORTATION		RALEIGH	
SUPERSTRUCTURE					
PLAN OF SPANS					
(SPAN C)					
REVISIONS					
NO.	BY:	DATE:	NO.	BY:	DATE:
1			3		
2			4		
					SHEET NO.
					S-9
					TOTAL SHEETS
					38

DRAWN BY : K.D. LAYNE DATE : 9-05-13
 CHECKED BY : M. K. BEARD DATE : 10-08-13
 DESIGN ENGINEER OF RECORD: R. P. PATEL DATE : 10-15-13

11-JUN-2015 07:59
 R:\Structures\Plans\B5105.sd.S3.01.dgn
 dadavenport

SPAN C
 SEE "PLAN OF SPAN DETAILS" SHEET FOR ADDITIONAL REINFORCING STEEL IN WINGS