

**This electronic collection of documents is provided  
for the convenience of the user  
and is Not a Certified Document –**



**The documents contained herein were originally issued  
and sealed by the individuals whose names and license  
numbers appear on each page, on the dates appearing  
with their signature on that page.**

**This file or an individual page  
shall not be considered a certified document.**

STATE OF NORTH CAROLINA  
DEPARTMENT OF TRANSPORTATION

**SIGNING PLAN**  
**MECKLENBURG COUNTY**

LOCATION: BRIDGE 49 ON SR 4982 (SOUTH POLK ST.)  
OVER LITTLE SUGAR CREEK

PROJECT REFERENCE NO. B-5105	SHEET NO. SIGN-1
APPROVED:  DocuSigned by: Ronald W. King 096507A8677C4DC...	
DATE: 4/29/2015	
SEAL 	

T.I.P.: B-5105

CONTRACT: C203550

**SUMMARY OF QUANTITIES**

ITEM NO.		ITEM DESCRIPTION	QUANTITY	UNIT
DESC. NO.	SECT. NO.			
4072000000	903	SUPPORTS, 3 LB STEEL U-CHANNEL	159	L.F.
4102000000	904	SIGN ERECTION, TYPE E	6	EA.
4116100000	904	SIGN ERECTION, RELOCATE SIGN TYPE E	2	EA.
4155000000	907	DISPOSAL OF SIGN SYSTEM, U-CHANNEL	10	EA.
4192000000	907	DISPOSAL OF SUPPORT, U-CHANNEL	2	EA.

**GENERAL NOTES**

- . SIGNS FURNISHED BY STATE
- . IF REMOVAL OR RELOCATION OF SIGNS ON PRIVATE STREET (NON-STATE MAINTAINED) IS REQUIRED DUE TO CONSTRUCTION, THE CONTRACTOR SHALL INFORM THE ENGINEER. THE WORK WILL BE COMPLETED BY OTHERS.
- . WHEN NOT STATIONED OR DIMENSIONED ON PLANS, ALL 'E' AND 'F' SIGNS SHALL BE FIELD LOCATED BY THE ENGINEER
- . ALL EXISTING SIGNS ON "U" CHANNEL POST WITHIN THE PROJECT LIMITS SHALL BE REMOVED AND DISPOSED OF UNLESS OTHERWISE NOTED ON PLANS.
- . WHEN EXISTING SIGNS ARE REMOVED AND INSTALLED ON NEW SUPPORTS, THE RE-ERECTION SHALL IMMEDIATELY FOLLOW THE REMOVAL.
- . THE BACKGROUND FOR TYPE E & F SIGNS SHALL BE TYPE C REFLECTIVE SHEETING.
- . SEE ROADWAY PLANS FOR GUARD/GUIDE RAIL DETAILS.

**ROADWAY STANDARD DRAWING**

THE FOLLOWING ROADWAY STANDARDS AS APPEAR IN "ROADWAY STANDARD DRAWINGS" - PROJECT SERVICES UNIT - N.C. DEPARTMENT OF TRANSPORTATION - RALEIGH, N.C., DATED JANUARY 2012 ARE APPLICABLE TO THIS PROJECT AND BY REFERENCE HEREBY ARE CONSIDERED A PART OF THESE PLANS:

STD. NO.	TITLE
904.10	ORIENTATION OF GROUND MOUNTED SIGNS
904.50	MOUNTING OF TYPE 'D', 'E' AND 'F' SIGNS ON 'U' CHANNEL POSTS


**INDEX**


SHEET NO.	DESCRIPTION
SIGN-1	TITLE SHEET
SIGN-2	EXISTING AND PROPOSED SIGNS AND TYPE "E" SIGNS

PLAN PREPARED BY: N.C.D.O.T. SIGNING AND DELINEATION UNIT

KELVIN L. JORDAN SIGNING & DELINEATION REGIONAL ENGINEER


DERRICK H. BEARD SIGNING & DELINEATION PROJECT DESIGN ENGINEER

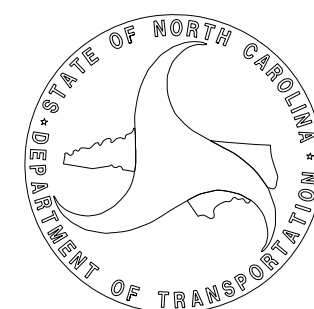



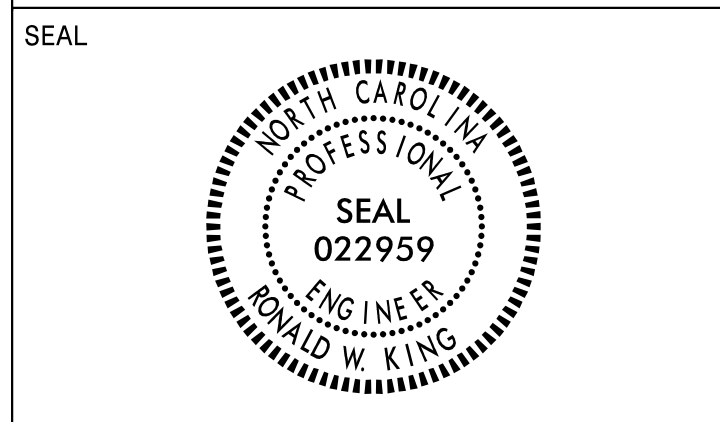




**PROJECT NOTES**

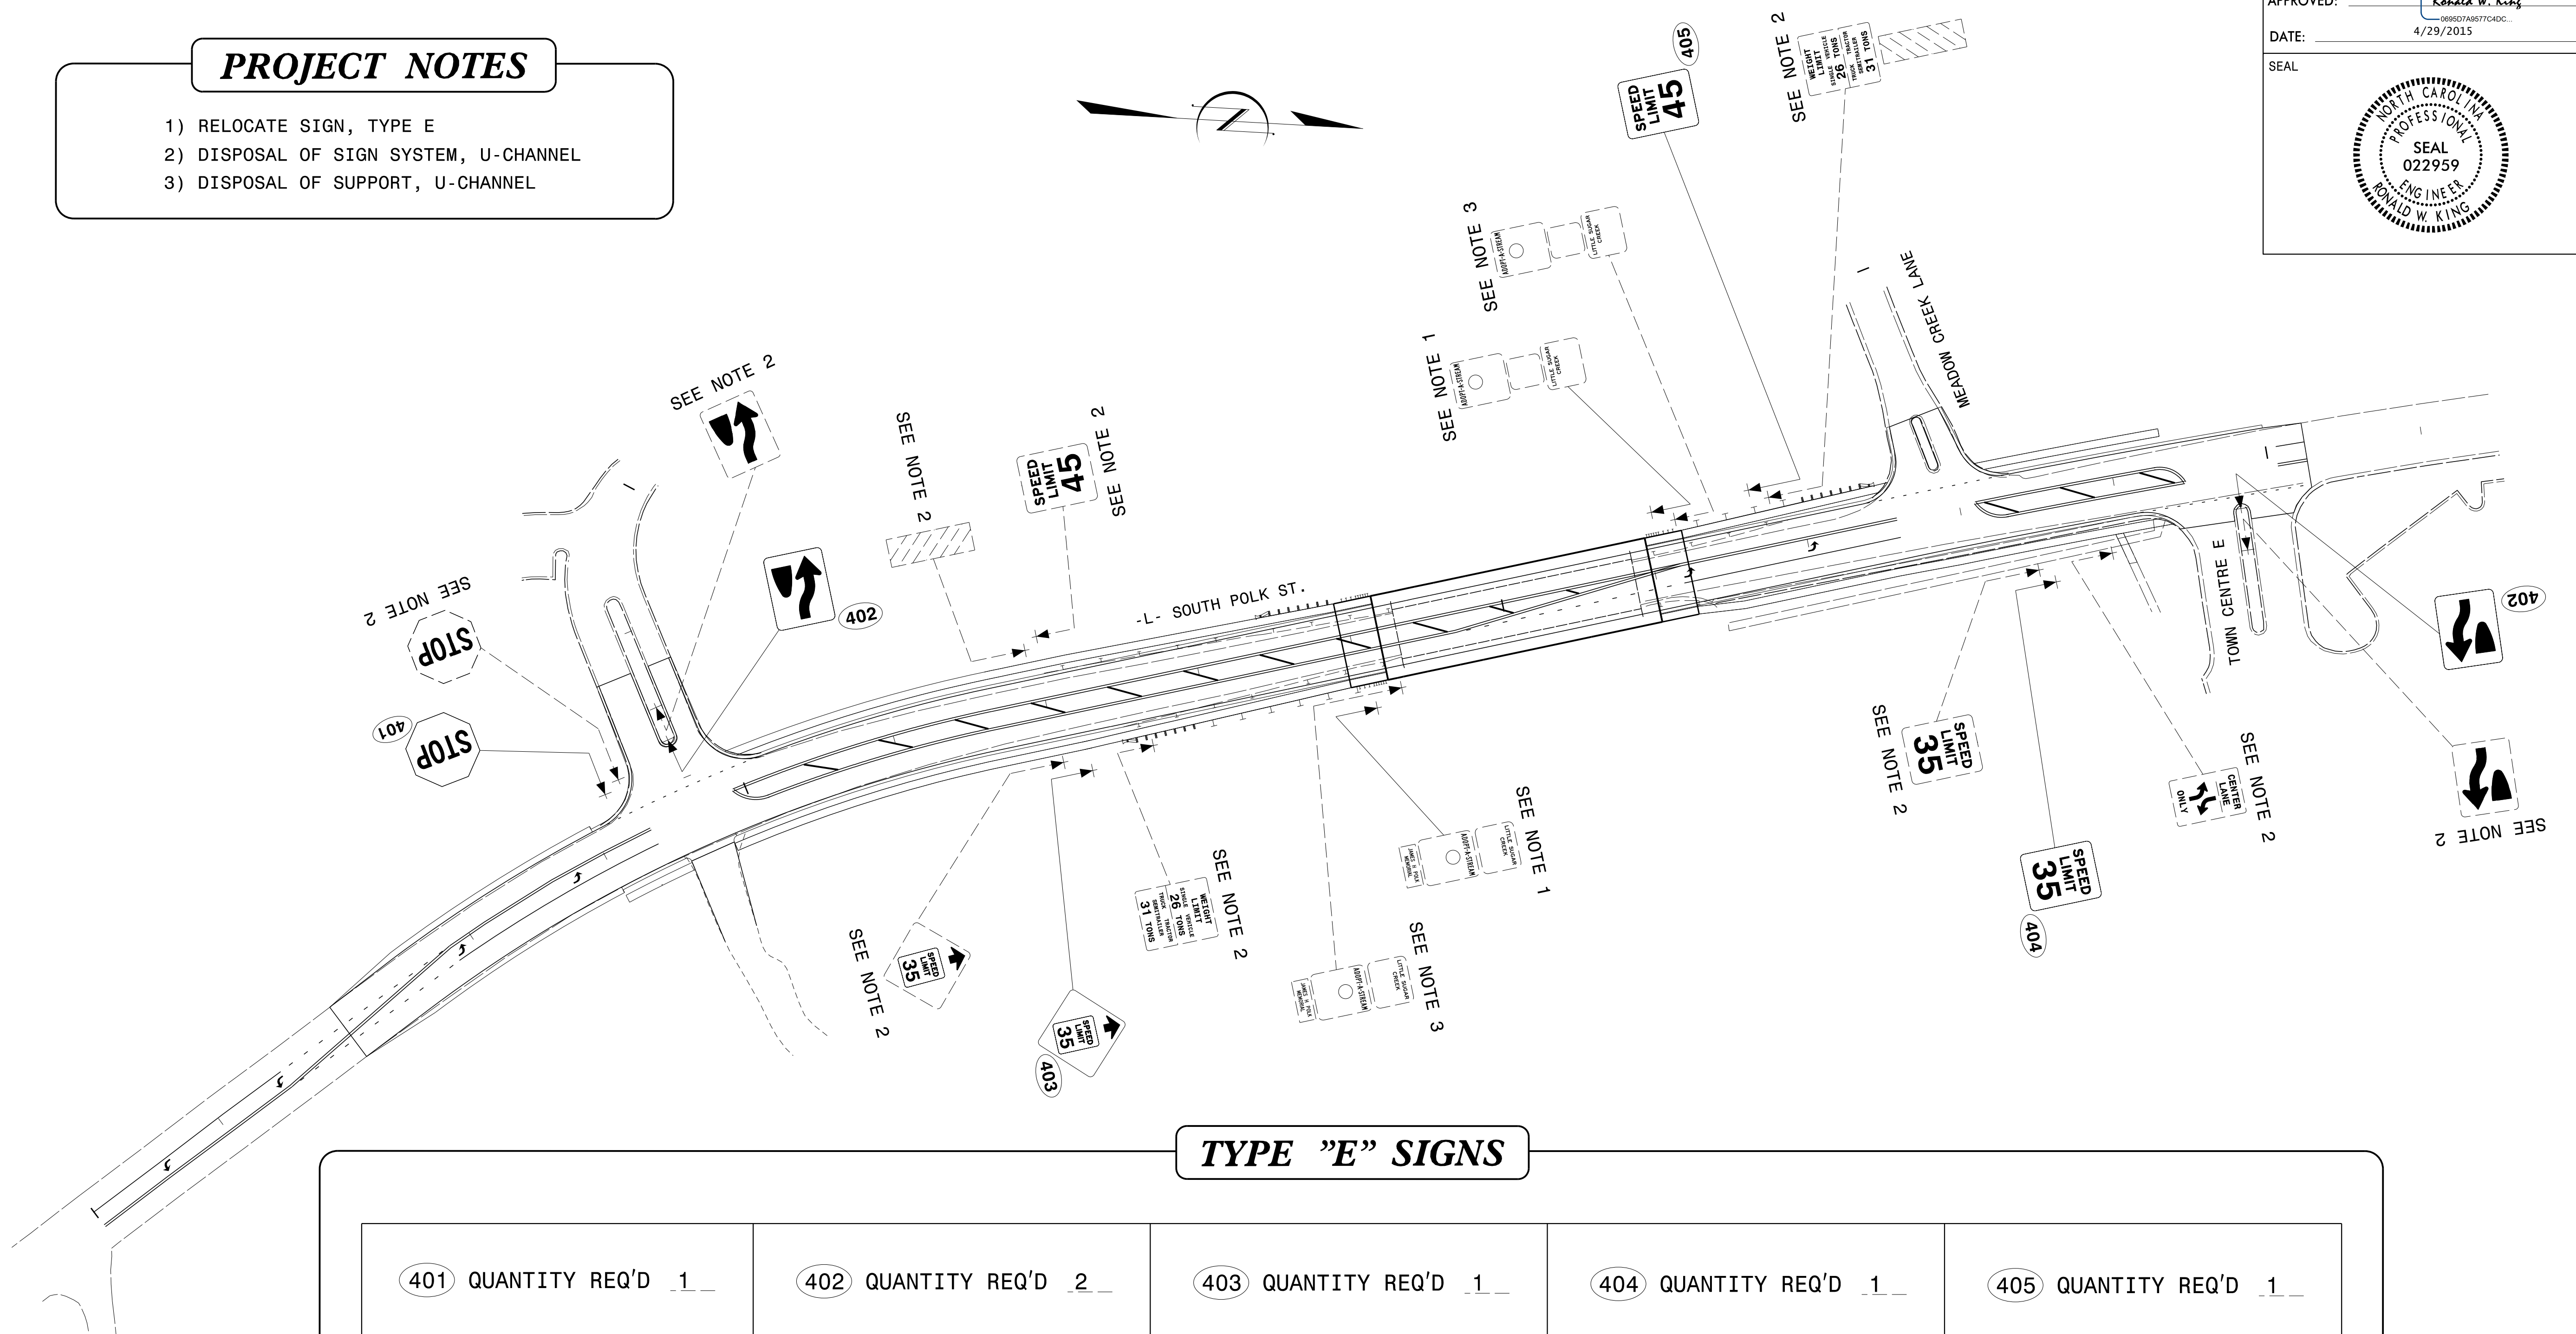- 1) RELOCATE SIGN, TYPE E
- 2) DISPOSAL OF SIGN SYSTEM, U-CHANNEL
- 3) DISPOSAL OF SUPPORT, U-CHANNEL

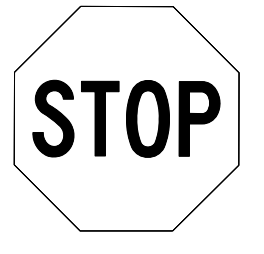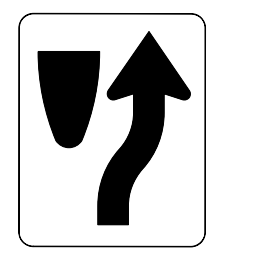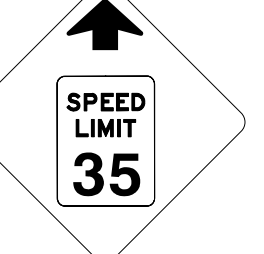

**TYPE "E" SIGNS**

<p>401 QUANTITY REQ'D <u>1</u></p>  <p>36" X 36" R1-1</p> <p>ONE "U" POST PER SIGN</p>	<p>402 QUANTITY REQ'D <u>2</u></p>  <p>24" X 30" R4-7</p> <p>ONE "U" POST PER SIGN</p>	<p>403 QUANTITY REQ'D <u>1</u></p>  <p>36" X 36" W3-5</p> <p>ONE "U" POST PER SIGN</p>	<p>404 QUANTITY REQ'D <u>1</u></p>  <p>30" X 36" R2-1</p> <p>ONE "U" POST PER SIGN</p>	<p>405 QUANTITY REQ'D <u>1</u></p>  <p>30" X 36" R2-1</p> <p>ONE "U" POST PER SIGN</p>
--	---	---	---	---

**EXISTING AND PROPOSED SIGNS AND TYPE "E" SIGNS**