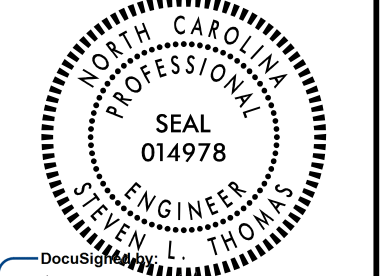


0400DEL_P30

PKS


SEPI
ENGINEERING & CONSTRUCTION

1025 Wade Avenue
Raleigh, NC 27605
Tel: 919-789-9977
Fax: 919-789-9591
License: C-2197

PROJECT REFERENCE NO.	SHEET NO.
U-5008	2B-1
RW SHEET NO.	
ROADWAY DESIGN ENGINEER	
3/5/2015	
	
Steven L. Thomas	

NOTE: FILL WITHIN THE MSE RETAINING WALL NO.3 REINFORCED ZONE AND BACKFILL WITHIN THE EMBANKMENT IMMEDIATELY BEHIND THE MSE WALL SHALL BE PLACED IN LIFTS CONCURRENTLY. LIGHTWEIGHT AGGREGATE WITHIN THE EMBANKMENT SHALL BE CONSTRUCTED FOLLOWING THE GRADES AS SHOWN ON THE CROSS SECTIONS.

 LIGHTWEIGHT AGGREGATE (ROADWAY PAY ITEM)

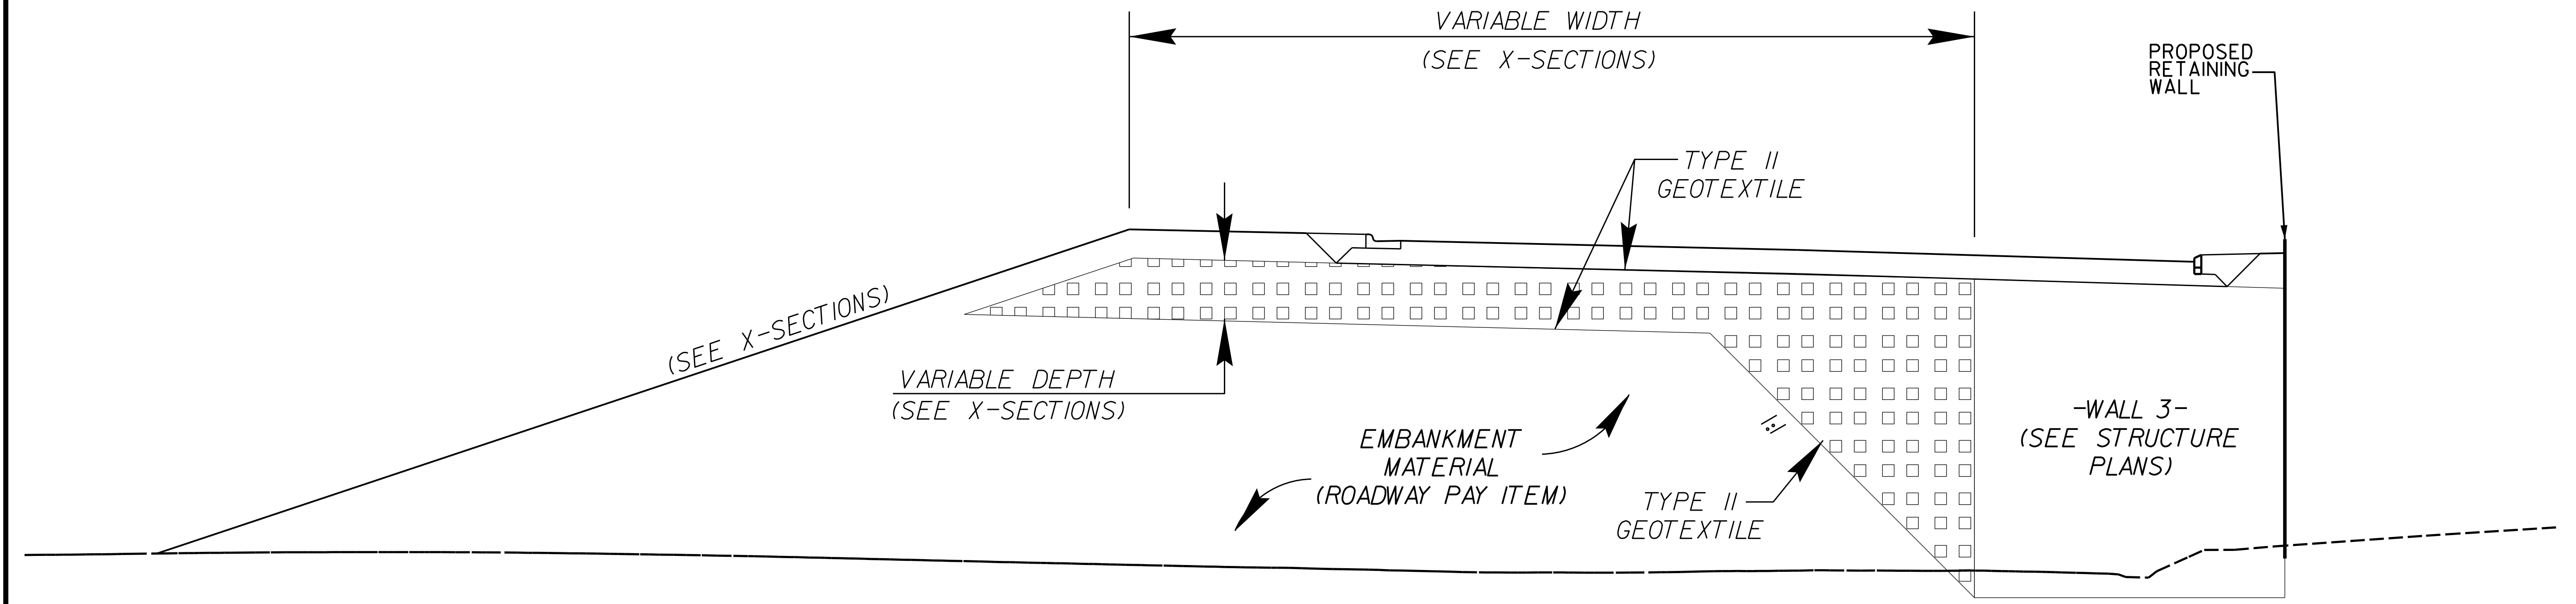

SOUTHERN APPROACH AT BRIDGE FOR WALL 3

SYSTEMS DESIGN CONSULTANTS