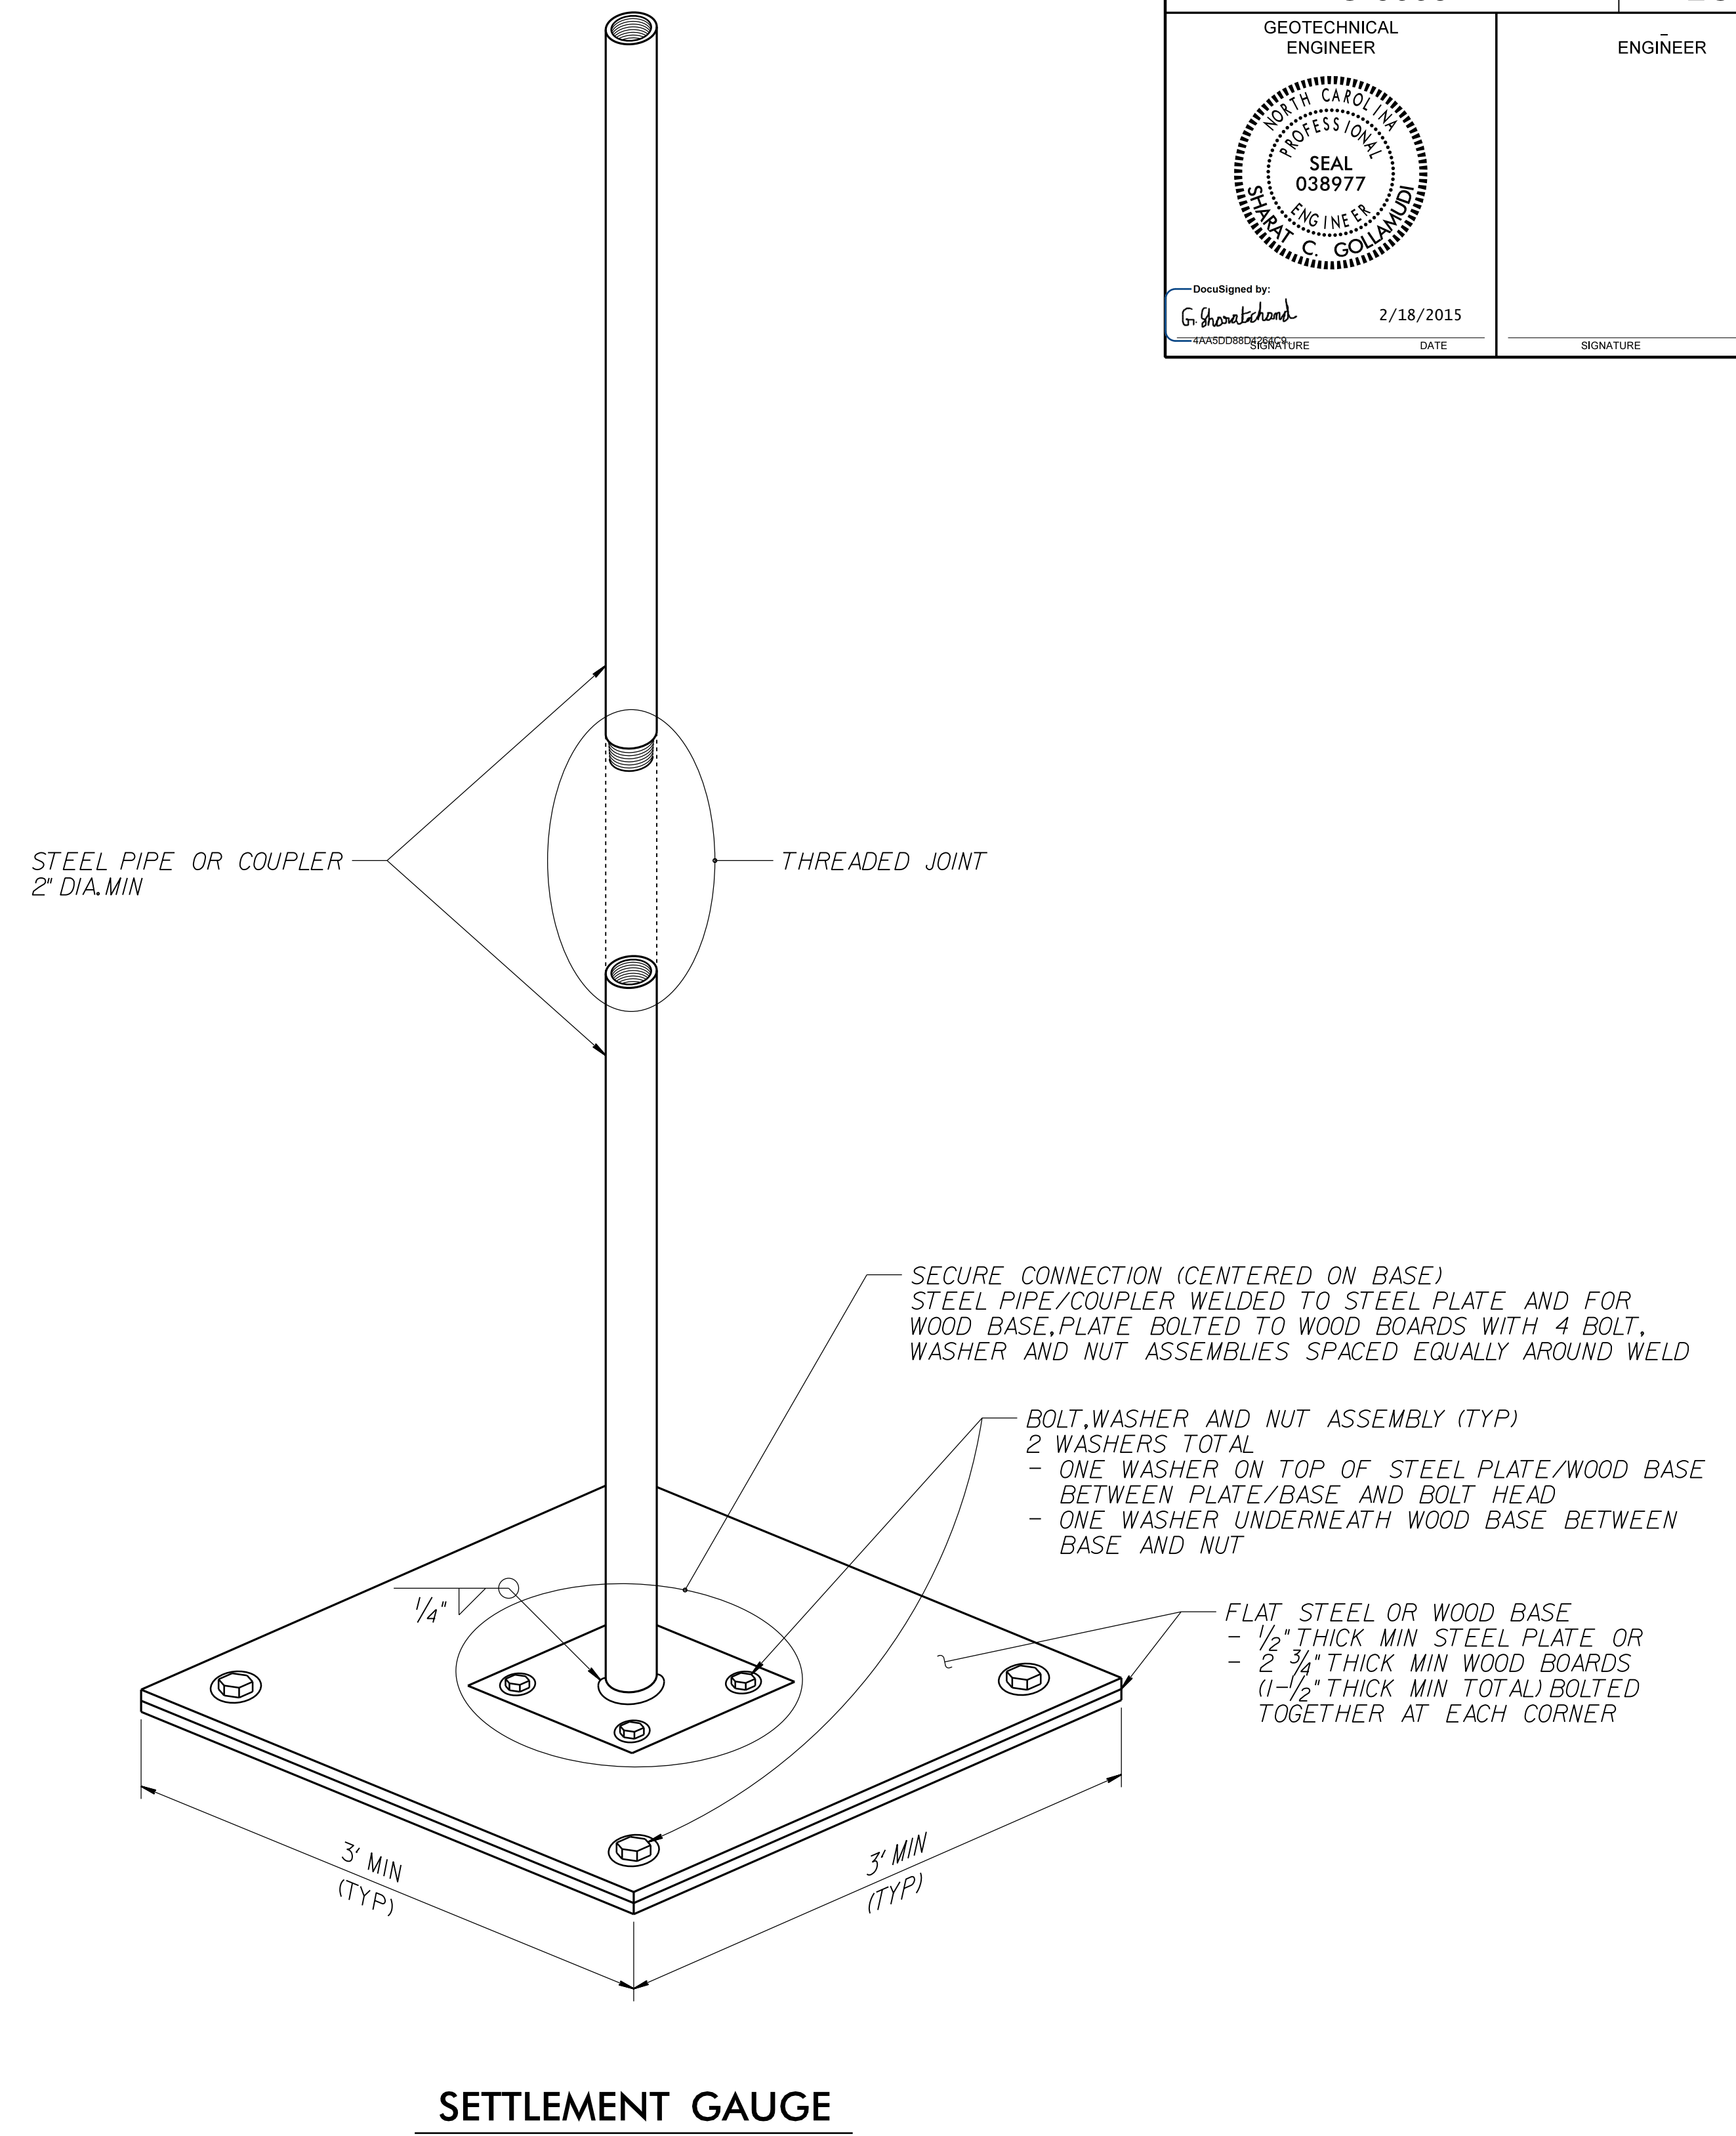
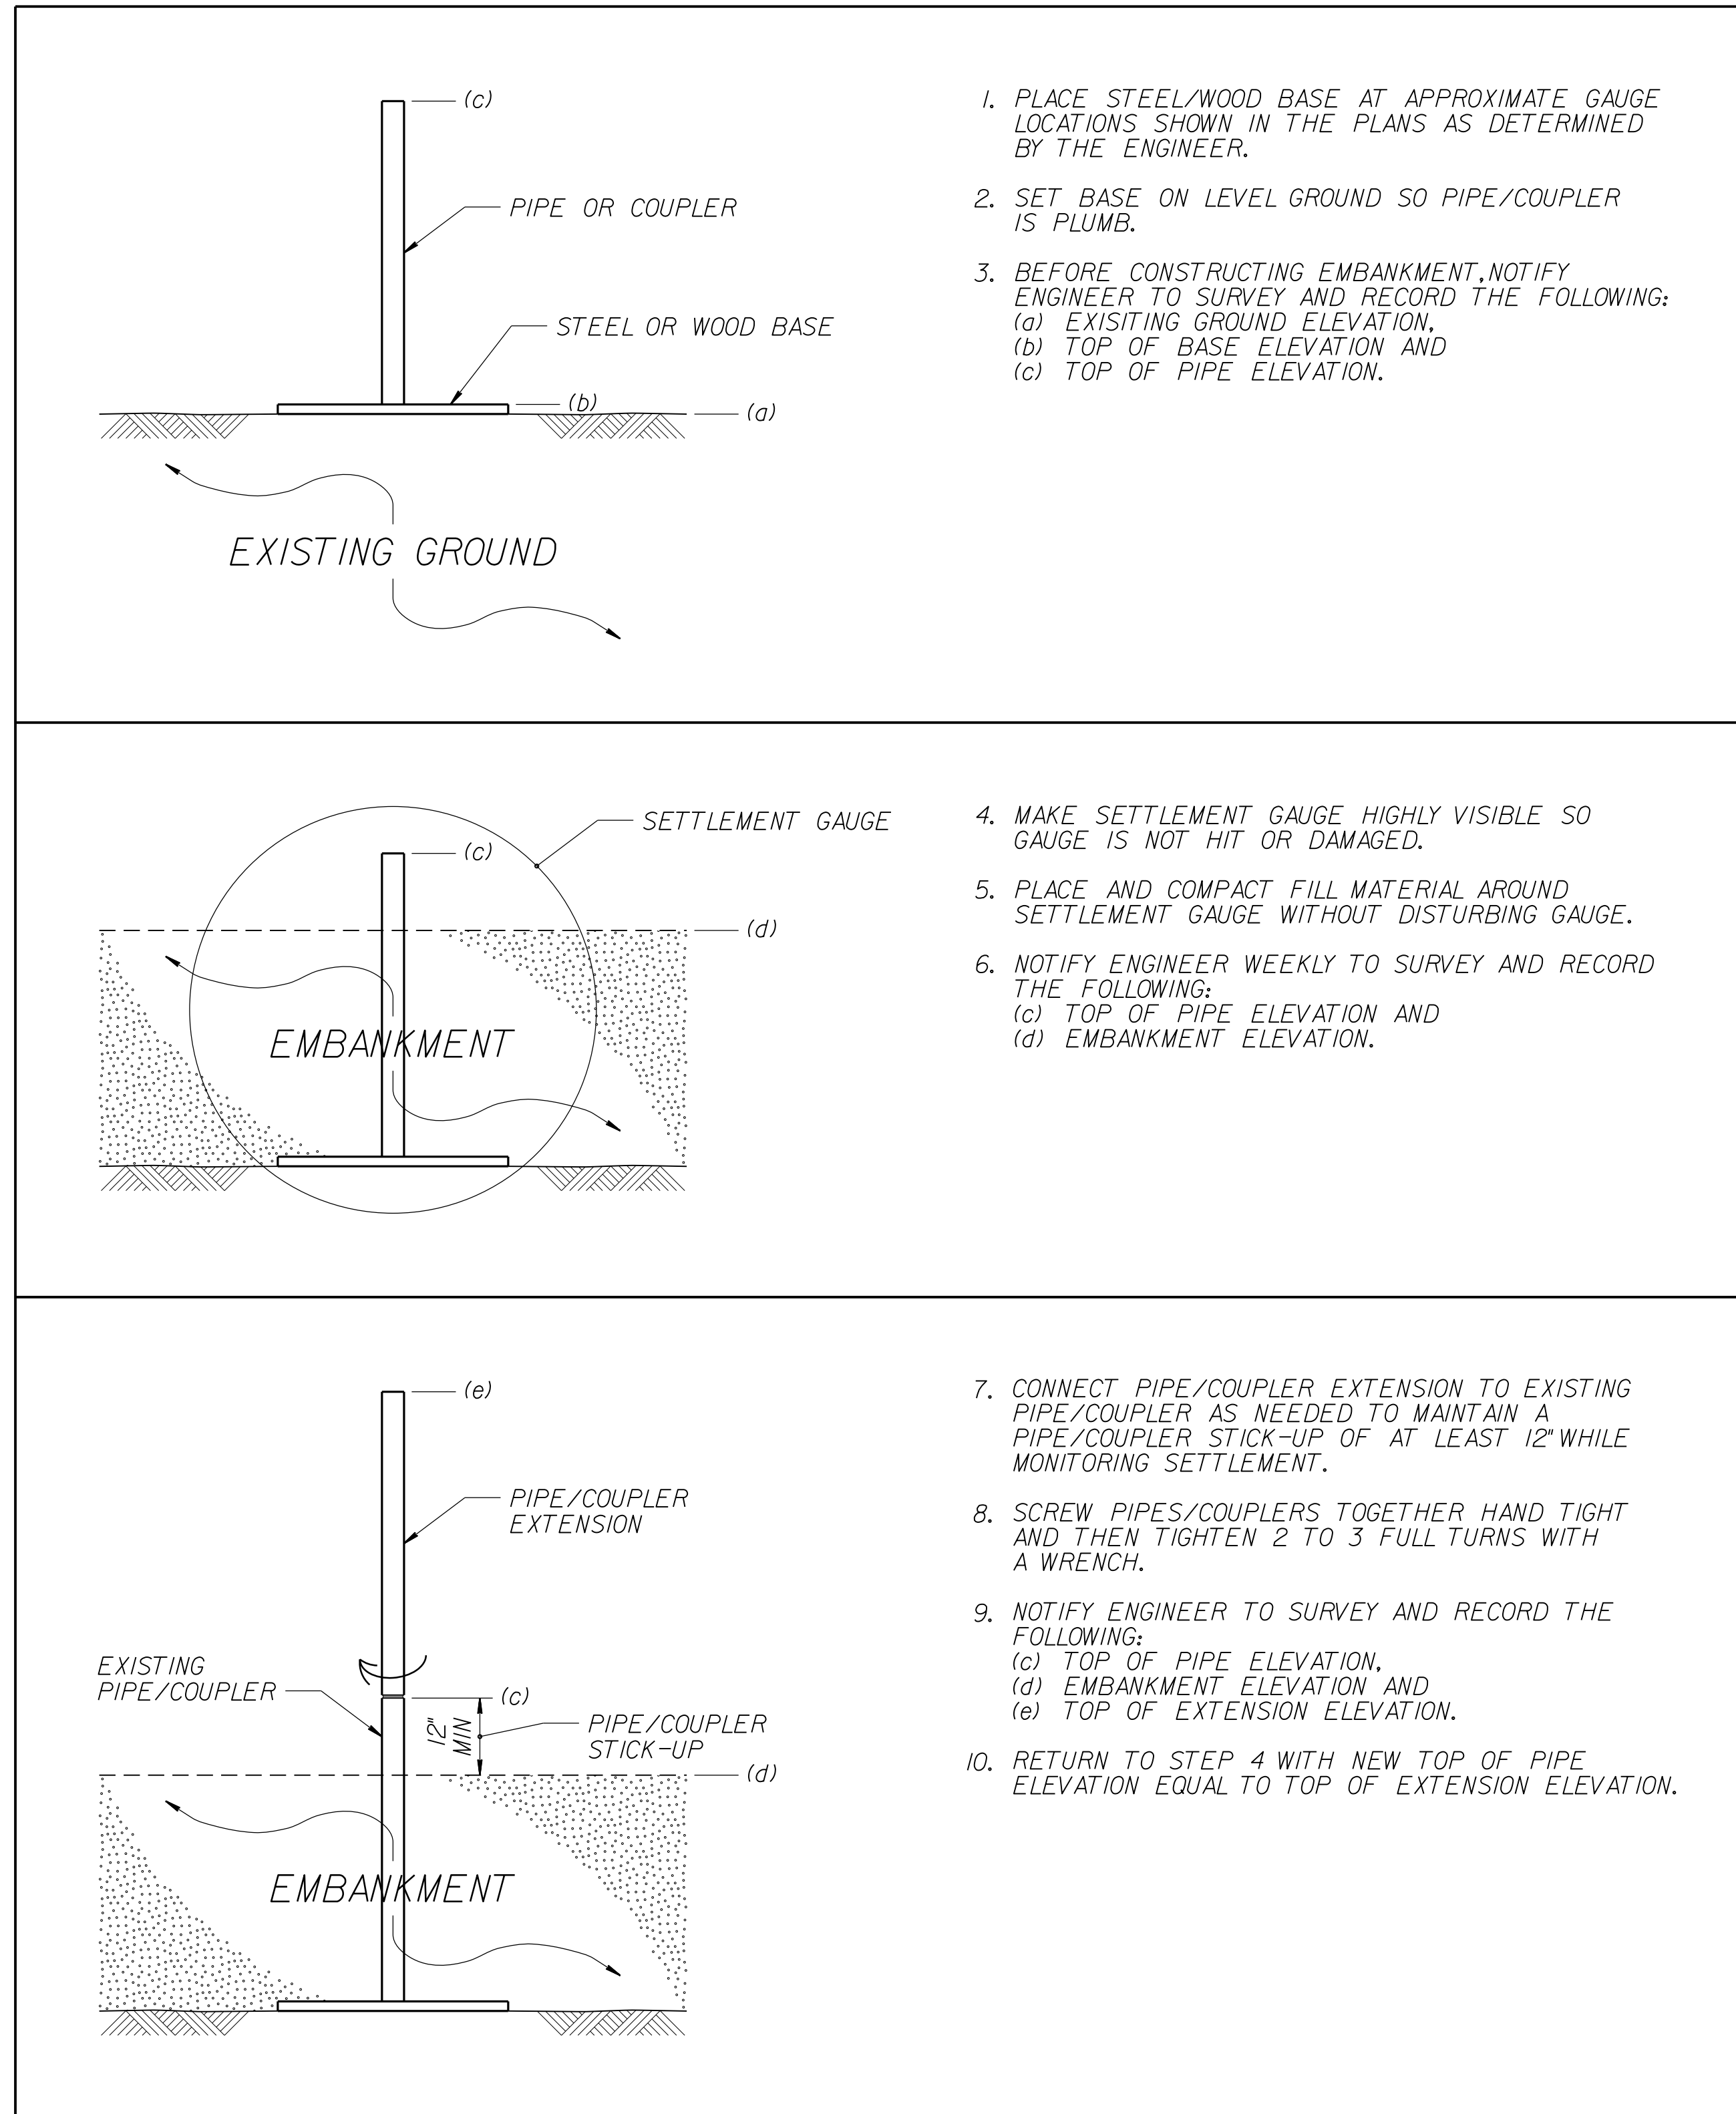

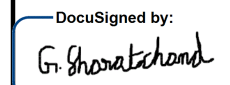
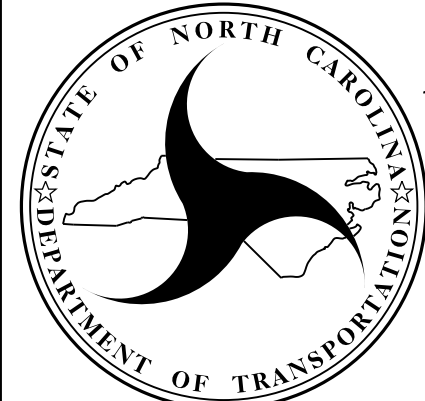


EMBANKMENT MONITORING SEQUENCE



PROJECT REFERENCE NO. U-5008	SHEET NO. 2G-2
GEOTECHNICAL ENGINEER 	ENGINEER
Designed by: 	DATE: 2/18/2015 SIGNATURE: _____ DATE: _____

- NOTES:**
- SEE ROADWAY SUMMARY SHEETS FOR APPROXIMATE SETTLEMENT GAUGE LOCATIONS.
 - FOR STANDARD EMBANKMENT MONITORING, SEE EMBANKMENT SETTLEMENT GAUGES PROVISION.
 - INSTALL SETTLEMENT GAUGES AFTER CLEARING AND GRUBBING GAUGE LOCATIONS AND BEFORE CONSTRUCTING EMBANKMENTS WITH EMBANKMENT MONITORING.



**NORTH CAROLINA
DEPARTMENT OF TRANSPORTATION
DIVISION OF HIGHWAYS**

**GEOTECHNICAL
ENGINEERING UNIT**

STANDARD DETAIL NO. 1804.01

**STANDARD
EMBANKMENT MONITORING**

DATE: 2-19-13