
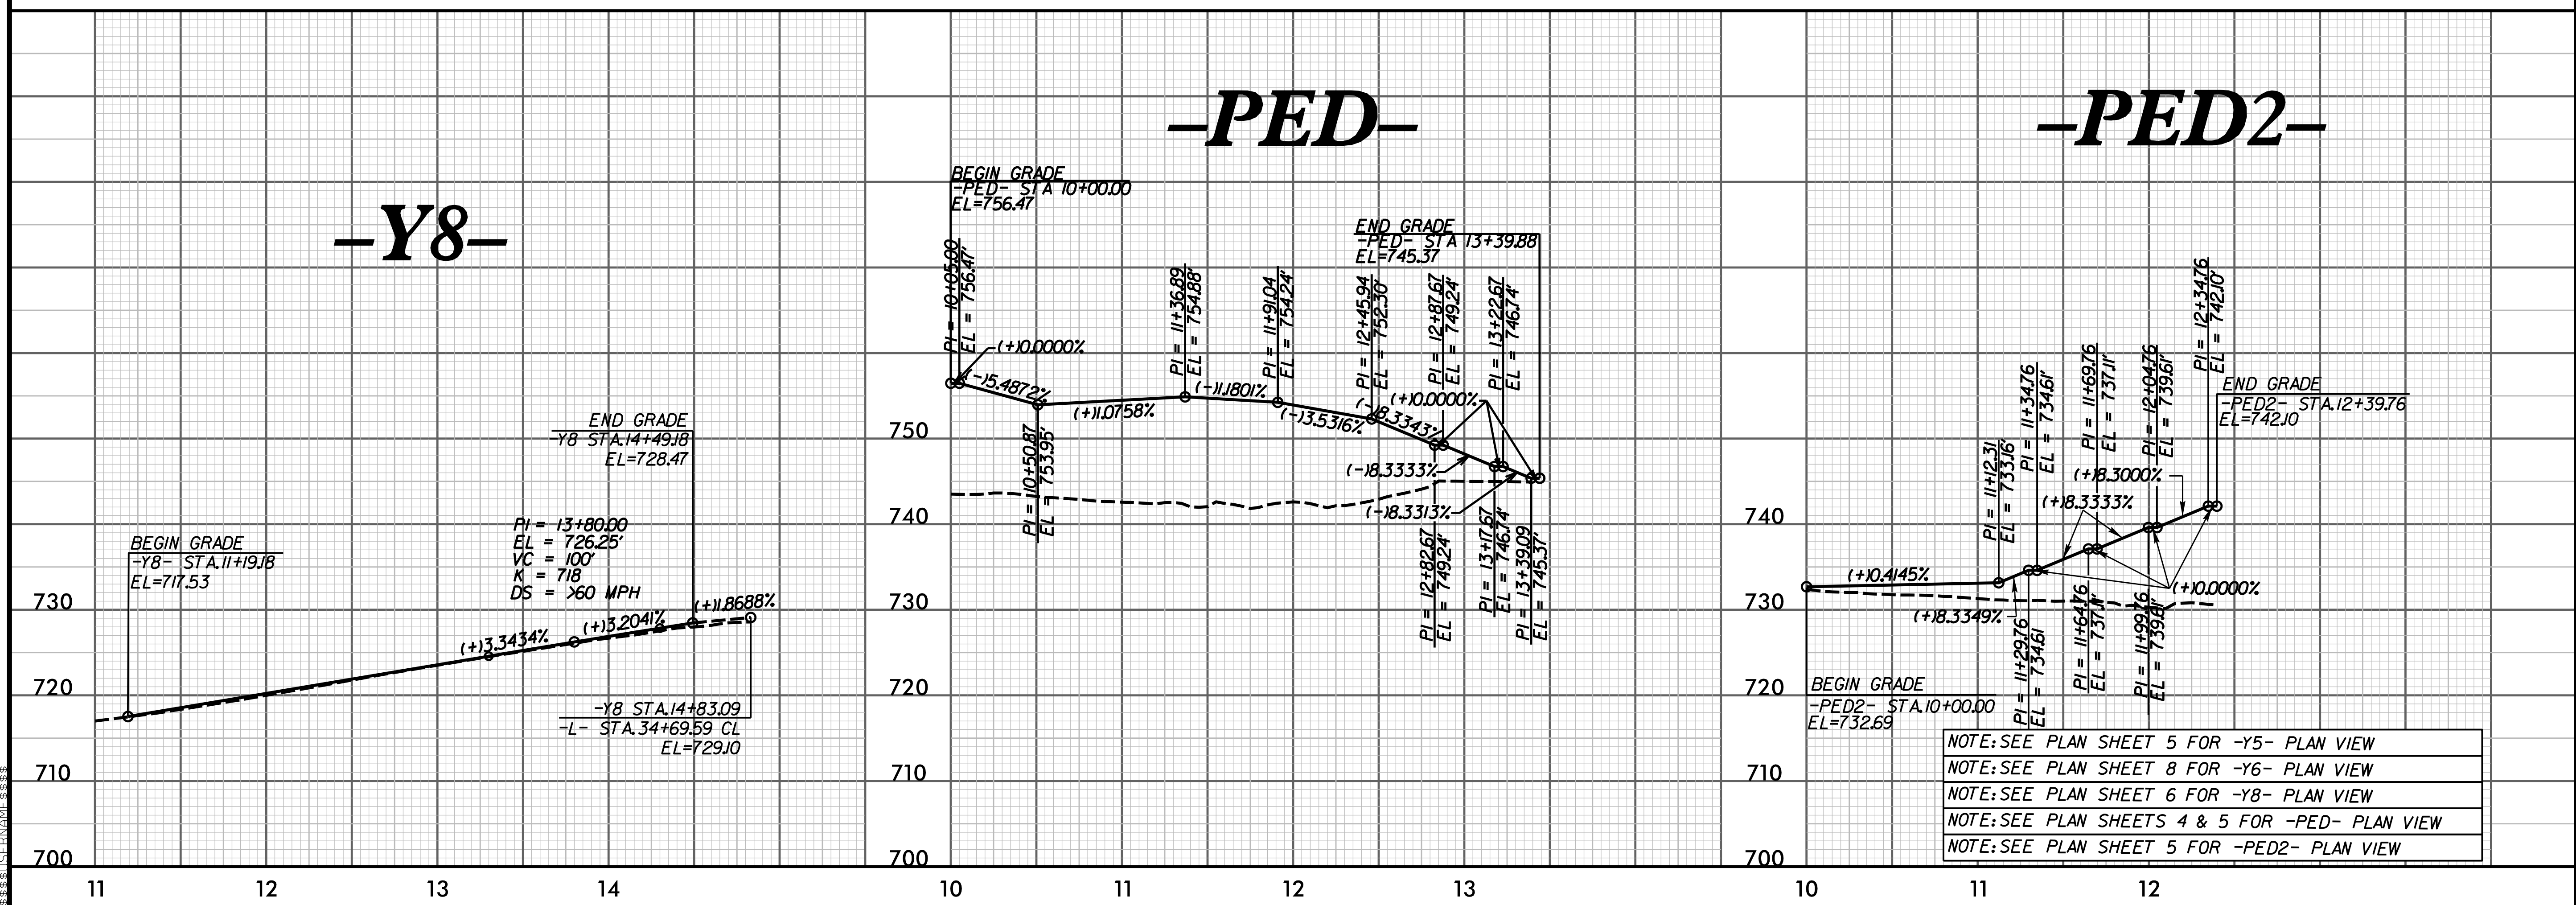


PROJECT REFERENCE NO. <b>U-5008</b>	SHEET NO. <b>12</b>
ROADWAY DESIGN ENGINEER 3/5/2015 <i>Steven L. Thomas</i>	HYDRAULICS ENGINEER 3/5/2015 <i>Steven Bondar</i>

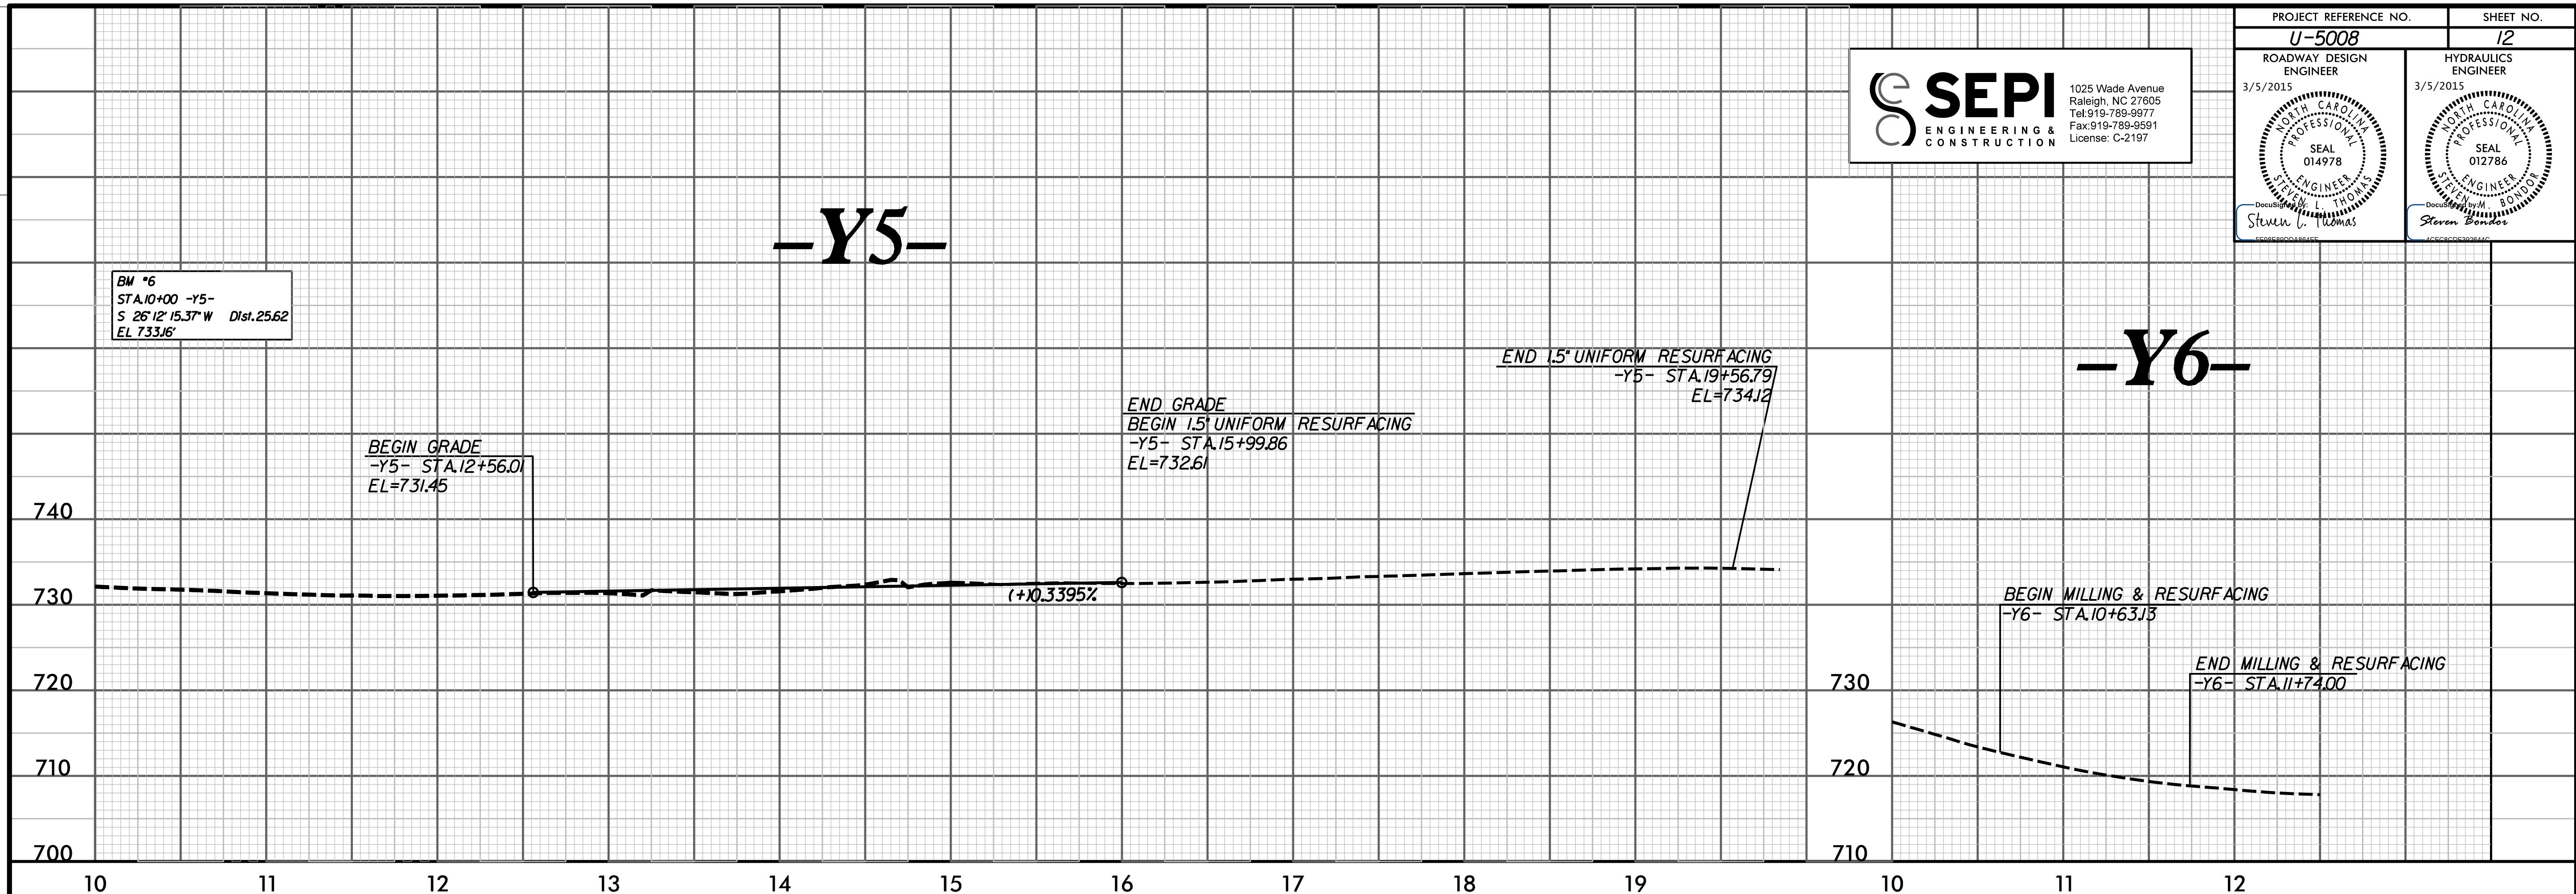

NOTE: SEE PLAN SHEET 5 FOR -Y5- PLAN VIEW  
 NOTE: SEE PLAN SHEET 8 FOR -Y6- PLAN VIEW  
 NOTE: SEE PLAN SHEET 6 FOR -Y8- PLAN VIEW  
 NOTE: SEE PLAN SHEETS 4 & 5 FOR -PED- PLAN VIEW  
 NOTE: SEE PLAN SHEET 5 FOR -PED2- PLAN VIEW

11 12 13 14 10 11 12 13 10 11 12  
 700 710 720 730 740 750  
 11 12 13 14 10 11 12 13 10 11 12  
 700 710 720 730 740 750