

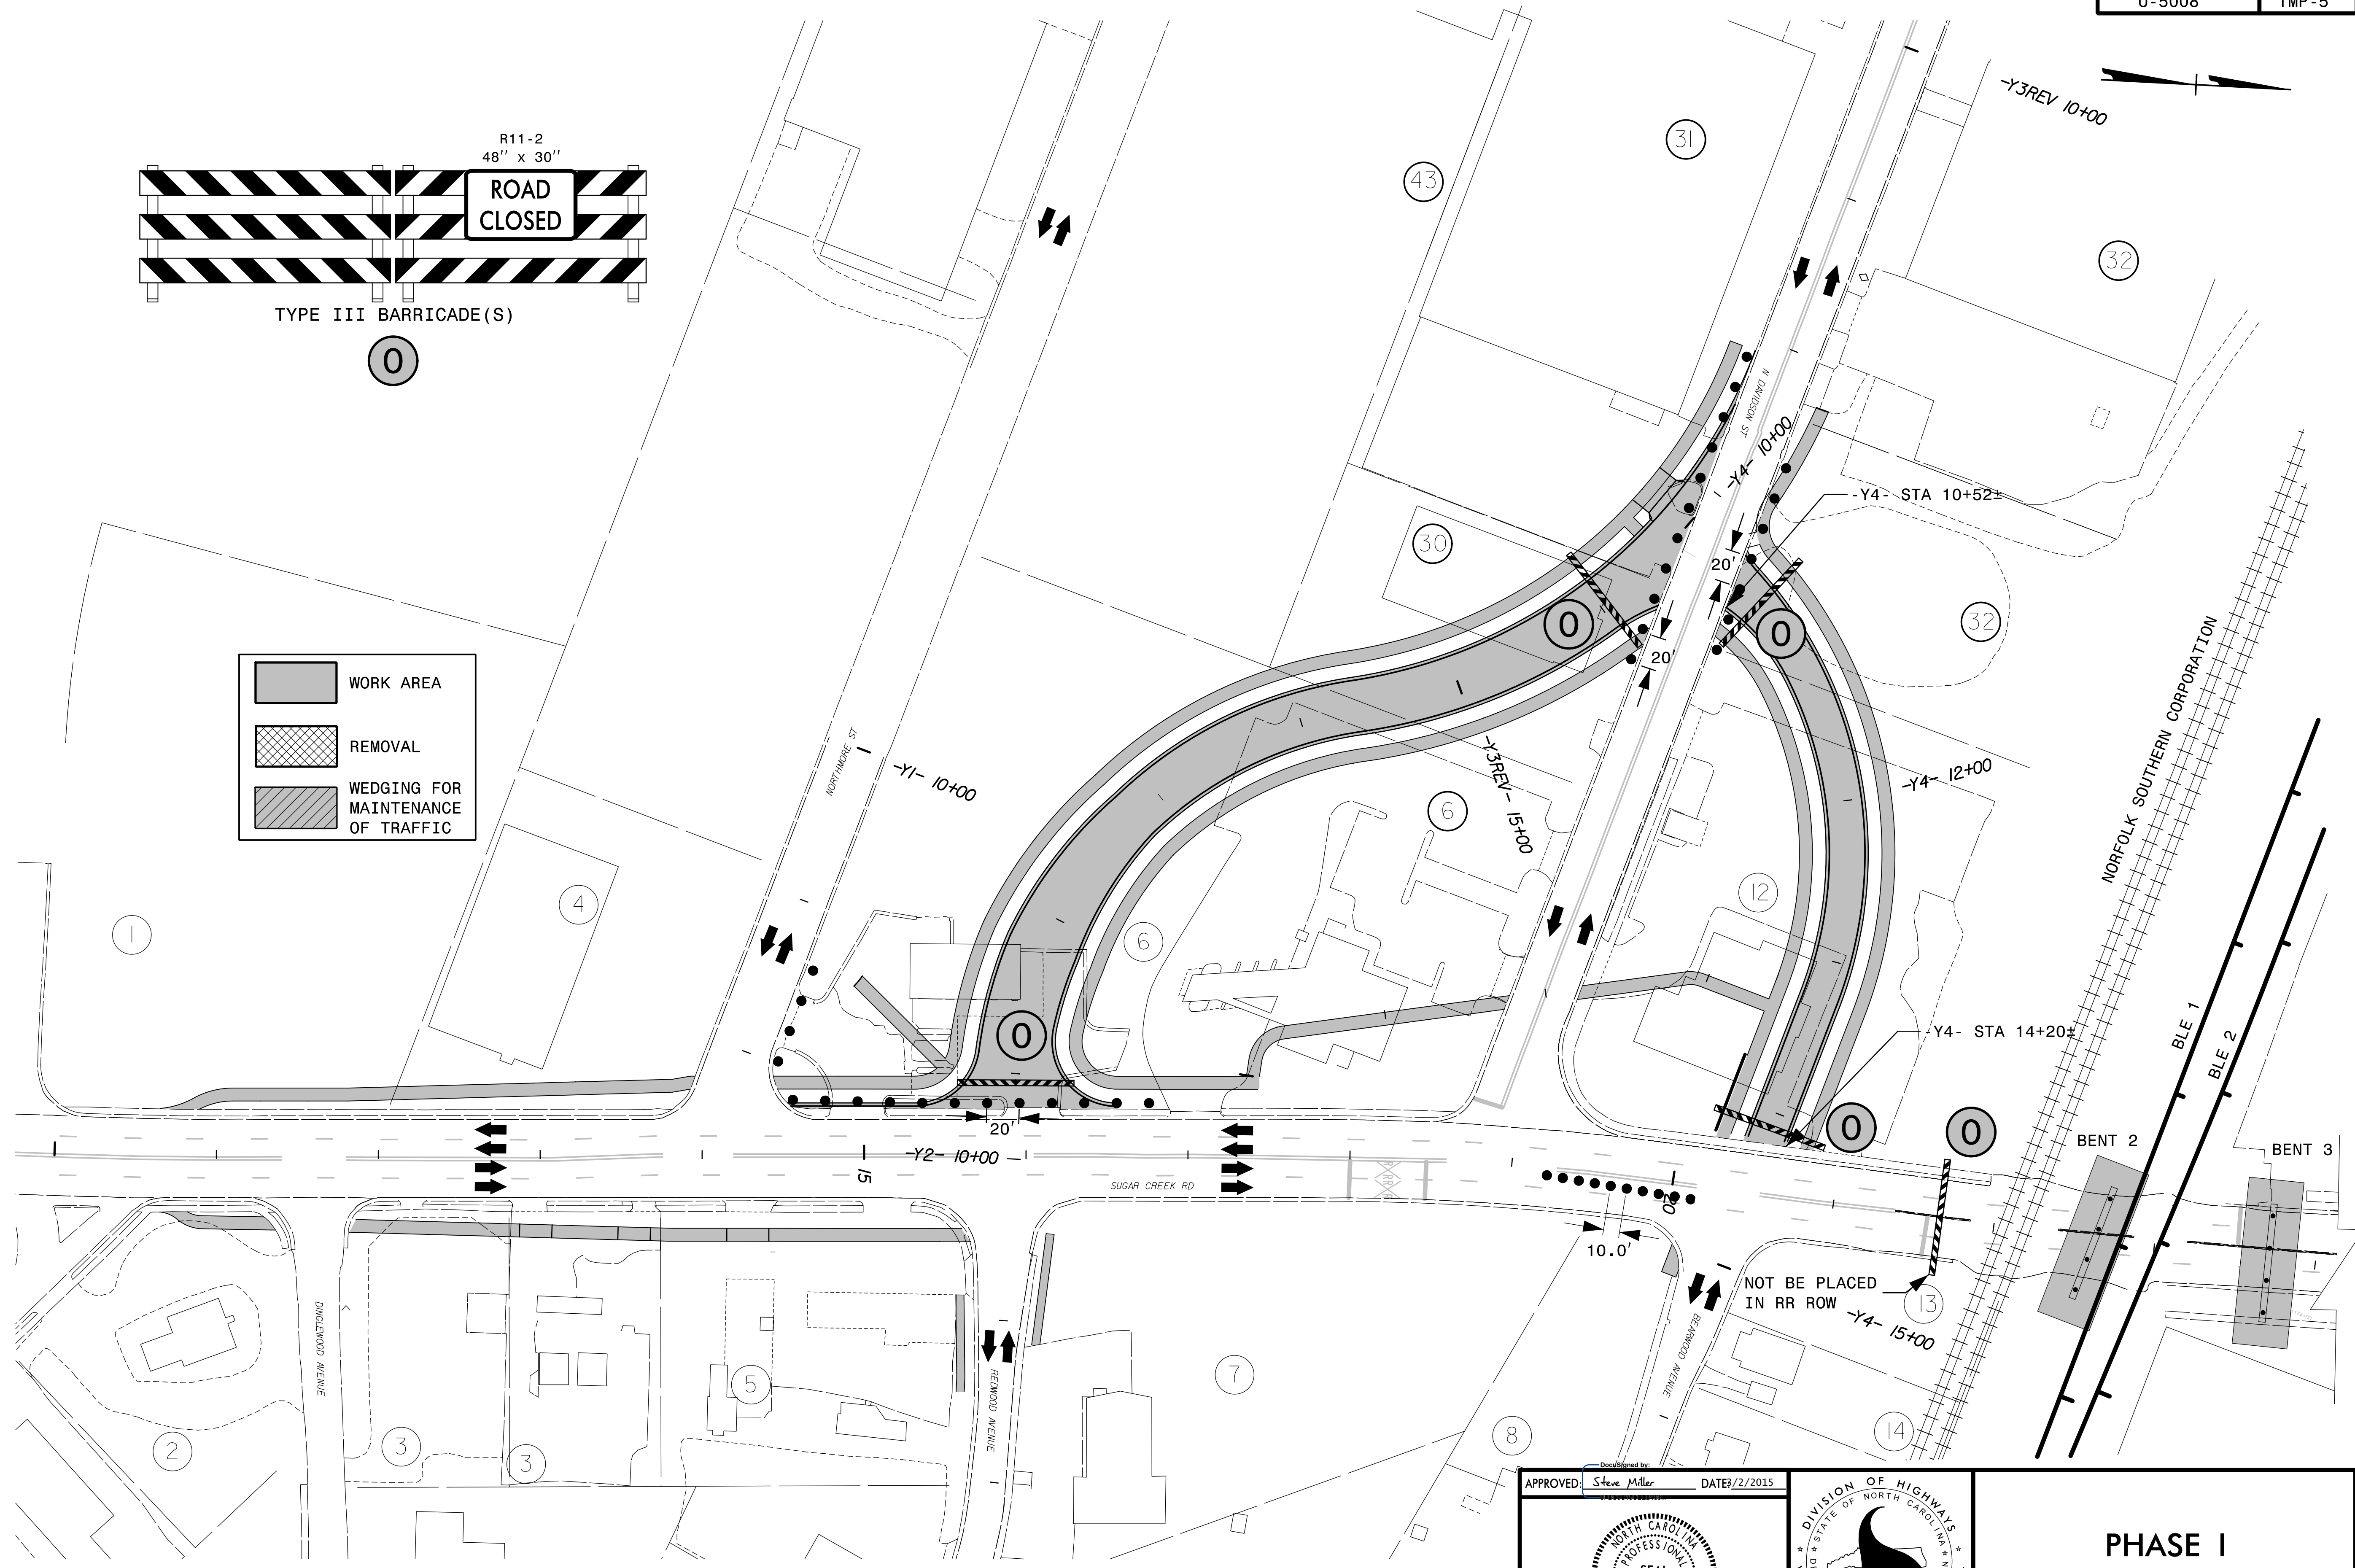
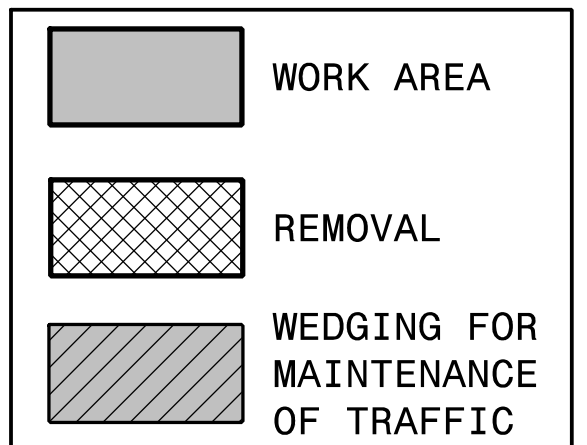


TYPE III BARRICADE(S)

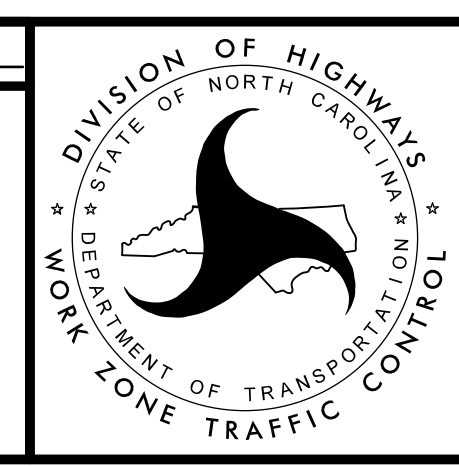

2/3/2015 2:13:05 PM C:\transportation\TRIL036.00 (U-5008)\TrafficControl\TCP\U-5008 TMP-5.dgn S Miller

APPROVED: Steve Miller DATE: 2/2/2015

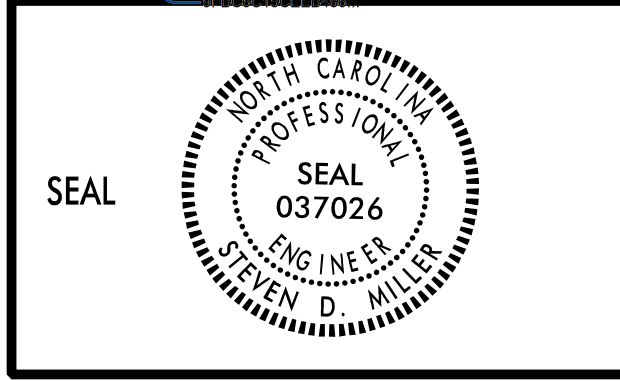

PHASE I
DETAIL