

SEE TMP-5 TO 9 FOR BARRICADE PLACEMENT WITHIN THE CLOSURE


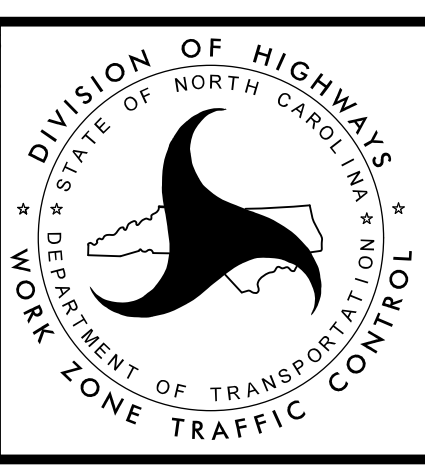
DETOUR ROUTE

SEE TMP-12 FOR SIGN LEGEND

 EXISTING DEVICES
 INSTALLED BY OTHERS
 TO REMAIN

APPROVED: Steve Miller DATE: 2/13/2011

SEAL

OFFSITE
DETOUR