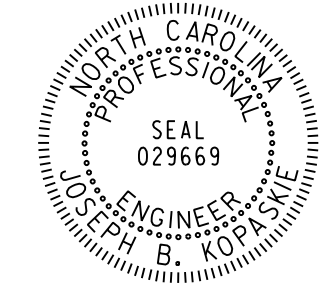
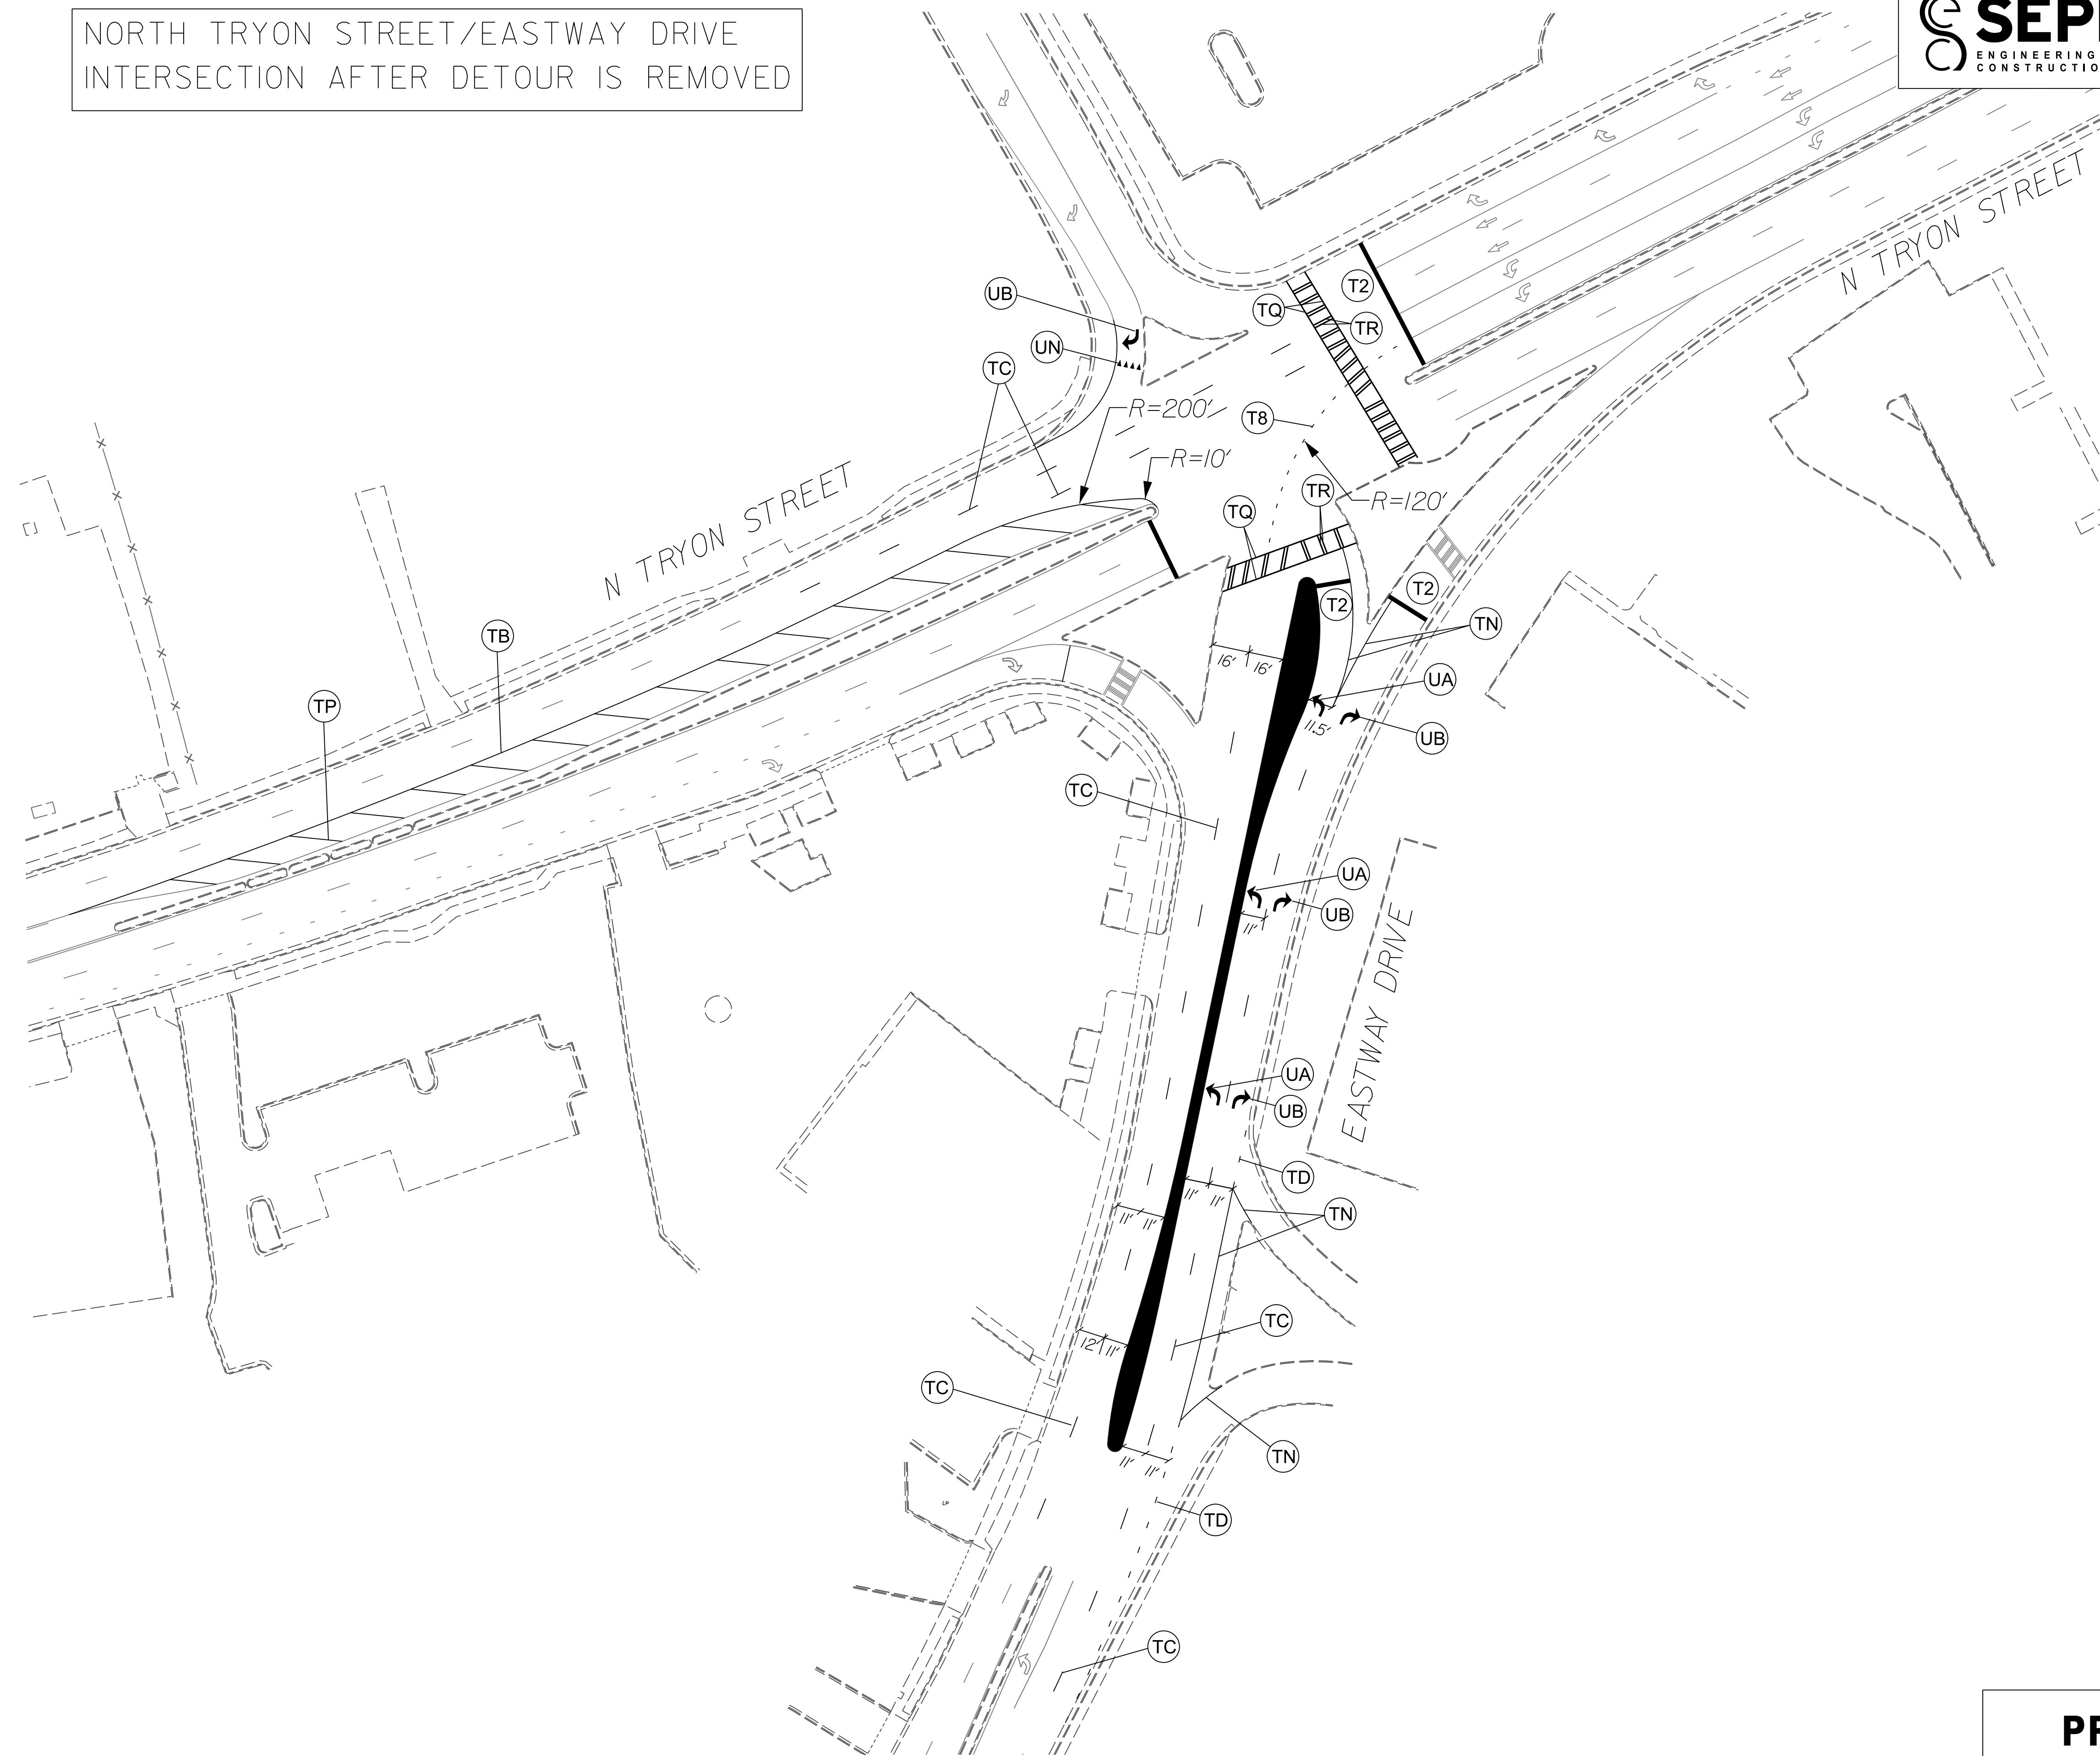


NORTH TRYON STREET/EASTWAY DRIVE INTERSECTION AFTER DETOUR IS REMOVED

SEPI
ENGINEERING & CONSTRUCTION
1025 Wade Avenue
Raleigh, NC 27605
Tel: 919-789-9977
Fax: 919-789-9591
License: C-2197

TIP NO. U-5008	SHEET NO. PMP-8
APPROVED: <i>Joseph Kapaskie</i> -ICDREAF80454FA-	
DATE: 3/12/2015	
SEAL	

PROPOSED PAVEMENT MARKING DETAIL