



USE FOR LIGHTING CONSTRUCTION ONLY

PROJECT REFERENCE NO. U-5008 SHEET NO. E4

NTS

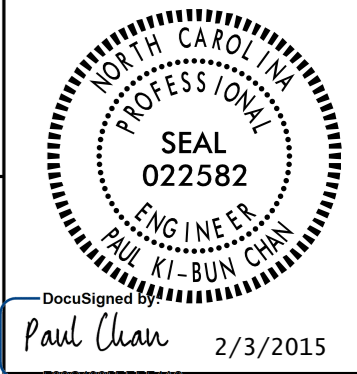

DCM  
0400DEL\_P30

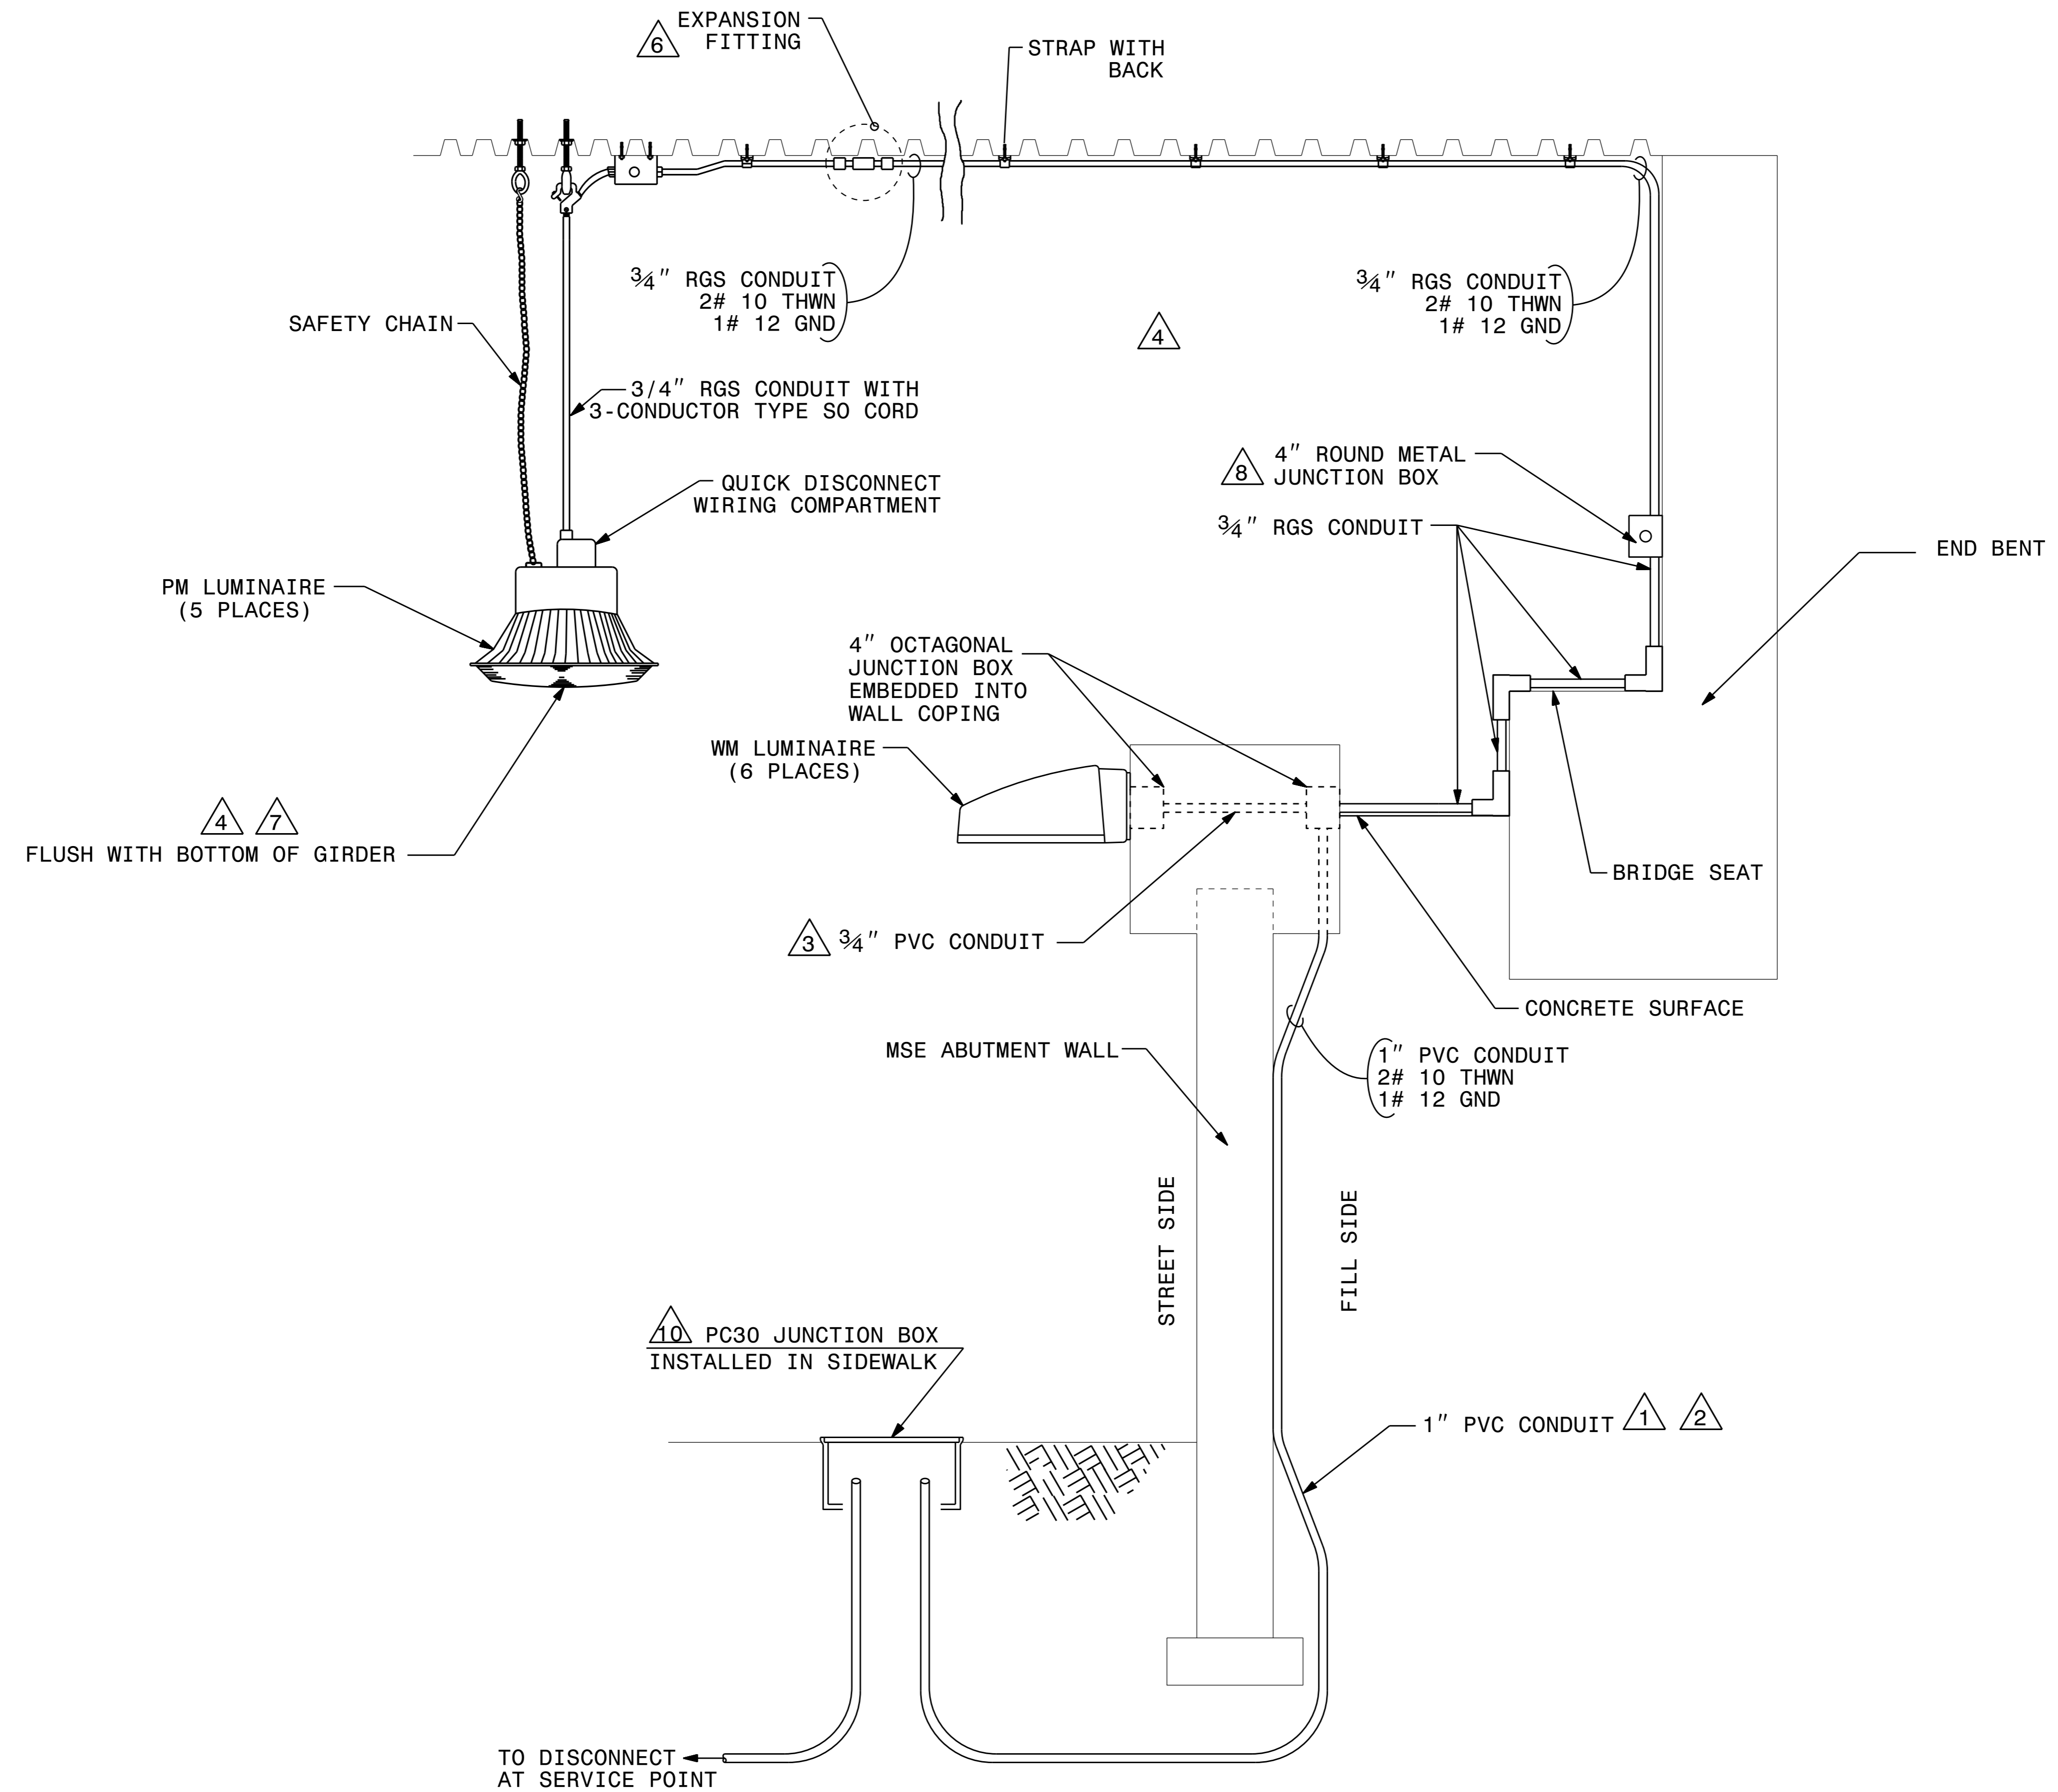

SECTION A-A

SEE SHEET E3 FOR DELTA NOTES

| 2   |      |              |          |
|---|------|--------------|----------|
| 1   |      |              |          |
| Rev.   | Date | Description  | Approved |
| NORTH CAROLINA<br>DEPARTMENT OF TRANSPORTATION<br>ROADWAY DESIGN LIGHTING/ELECTRICAL SECTION                                    |      |              |          |
| LIGHTING DETAILS<br>SUGAR CREEK ROAD UNDERPASS<br>LIGHTING AT WALL 3<br>(BEARWOOD AVENUE)<br>SHEET 2 OF 2<br>MECKLENBURG COUNTY |      |              |          |
| Drawn By:   | RGH  | Approved By: | PC       |
| Dwg No.:   |      |              |          |