
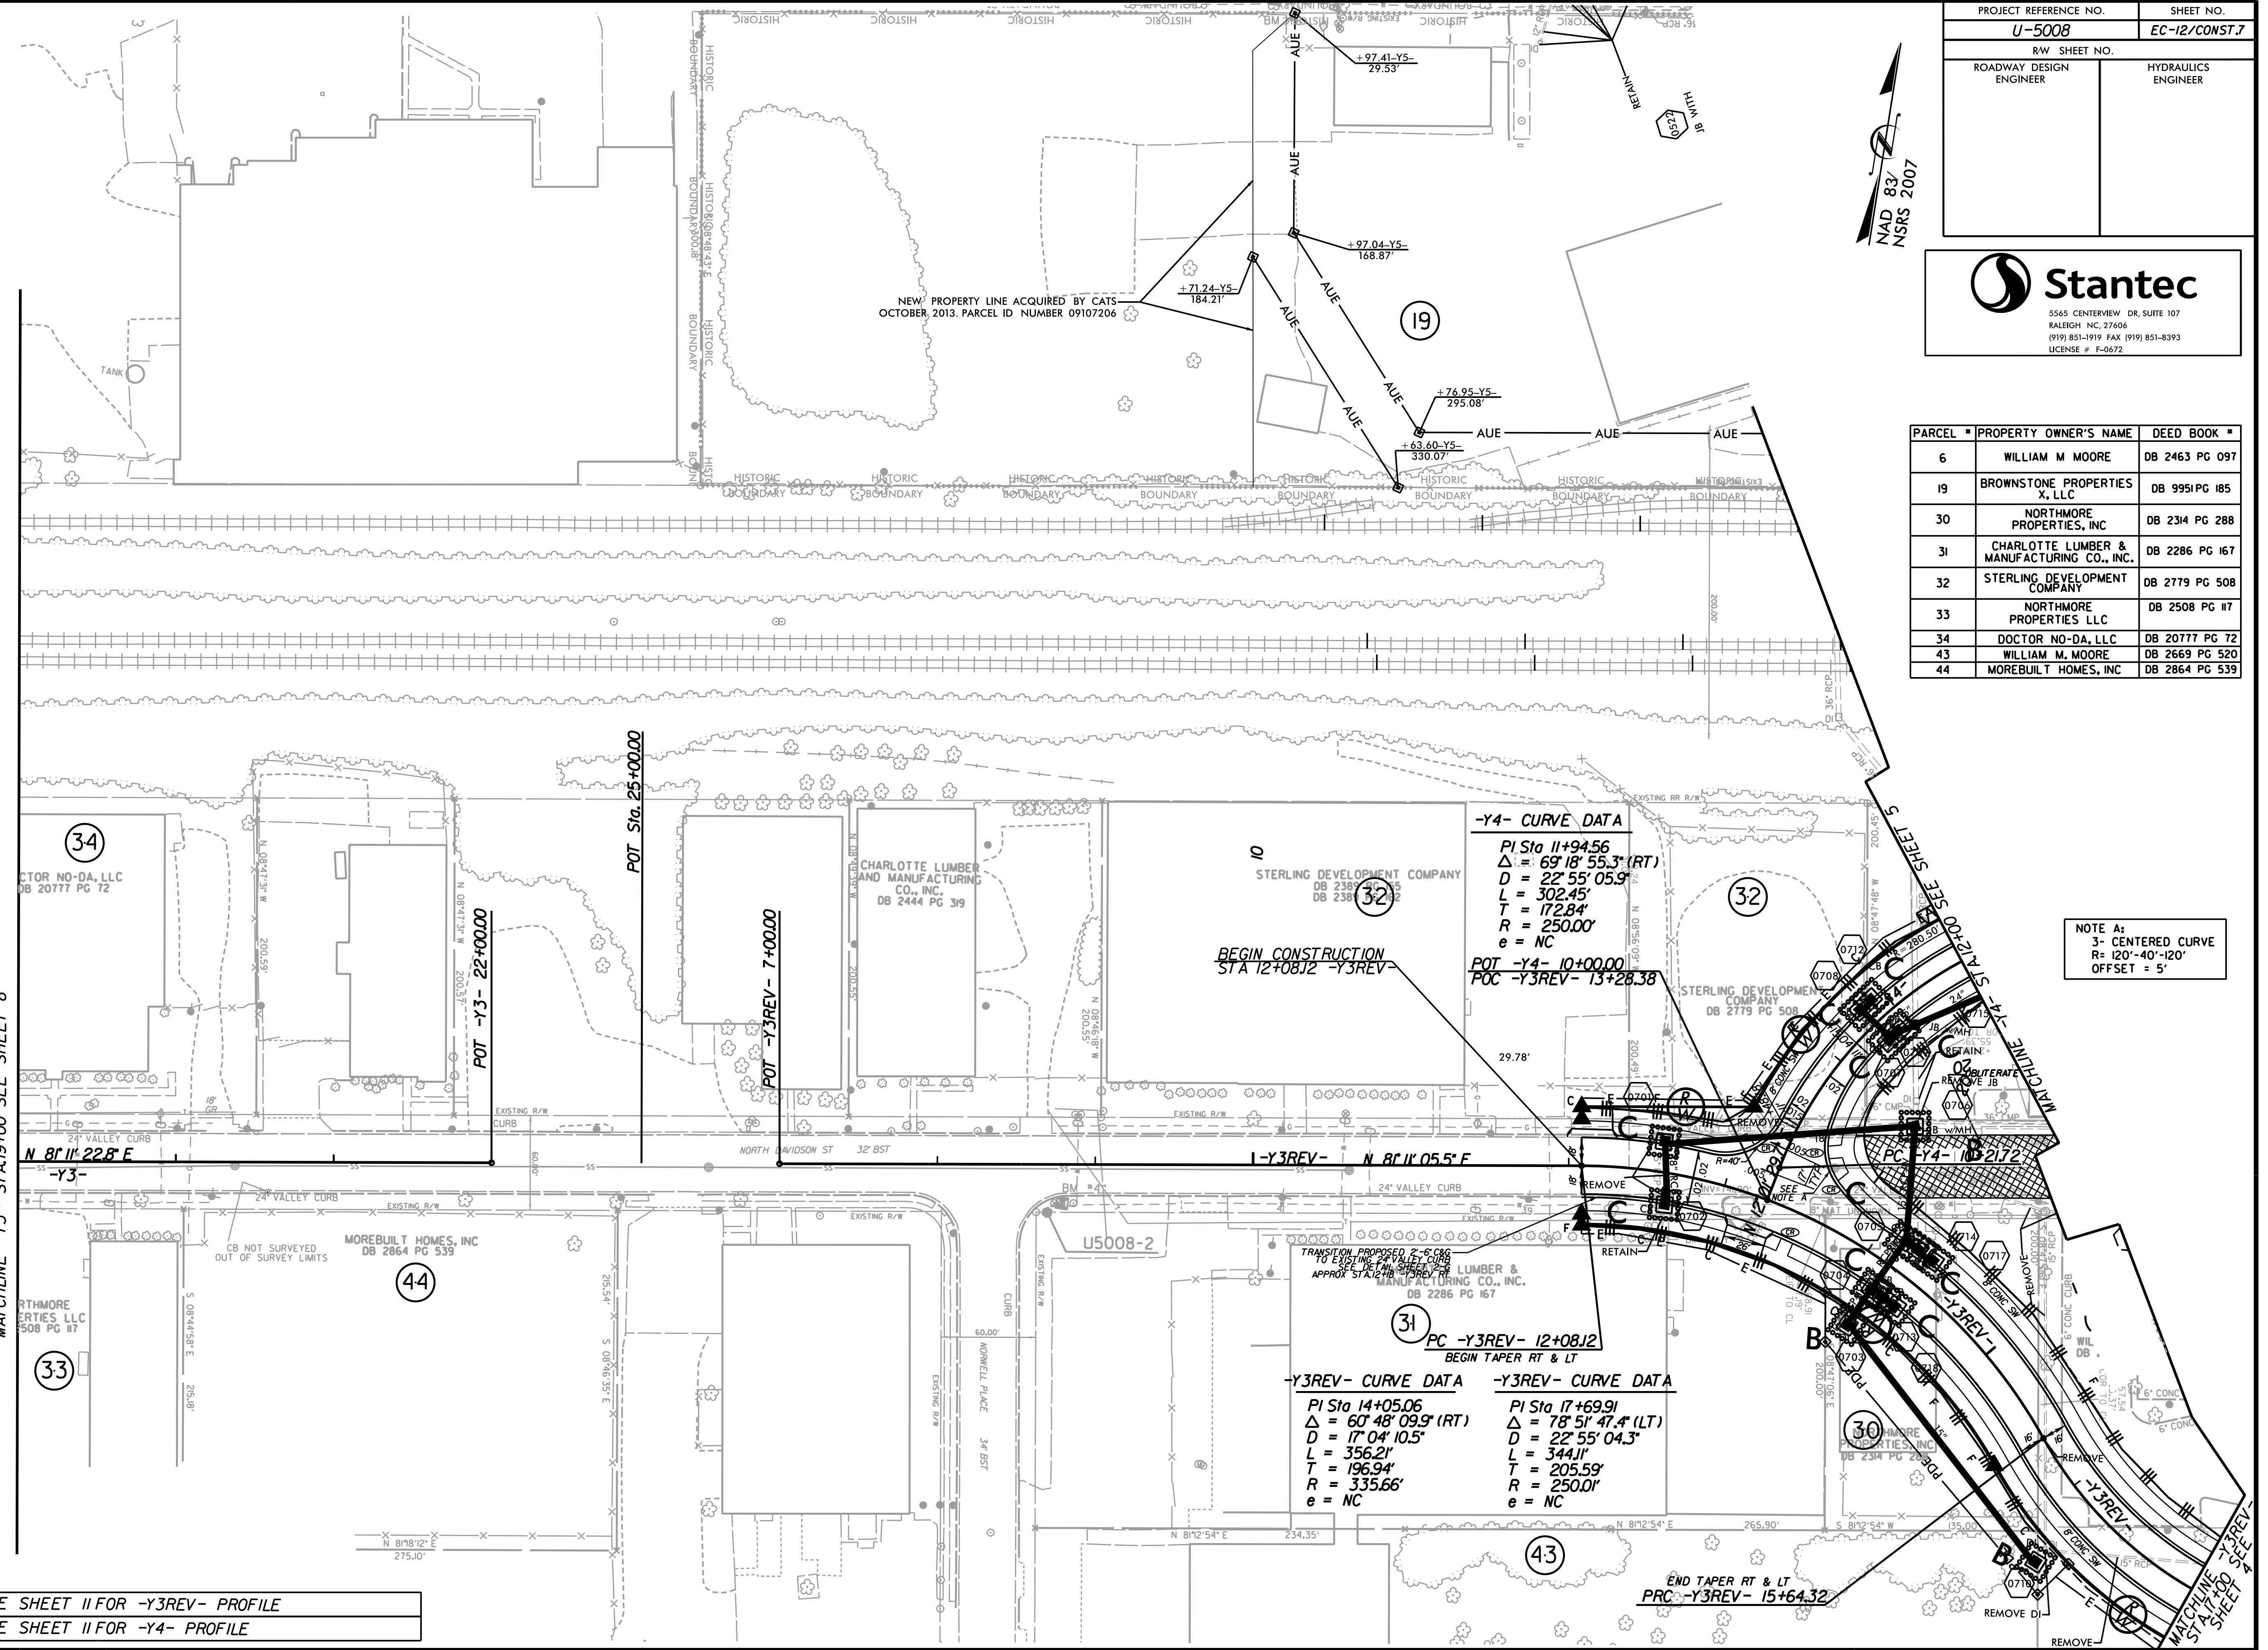


0400DEL-P30

PROJECT REFERENCE NO. U-5008	SHEET NO. EC-12/CONST.7
R/W SHEET NO. ROADWAY DESIGN ENGINEER	HYDRAULICS ENGINEER

5545 CENTERVIEW DR, SUITE 107
RALEIGH, NC, 27606
(919) 851-1919 FAX (919) 851-8393
LICENSE # F-0672

PARCEL #	PROPERTY OWNER'S NAME	DEED BOOK #
6	WILLIAM M MOORE	DB 2463 PG 097
19	BROWNSTONE PROPERTIES X, LLC	DB 9951 PG 185
30	NORTHMORE PROPERTIES, INC	DB 2314 PG 288
31	CHARLOTTE LUMBER & MANUFACTURING CO., INC.	DB 2286 PG 167
32	STERLING DEVELOPMENT COMPANY	DB 2779 PG 508
33	NORTHMORE PROPERTIES LLC	DB 2508 PG 117
34	DOCTOR NO-DA, LLC	DB 20777 PG 72
43	WILLIAM M. MOORE	DB 2669 PG 520
44	MOREBUILT HOMES, INC	DB 2864 PG 539

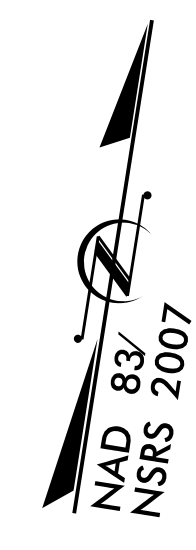

NOTE: SEE SHEET 11 FOR -Y3REV- PROFILE
 NOTE: SEE SHEET 11 FOR -Y4- PROFILE

REVISIONS

MATCHLINE -Y3- STA. 19+40.00 SEE SHEET 8

SYSTEMS
 L
 C
 S
 U
 S
 E
 R
 N
 A
 M
 E

MATCHLINE -Y3REV-
 STA. 15+00.00 SEE SHEET 4