
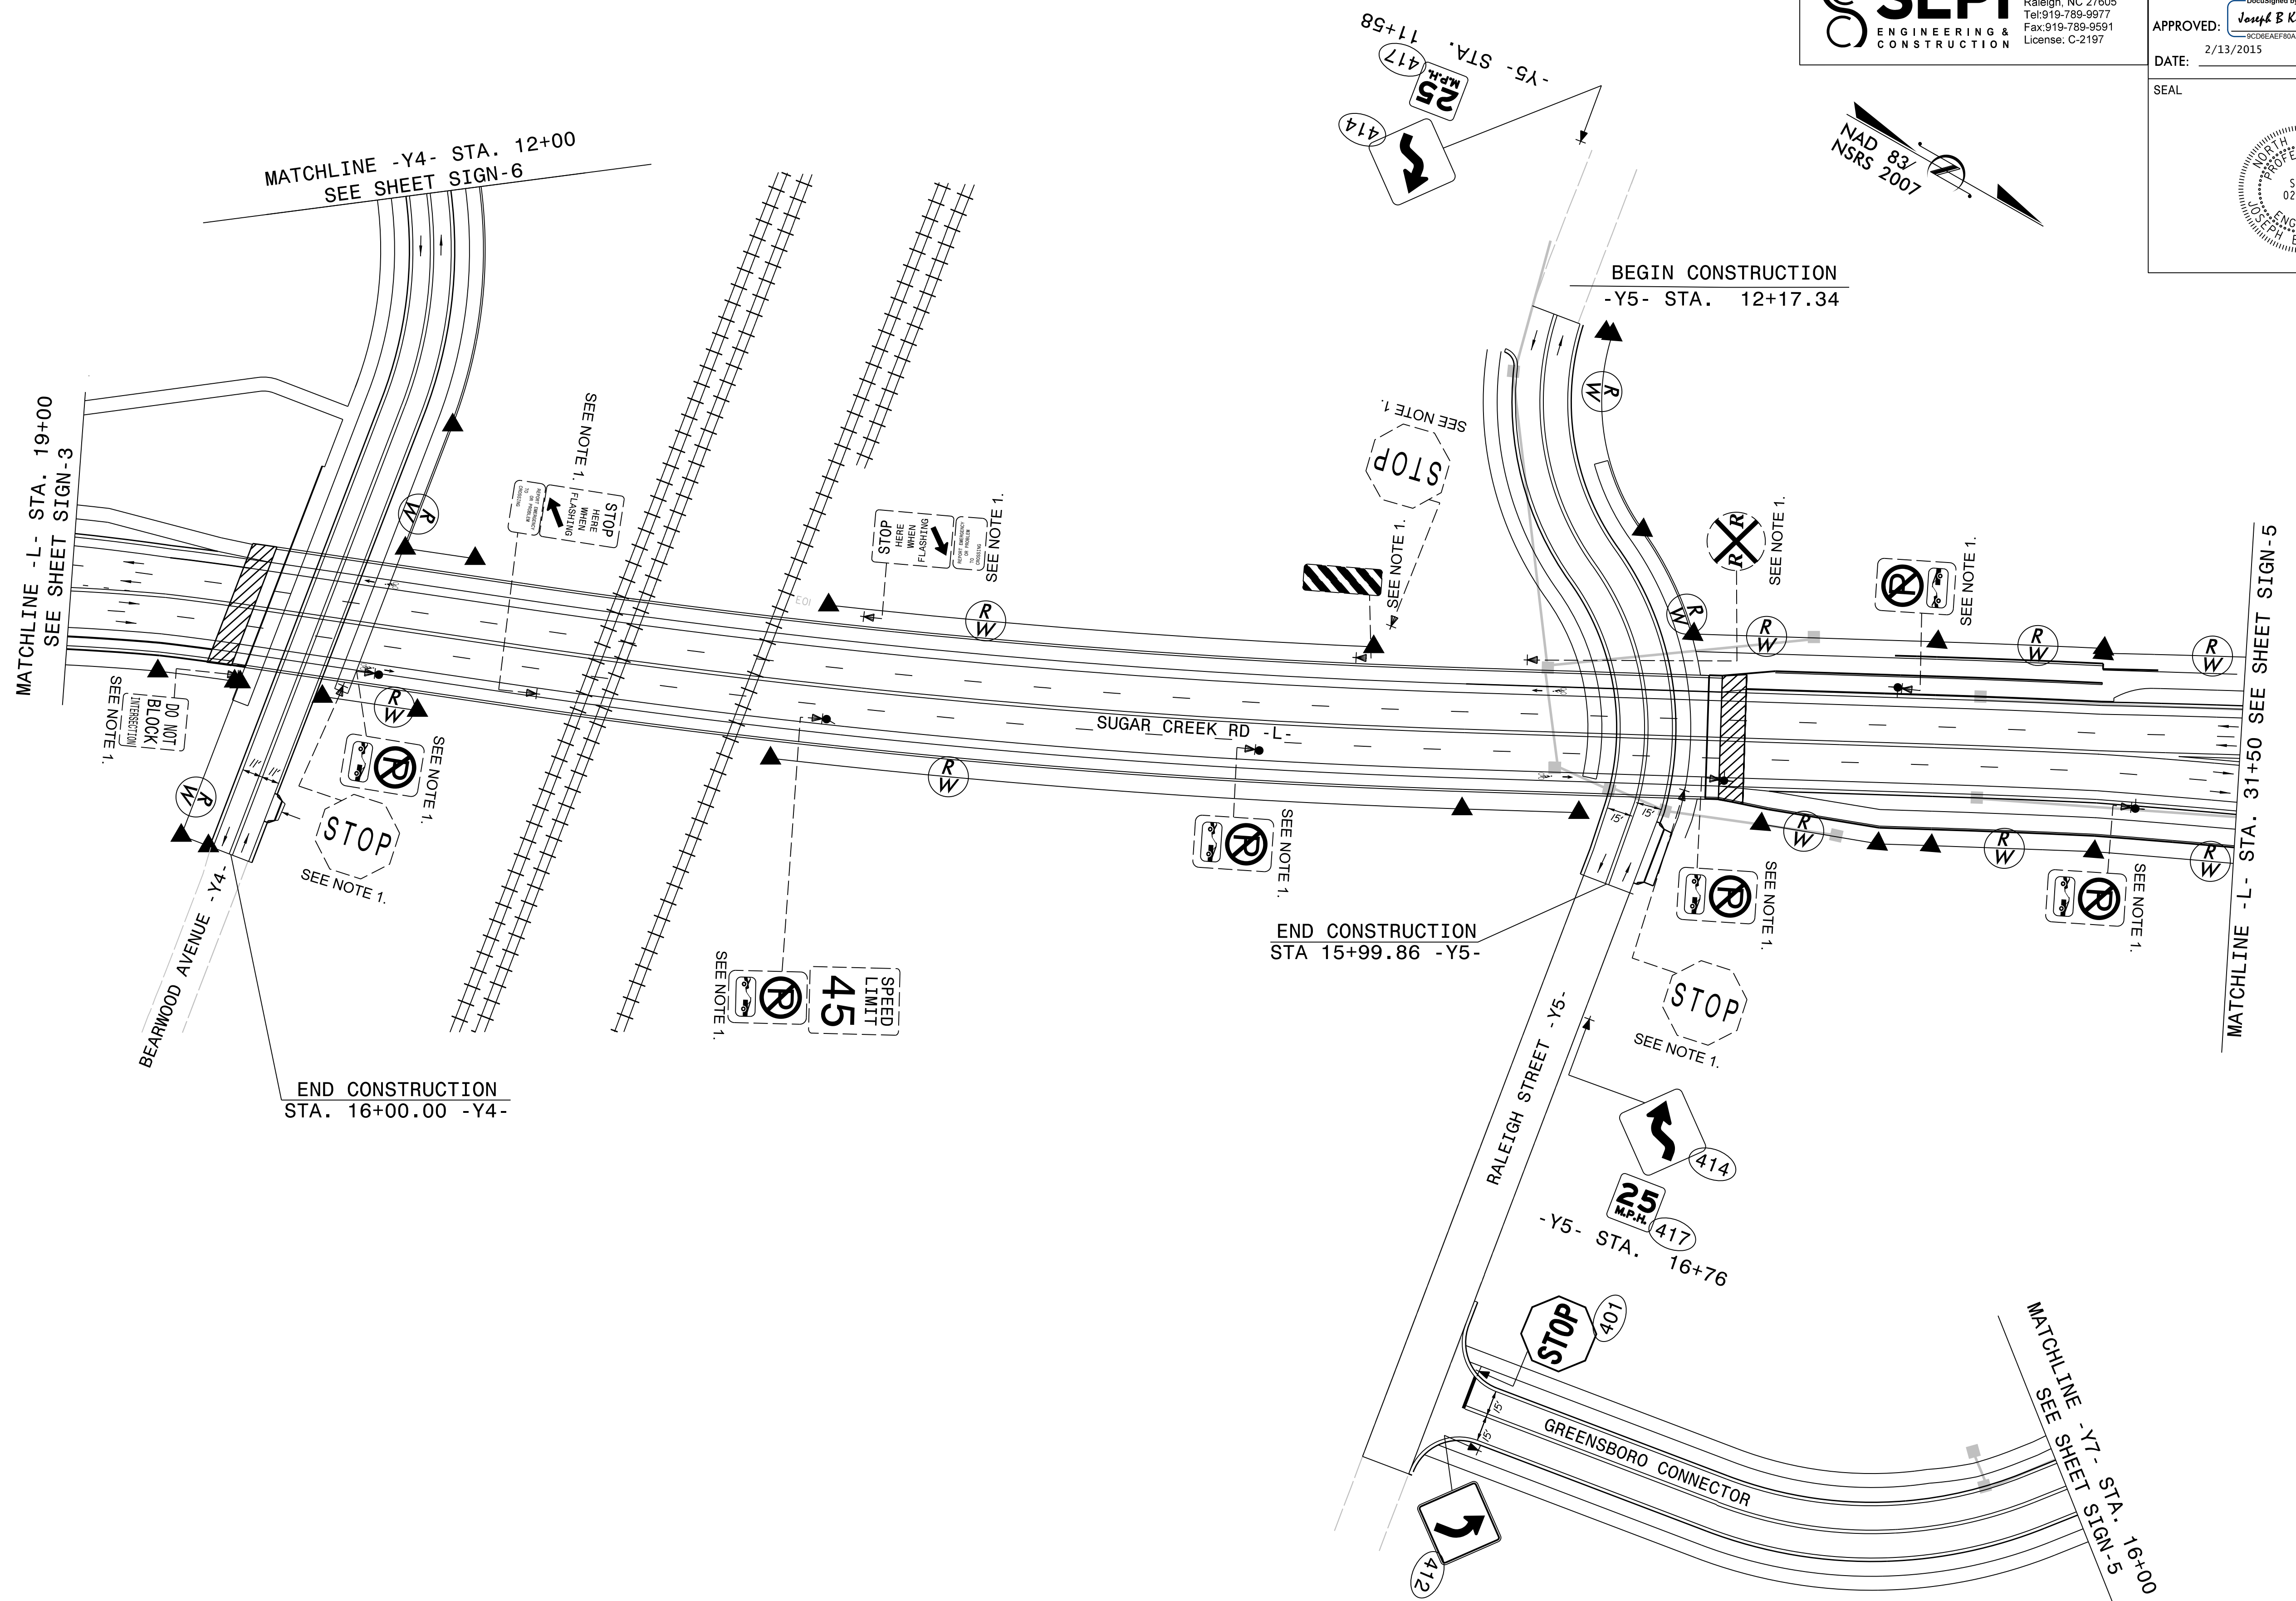


TIP NO. U-5008	SHEET NO. SIGN- 4
APPROVED: <i>Joseph B. Kopaskie</i> <small>DocuSigned by: Joseph B. Kopaskie 9C9DEAEFB8A54FA</small>	
DATE: 2/13/2015	
SEAL	

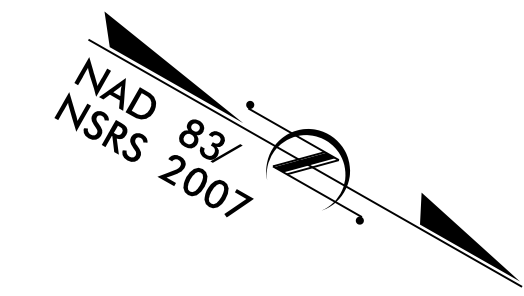

NOTES:
 1.) DISPOSAL OF SIGN SYSTEMS, U-CHANNEL

**EXISTING & PROPOSED
SIGN DETAIL**