
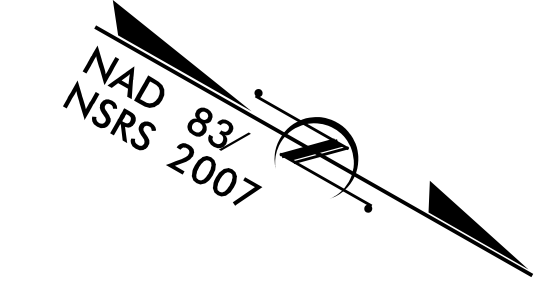


NOTE: CLTWater IS TO DESIGN, BID, AWARD, AND CONSTRUCT THE 12" WATERLINE (i.e. GAP CLOSURE) ALONG GREENSBORO STREET, ALONG THE FRONTAGE OF TAX PARCELS 09107101 AND 09107102, AS PART OF THE LYNX BLUELINE EXTENSION PROJECT NO. 671-14-260.

PROJECT REFERENCE NO.	SHEET NO.
U-5008	UC-6
DESIGNED BY: JWW	6/1/2015
DRAWN BY: JWW	
CHECKED BY: KEH	
APPROVED BY:	
REVISED:	

UTILITY CONSTRUCTION
 CLTWater PROJECT NUMBER: 529-15-033 (WATER)
 CLTWater PROJECT NUMBER: 324-15-542 (SEWER)

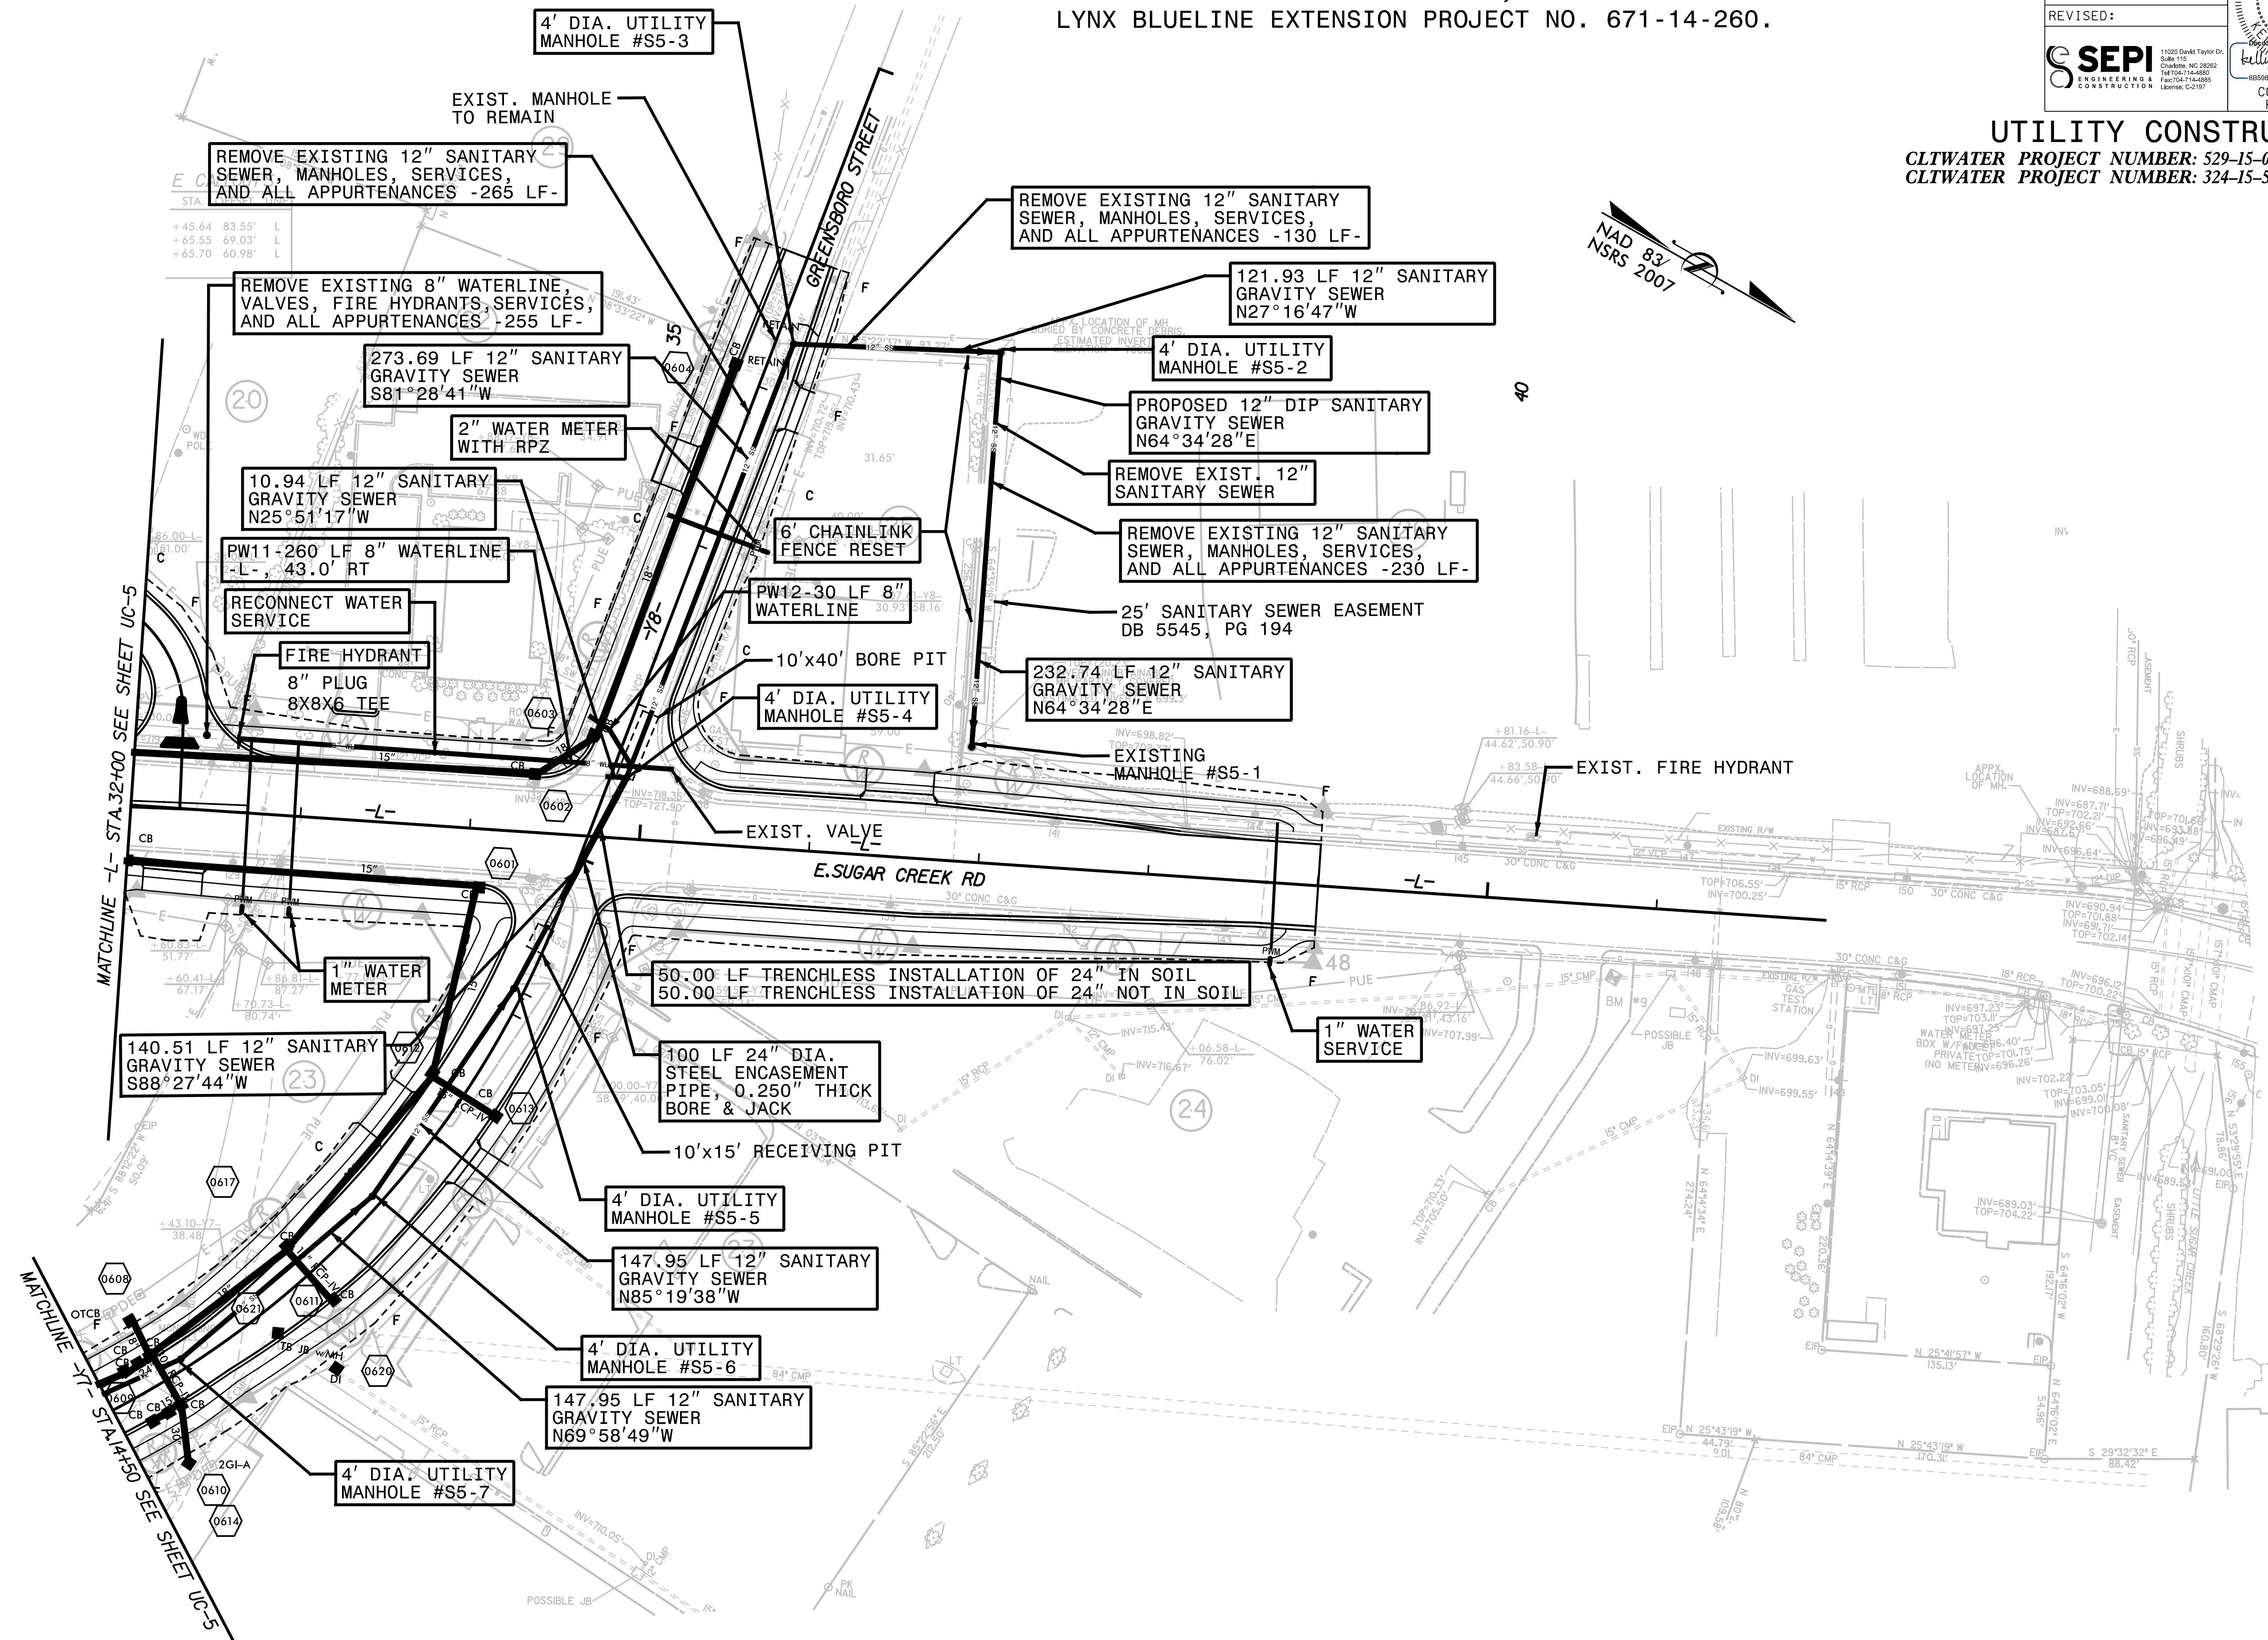

6/1/2015 11:05:00 AM \\tr11.036.00 (U-5008)\Utilities\280_006_U5008.dgn
 JWW