
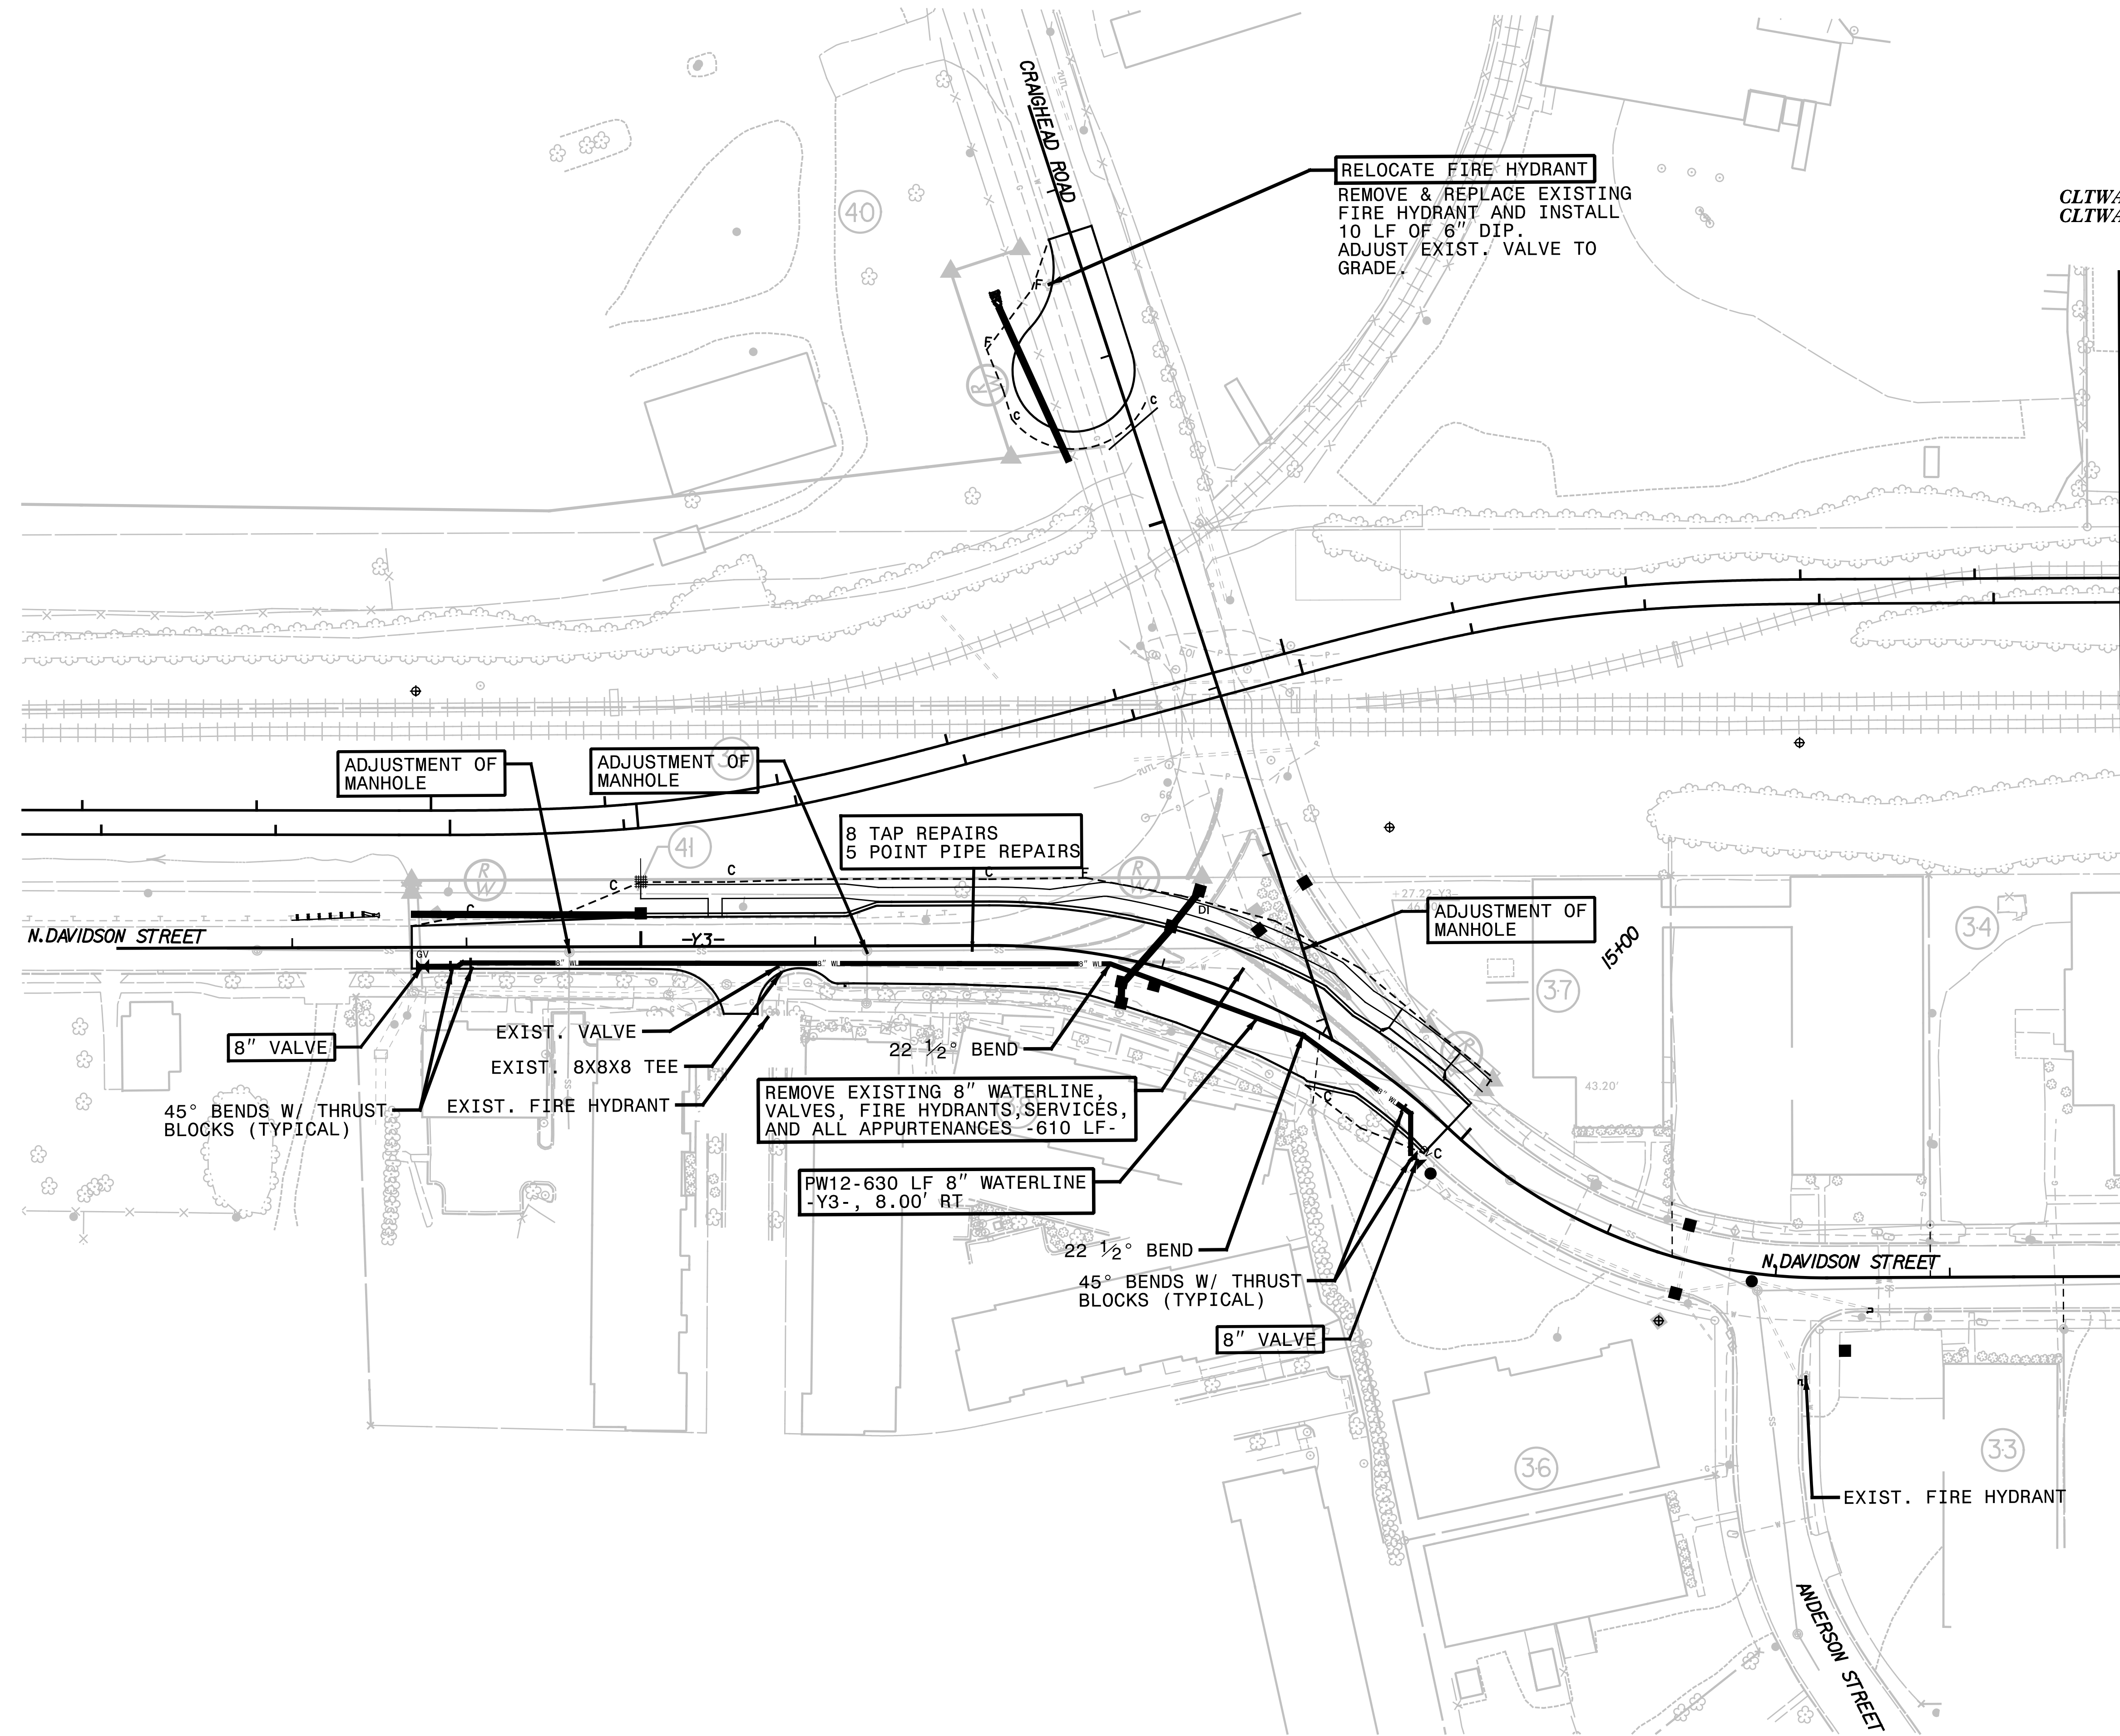


PROJECT REFERENCE NO.	SHEET NO.
U-5008	UC-8
DESIGNED BY: JWW	6/1/2015
DRAWN BY: JWW	
CHECKED BY: KEH	
APPROVED BY:	
REVISED:	

UTILITY CONSTRUCTION
 CLT WATER PROJECT NUMBER: 529-15-033 (WATER)
 CLT WATER PROJECT NUMBER: 324-15-542 (SEWER)

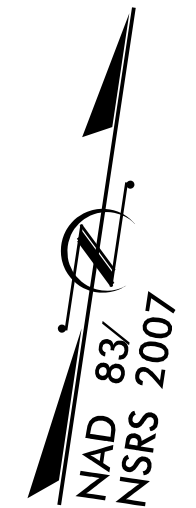

MATCHLINE -Y3- STA.19+00 SEE SHEET UC-7