


DESIGNED BY: JWW  
DRAWN BY: JWW  
CHECKED BY: KEH  
APPROVED BY:  
REVISED:



SEPI  
ENGINEERING & CONSTRUCTION  
11020 Danks Taylor Dr.  
Suite 110  
Charlotte, NC 28262  
Tel: 704.714.4883  
Fax: 704.714.4885  
License: CC-2197

# -Y5- RALEIGH STREET

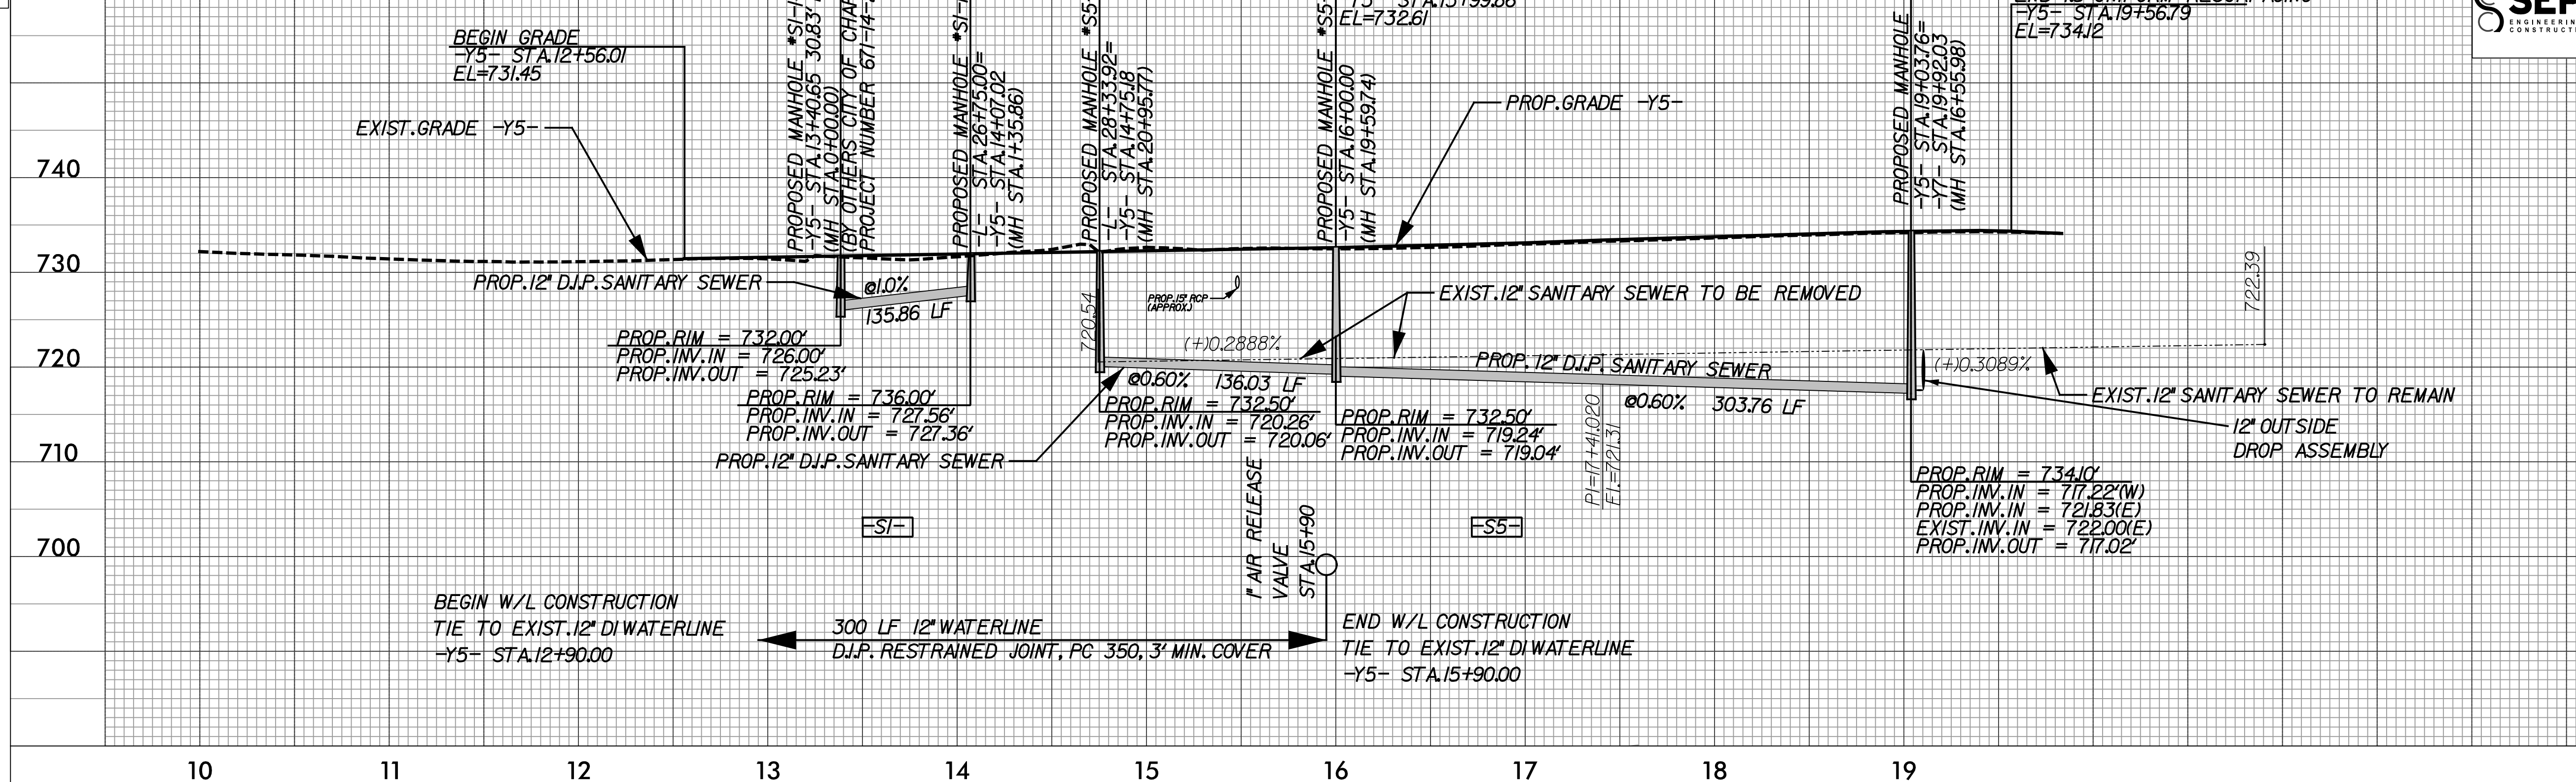

# -Y6- CRAIGHEAD ROAD



NOTE: SEE PLAN SHEET UC-5 FOR -Y5- PLAN VIEW  
NOTE: SEE PLAN SHEET UC-8 FOR -Y6- PLAN VIEW