



CLTWater STANDARD DETAILS

0400DEL_P30

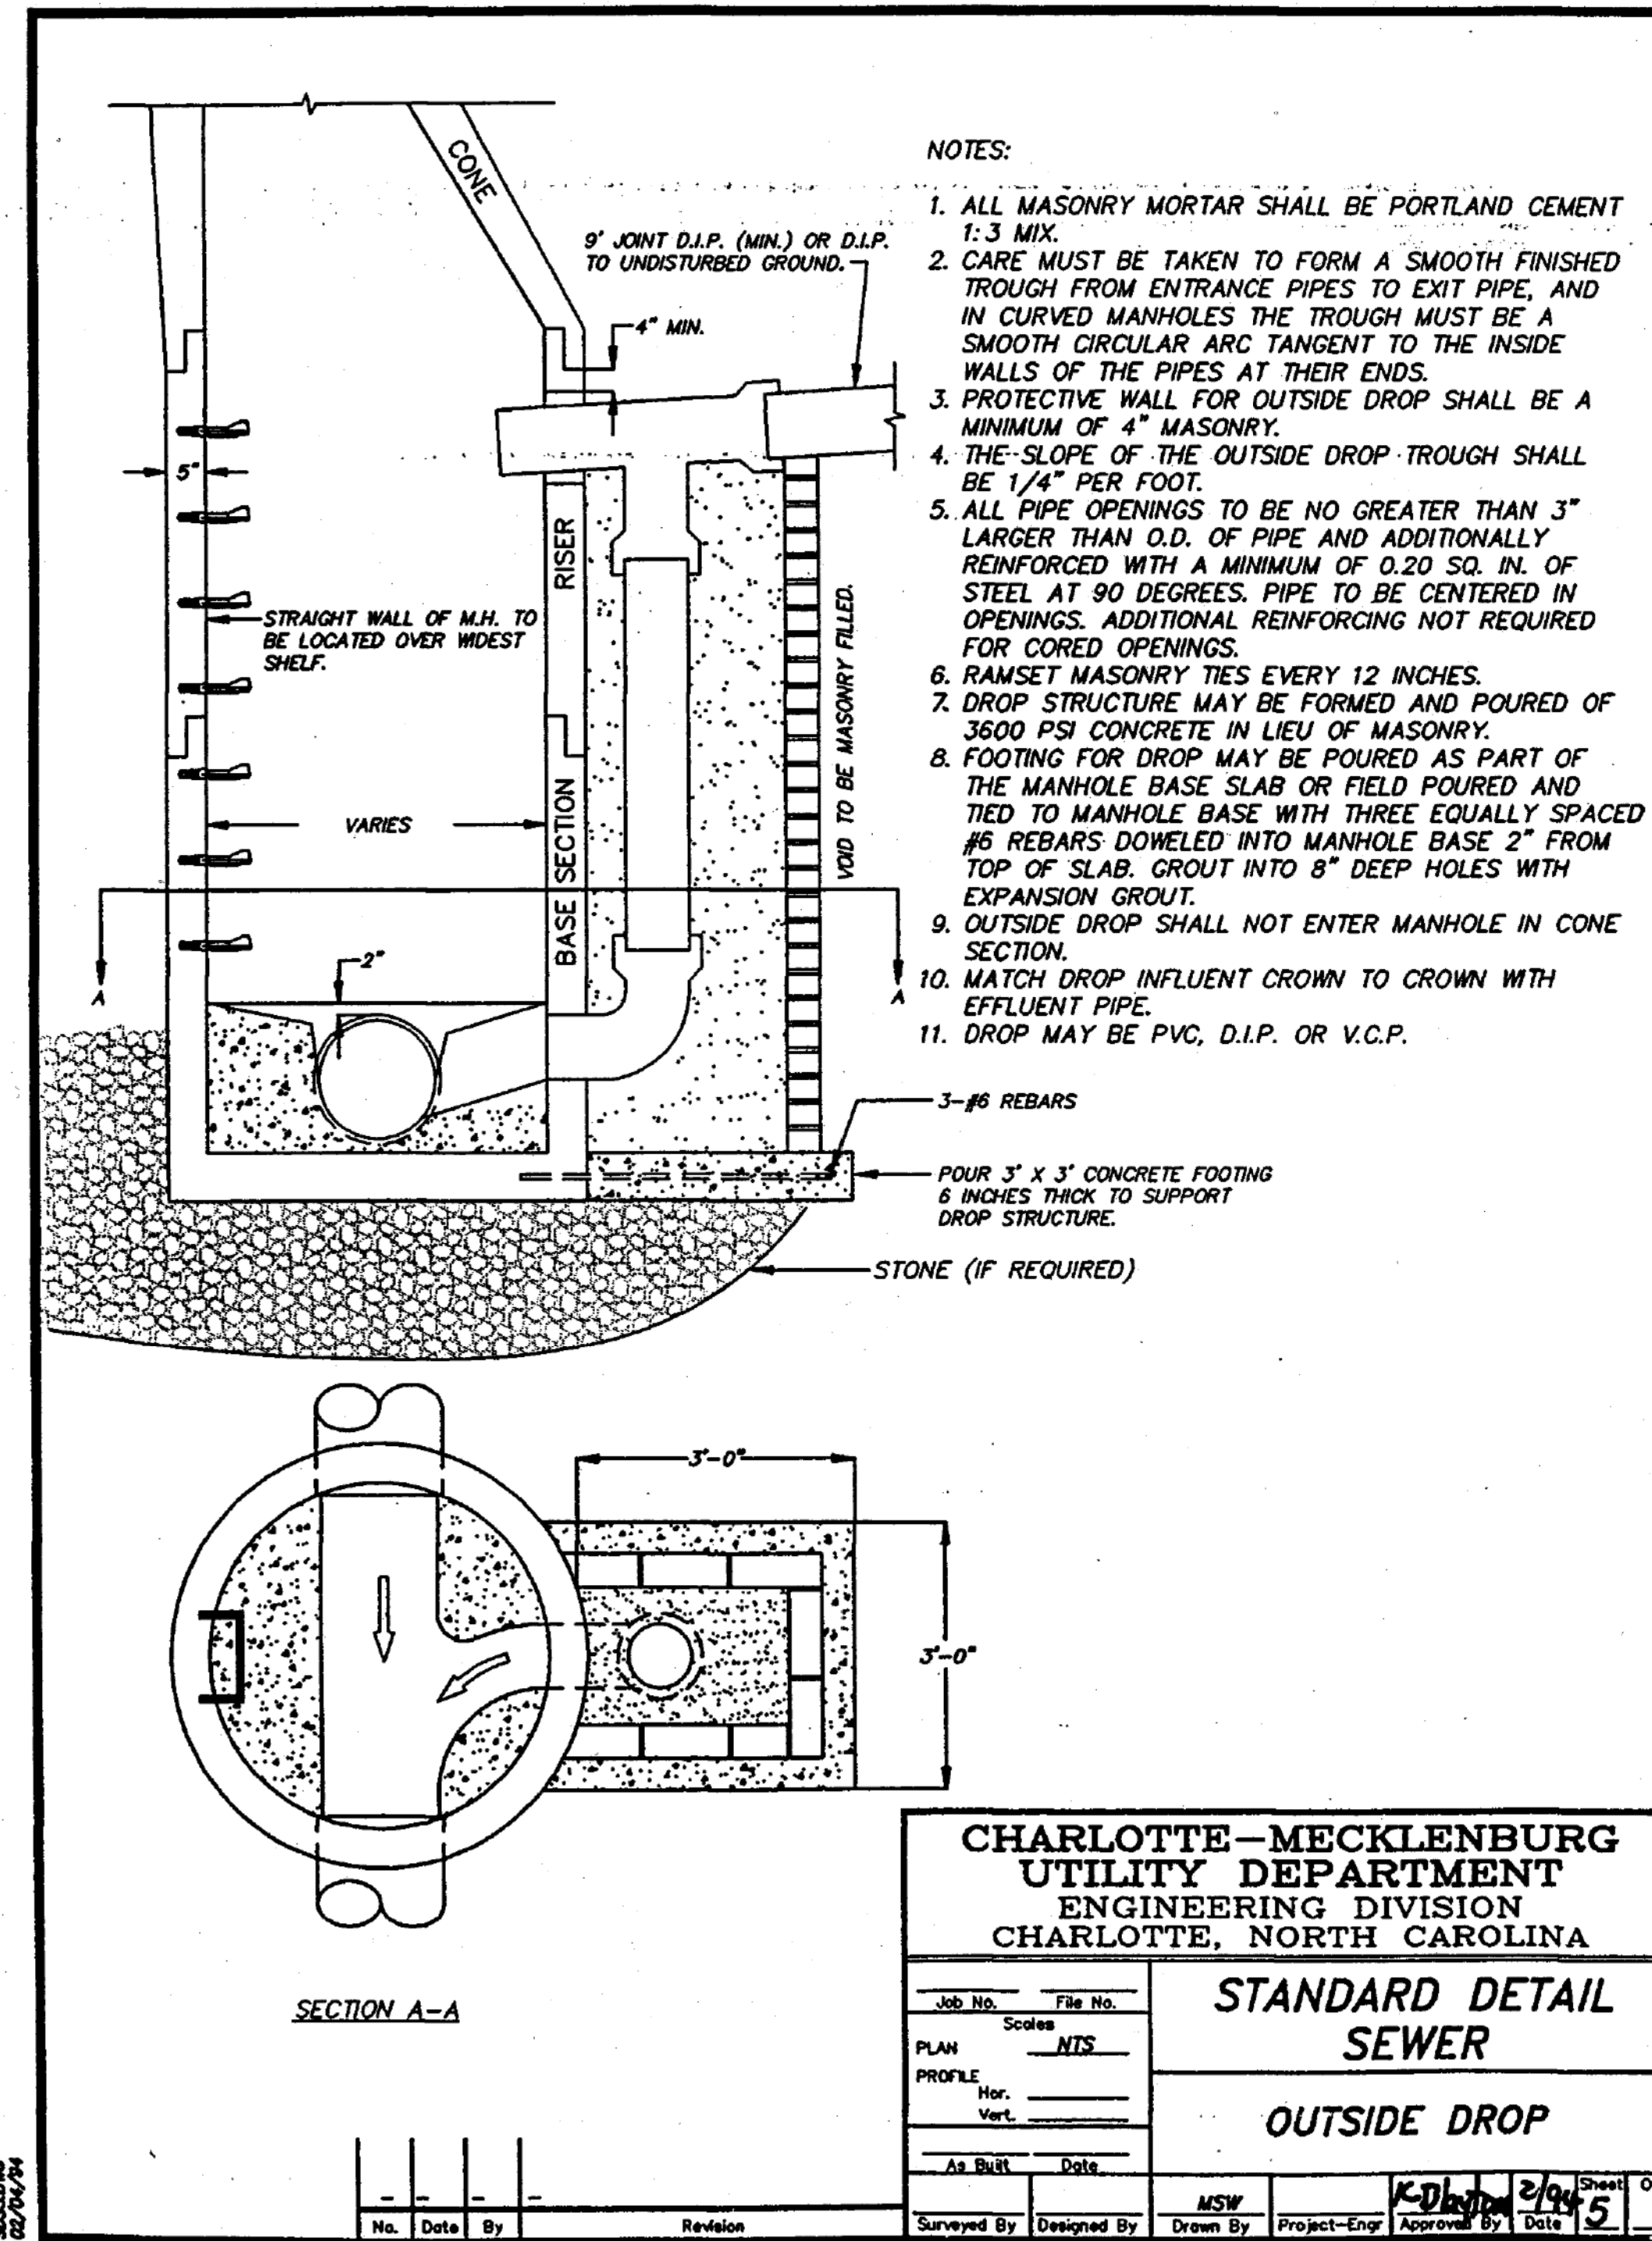

July 27, 1995 XV-61 Sewer Specifications/Details (SD)

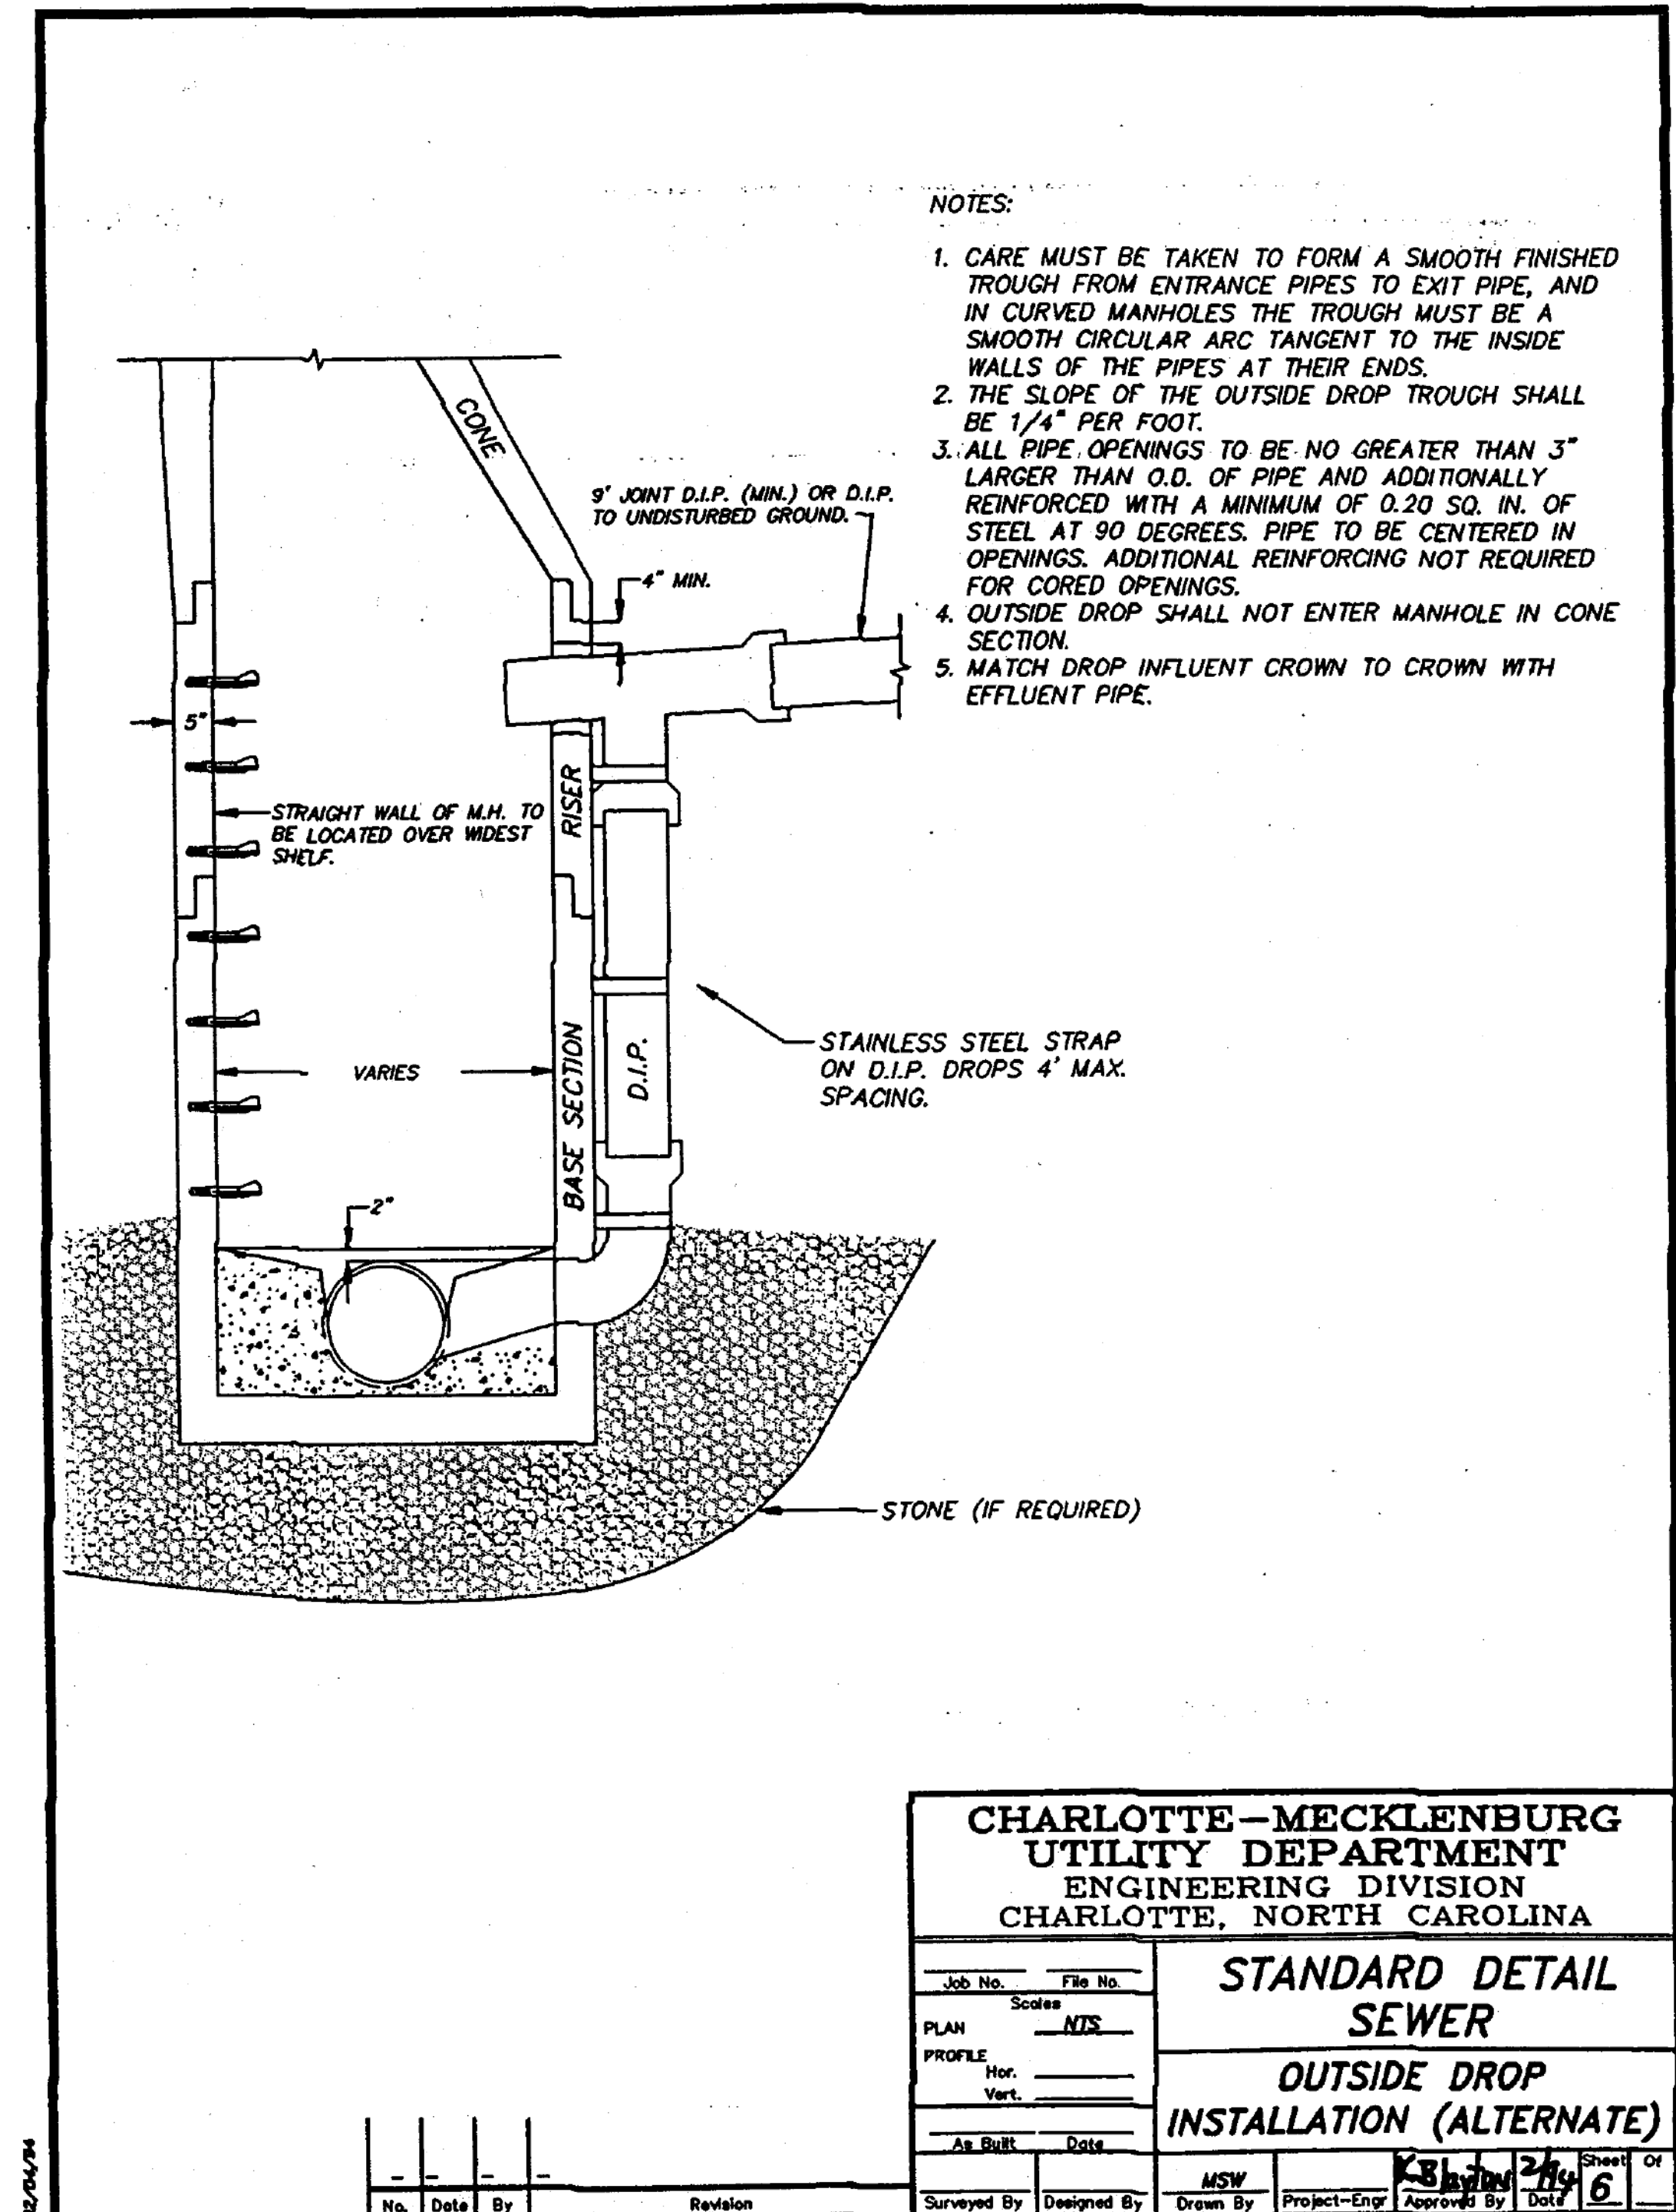

July 27, 1995 XV-62 Sewer Specifications/Details (SD)