

STATE OF NORTH CAROLINA  
RAIL DIVISION





T.I.P. NO.	SHEET NO.
U-5008	UO-1




**UTILITIES BY OTHERS PLANS  
MECKLENBURG COUNTY**

LOCATION: SUGAR CREEK ROAD AND NCRRNSRR  
CROSSING NO. 715 352H GRADE SEPARATION  
TYPE OF WORK: ELECTRIC POWER DISTRIBUTION, TELEPHONE,  
CABLE TV, GAS

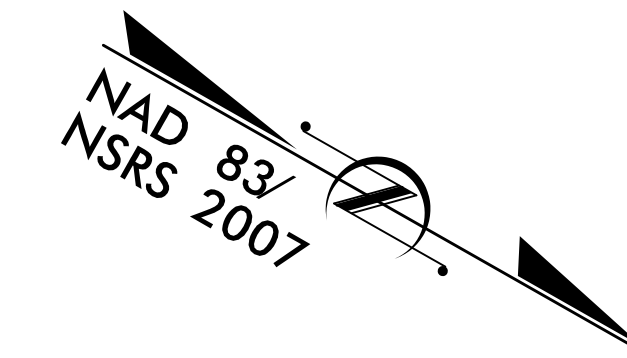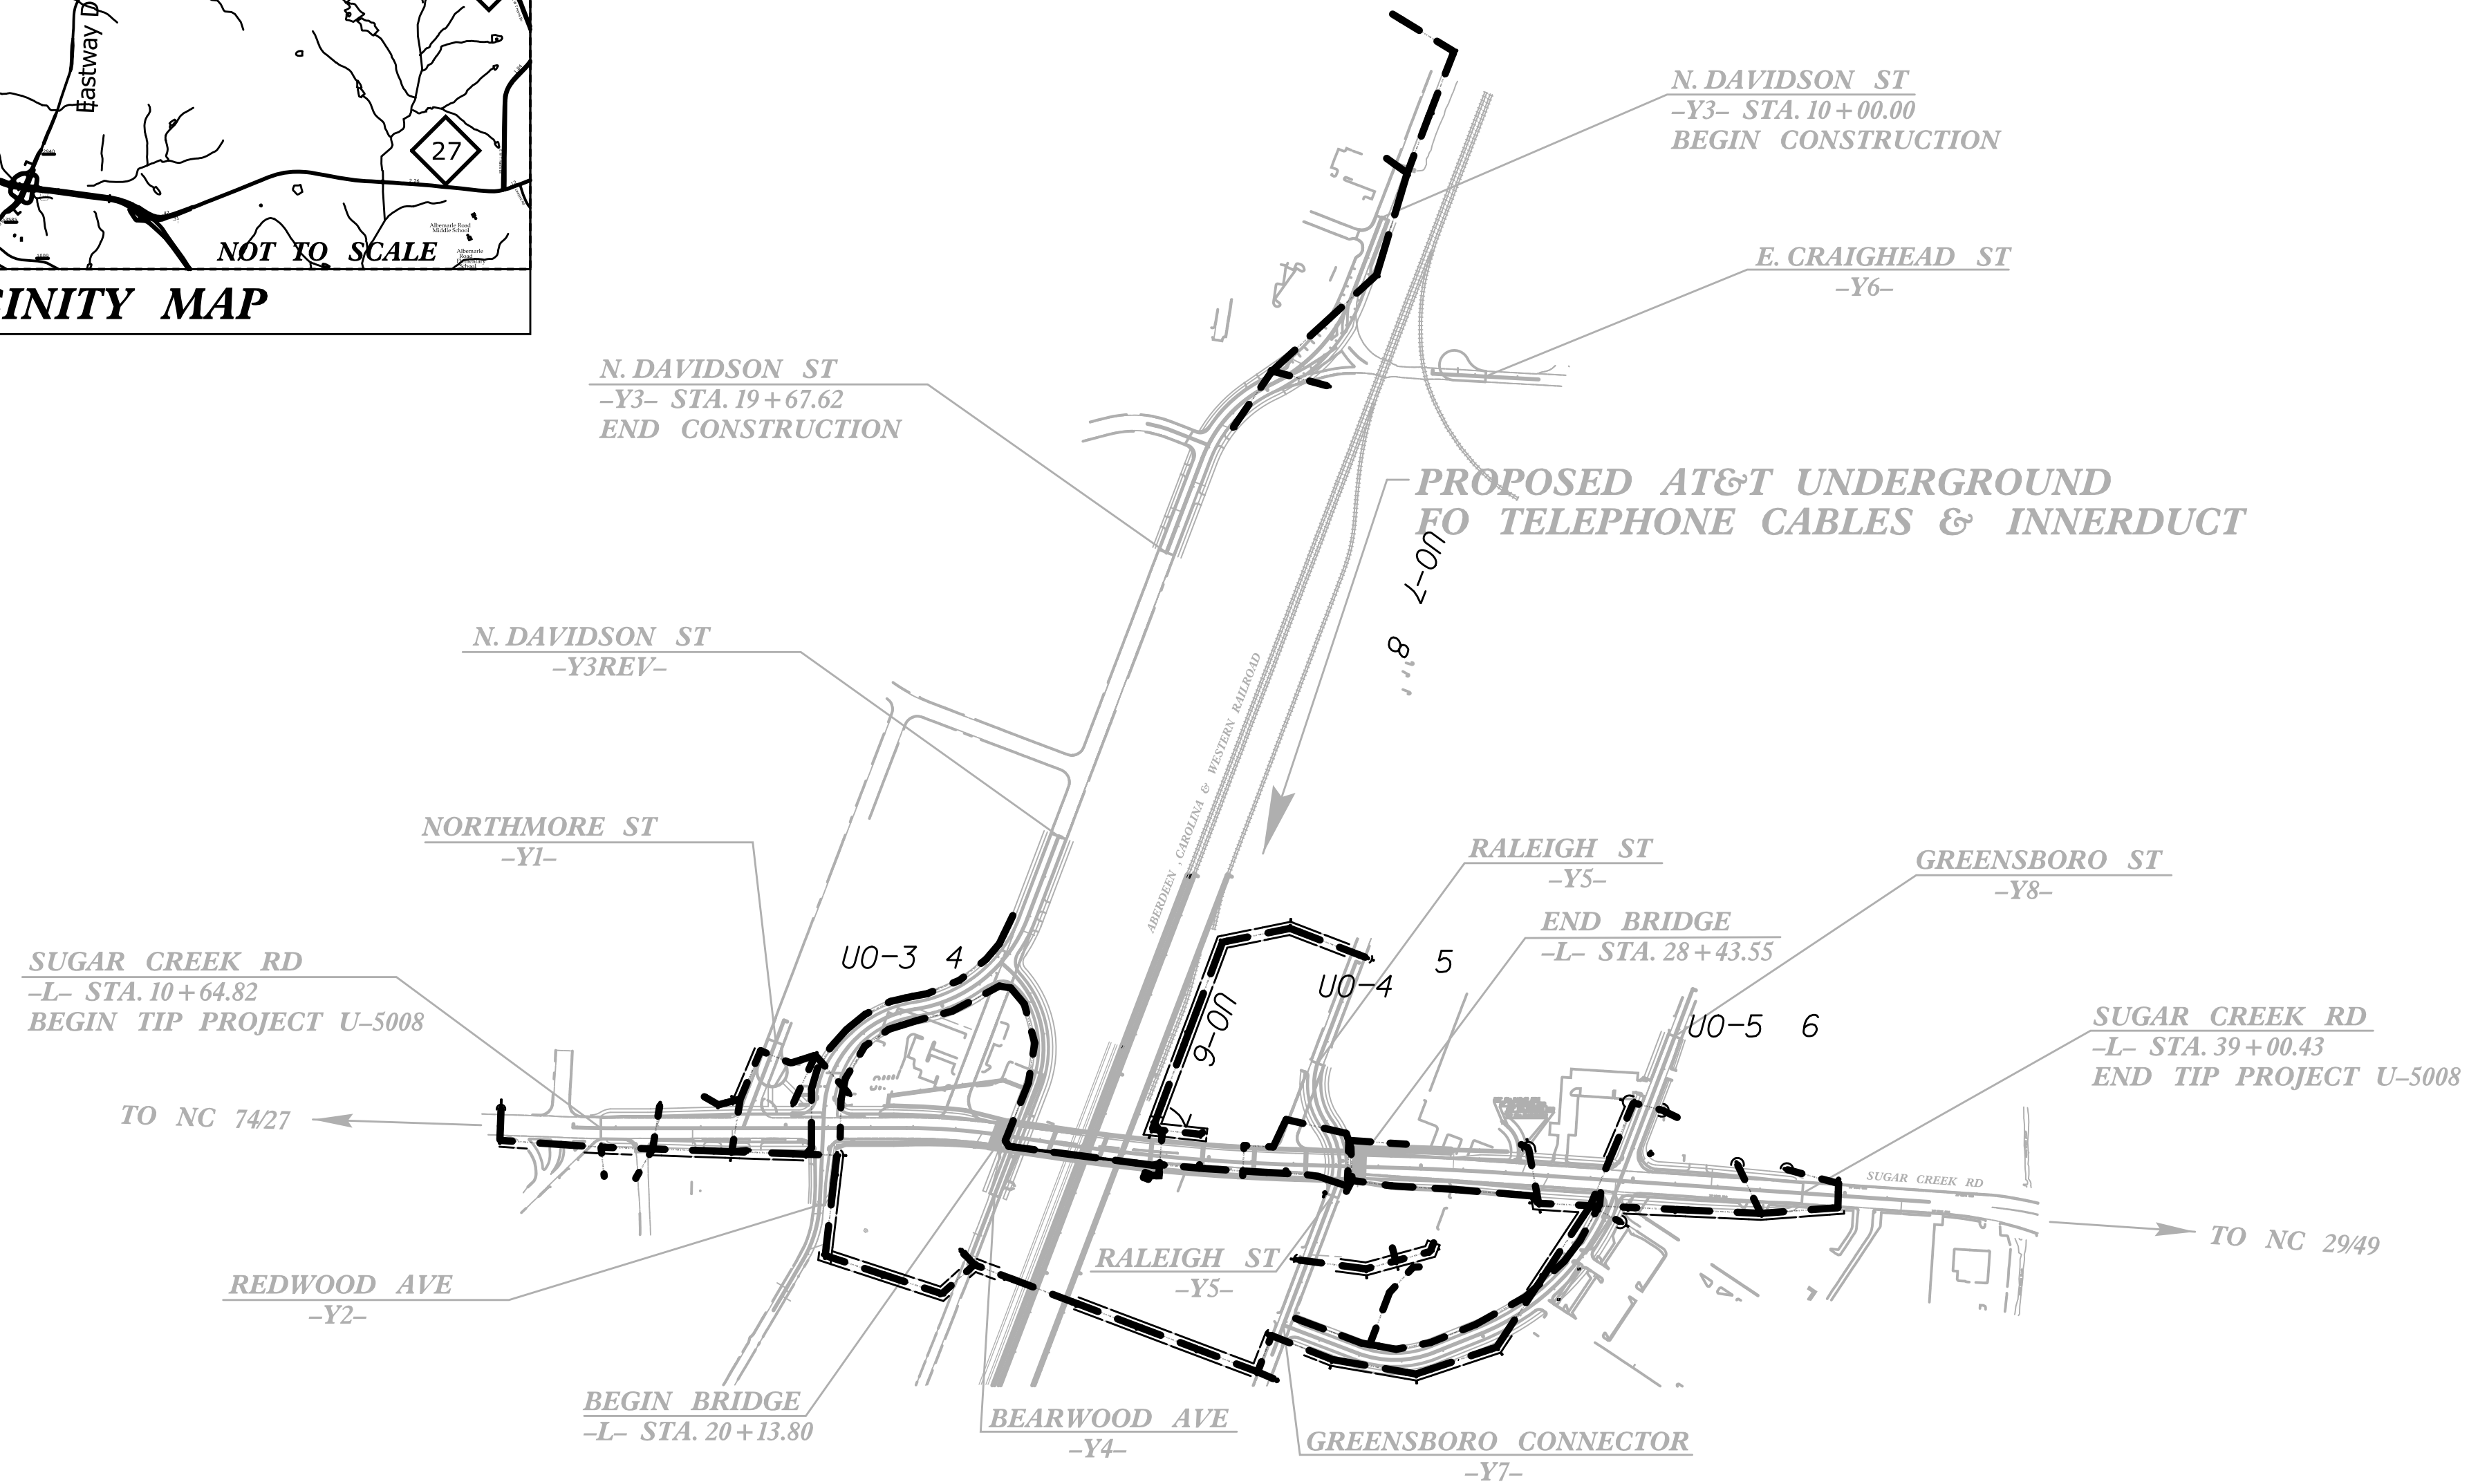

CLEARING ON THIS PROJECT SHALL BE PERFORMED TO THE LIMITS ESTABLISHED BY METHOD III  
THIS PROJECT IS WITHIN MUNICIPAL BOUNDARIES OF CHARLOTTE

GRAPHIC SCALES

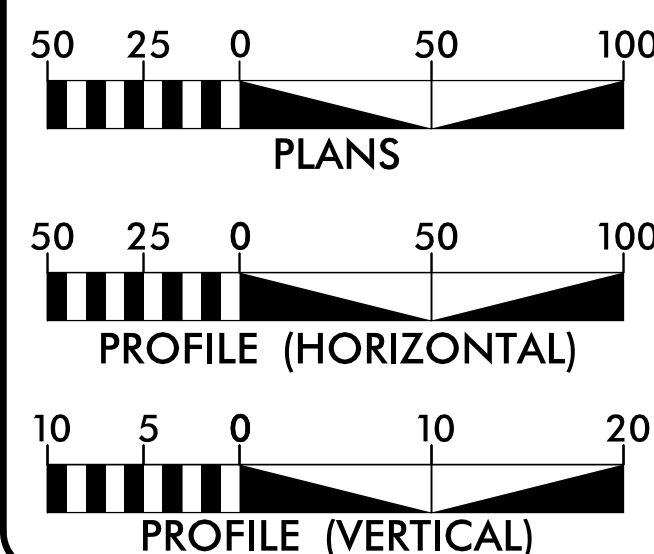

INDEX OF SHEETS

SHEET NO.	DESCRIPTION
UO-1	TITLE SHEET
UO-2	UTILITY SYMBOLOGY SHEET
UO-3 THRU UO-7	UBO PLAN SHEETS

UTILITY OWNERS ON PROJECT

- (1) DUKE ENERGY - POWER
- (2) CDOT - LIGHTING
- (3) LEVEL 3 - TELECOMMUNICATIONS
- (4) TIME WARNER CABLE - CABLE TV
- (5) PIEDMONT NATURAL GAS - GAS
- (6) CMUD - WATER & SEWER
- (7) AT&T - TELECOMMUNICATIONS

