
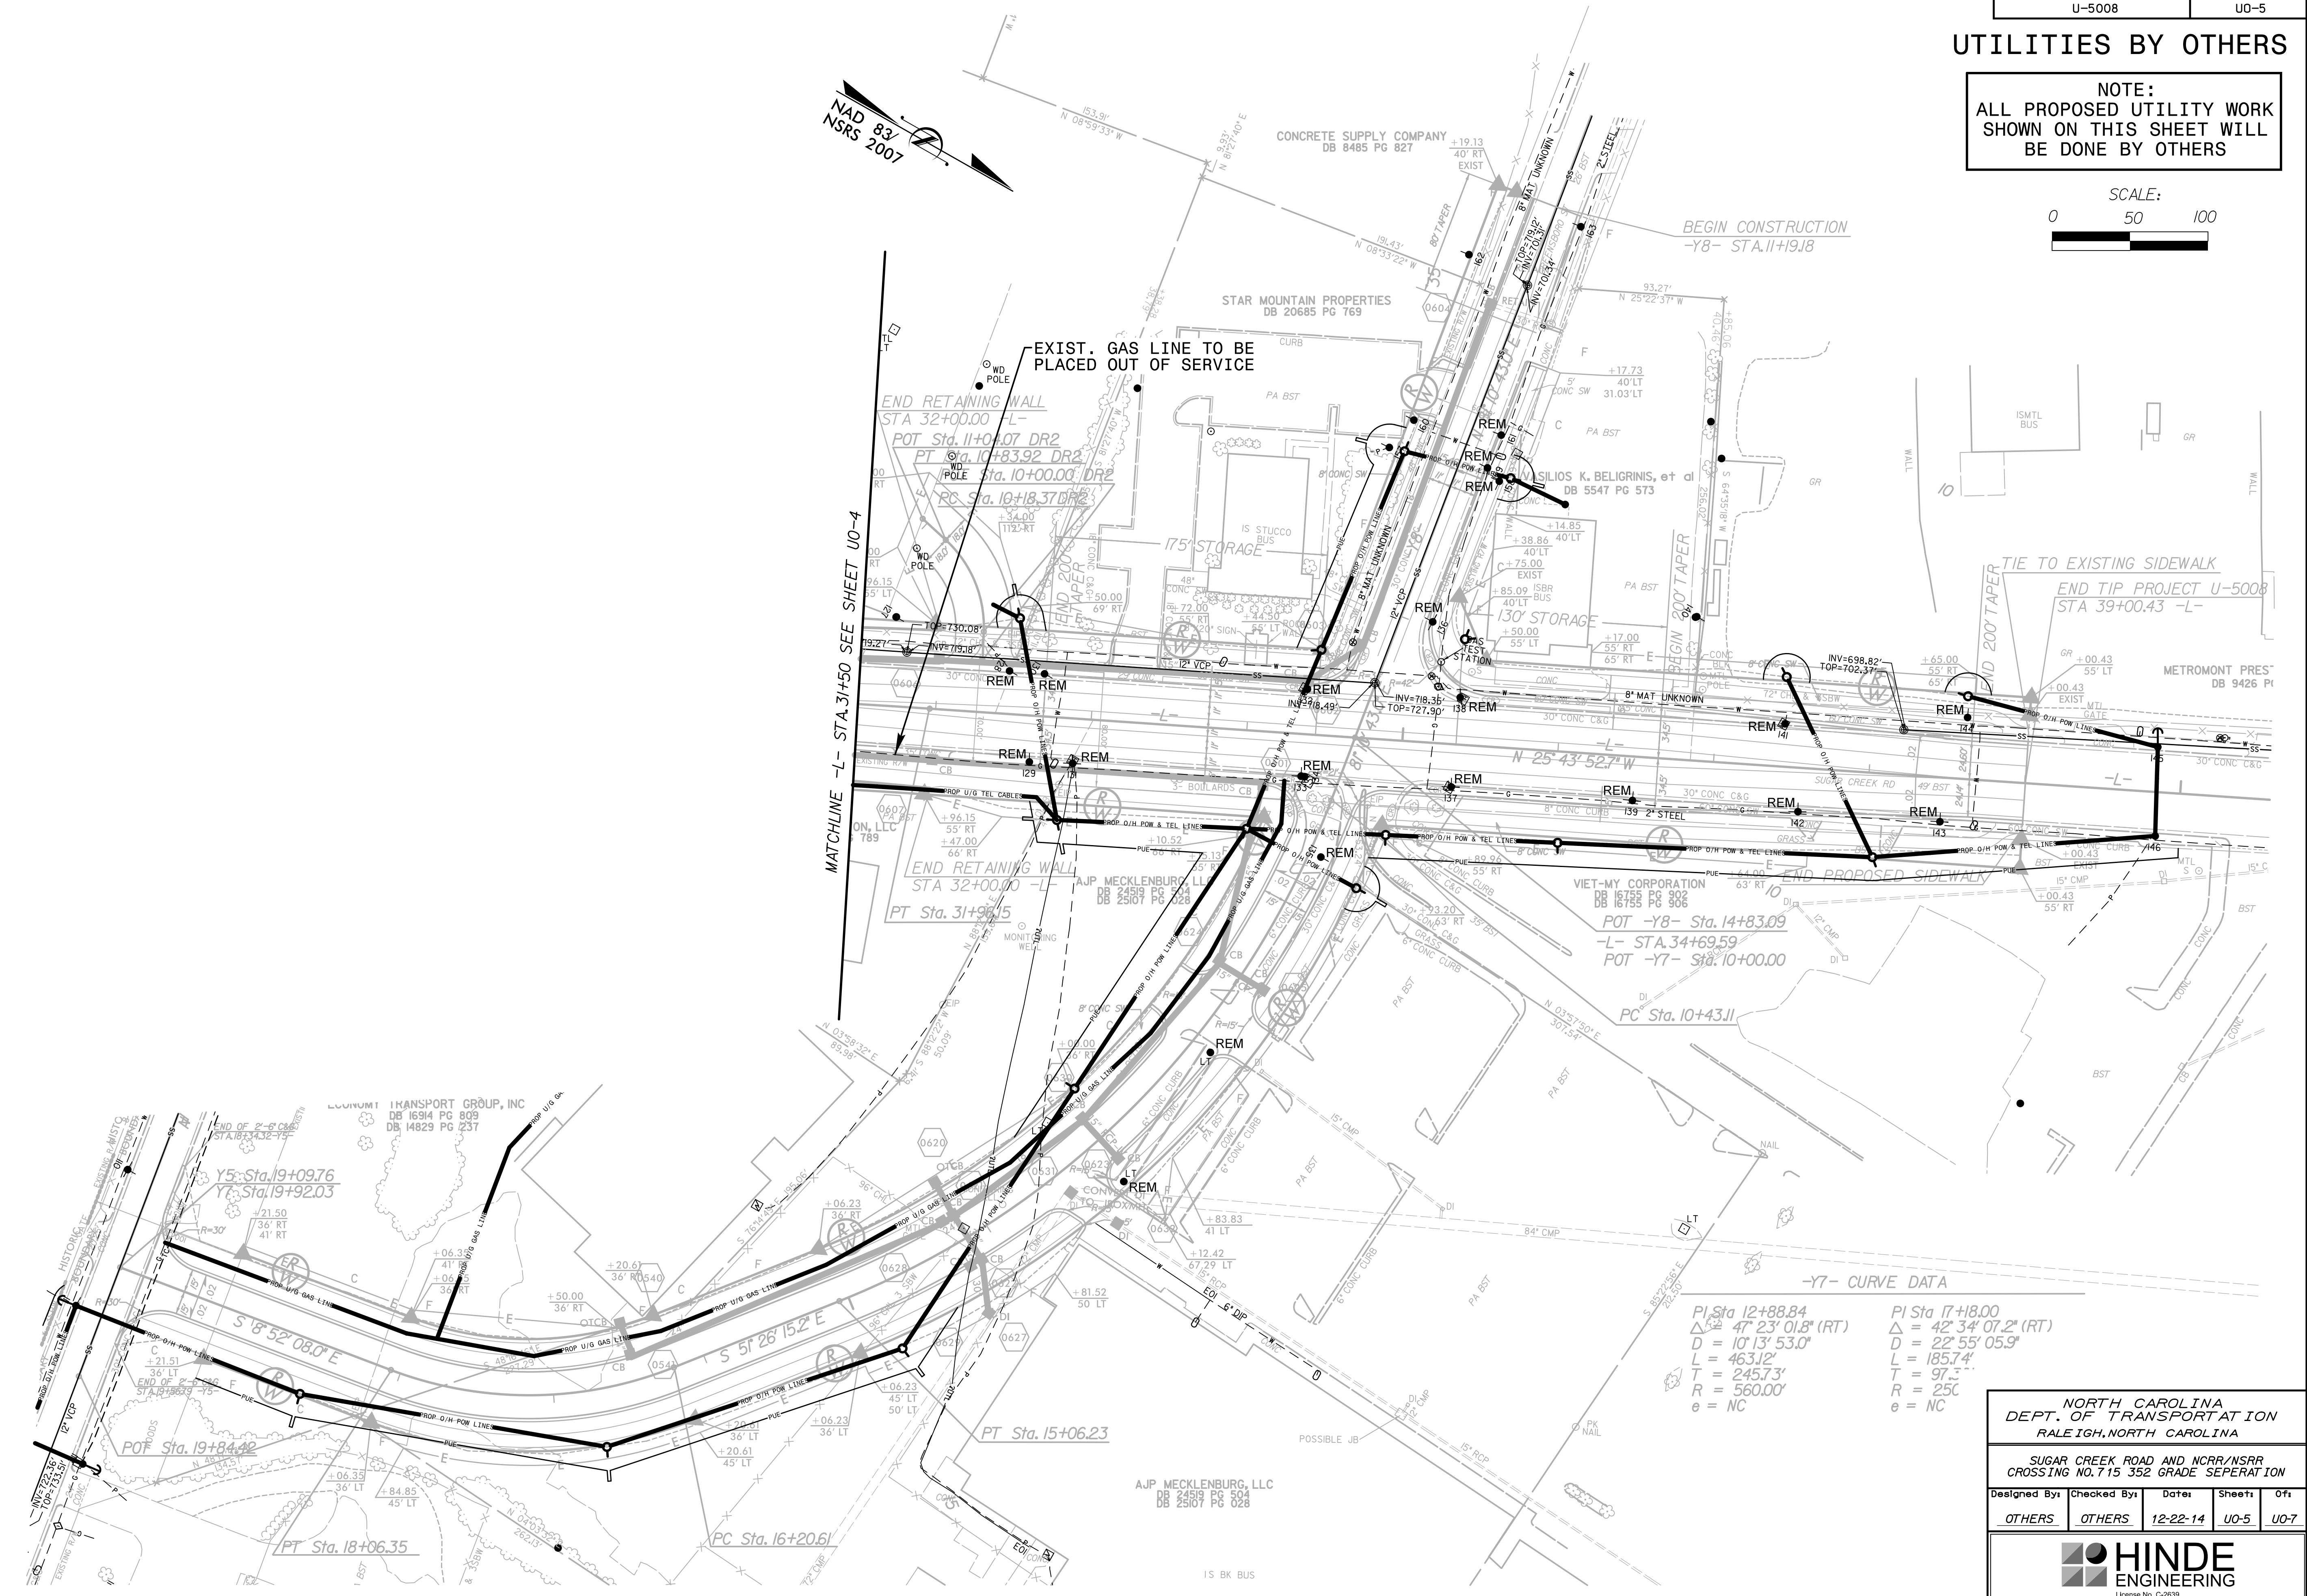
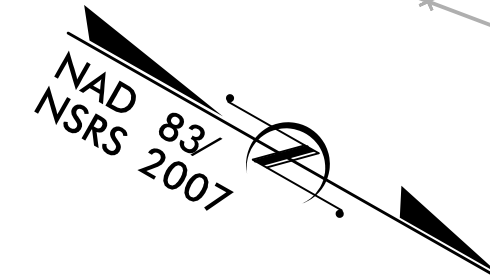


UTILITIES BY OTHERS

NOTE: ALL PROPOSED UTILITY WORK SHOWN ON THIS SHEET WILL BE DONE BY OTHERS

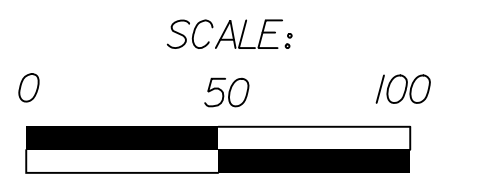

-Y7- CURVE DATA

PI Sta 12+88.84	PI Sta 17+8.00
$\Delta = 47' 23' 01.8''$ (RT)	$\Delta = 42' 34' 07.2''$ (RT)
D = 10' 13' 53.0"	D = 22' 55' 05.9"
L = 463.12'	L = 185.74'
T = 245.73'	T = 97.3'
R = 560.00'	R = 250'
e = NC	e = NC

NORTH CAROLINA  
DEPT. OF TRANSPORTATION  
RALEIGH, NORTH CAROLINA

SUGAR CREEK ROAD AND NCR/NSRR  
CROSSING NO. 715 352 GRADE SEPARATION

Designed By:	Checked By:	Date:	Sheet:	Of:
OTHERS	OTHERS	12-22-14	U0-5	U0-7

**HINDE ENGINEERING**  
License No. C-2639  
7520 E. Independence Blvd., Suite 230 Charlotte, NC 28227