


PROJ. REFERENCE NO.
U-5008

SHEET NO.
X-2

0400DEL_P30

SEPI
ENGINEERING & CONSTRUCTION

1025 Wade Avenue
Raleigh, NC 27605
Tel: 919-789-9977
Fax: 919-789-9591
License: C-2187

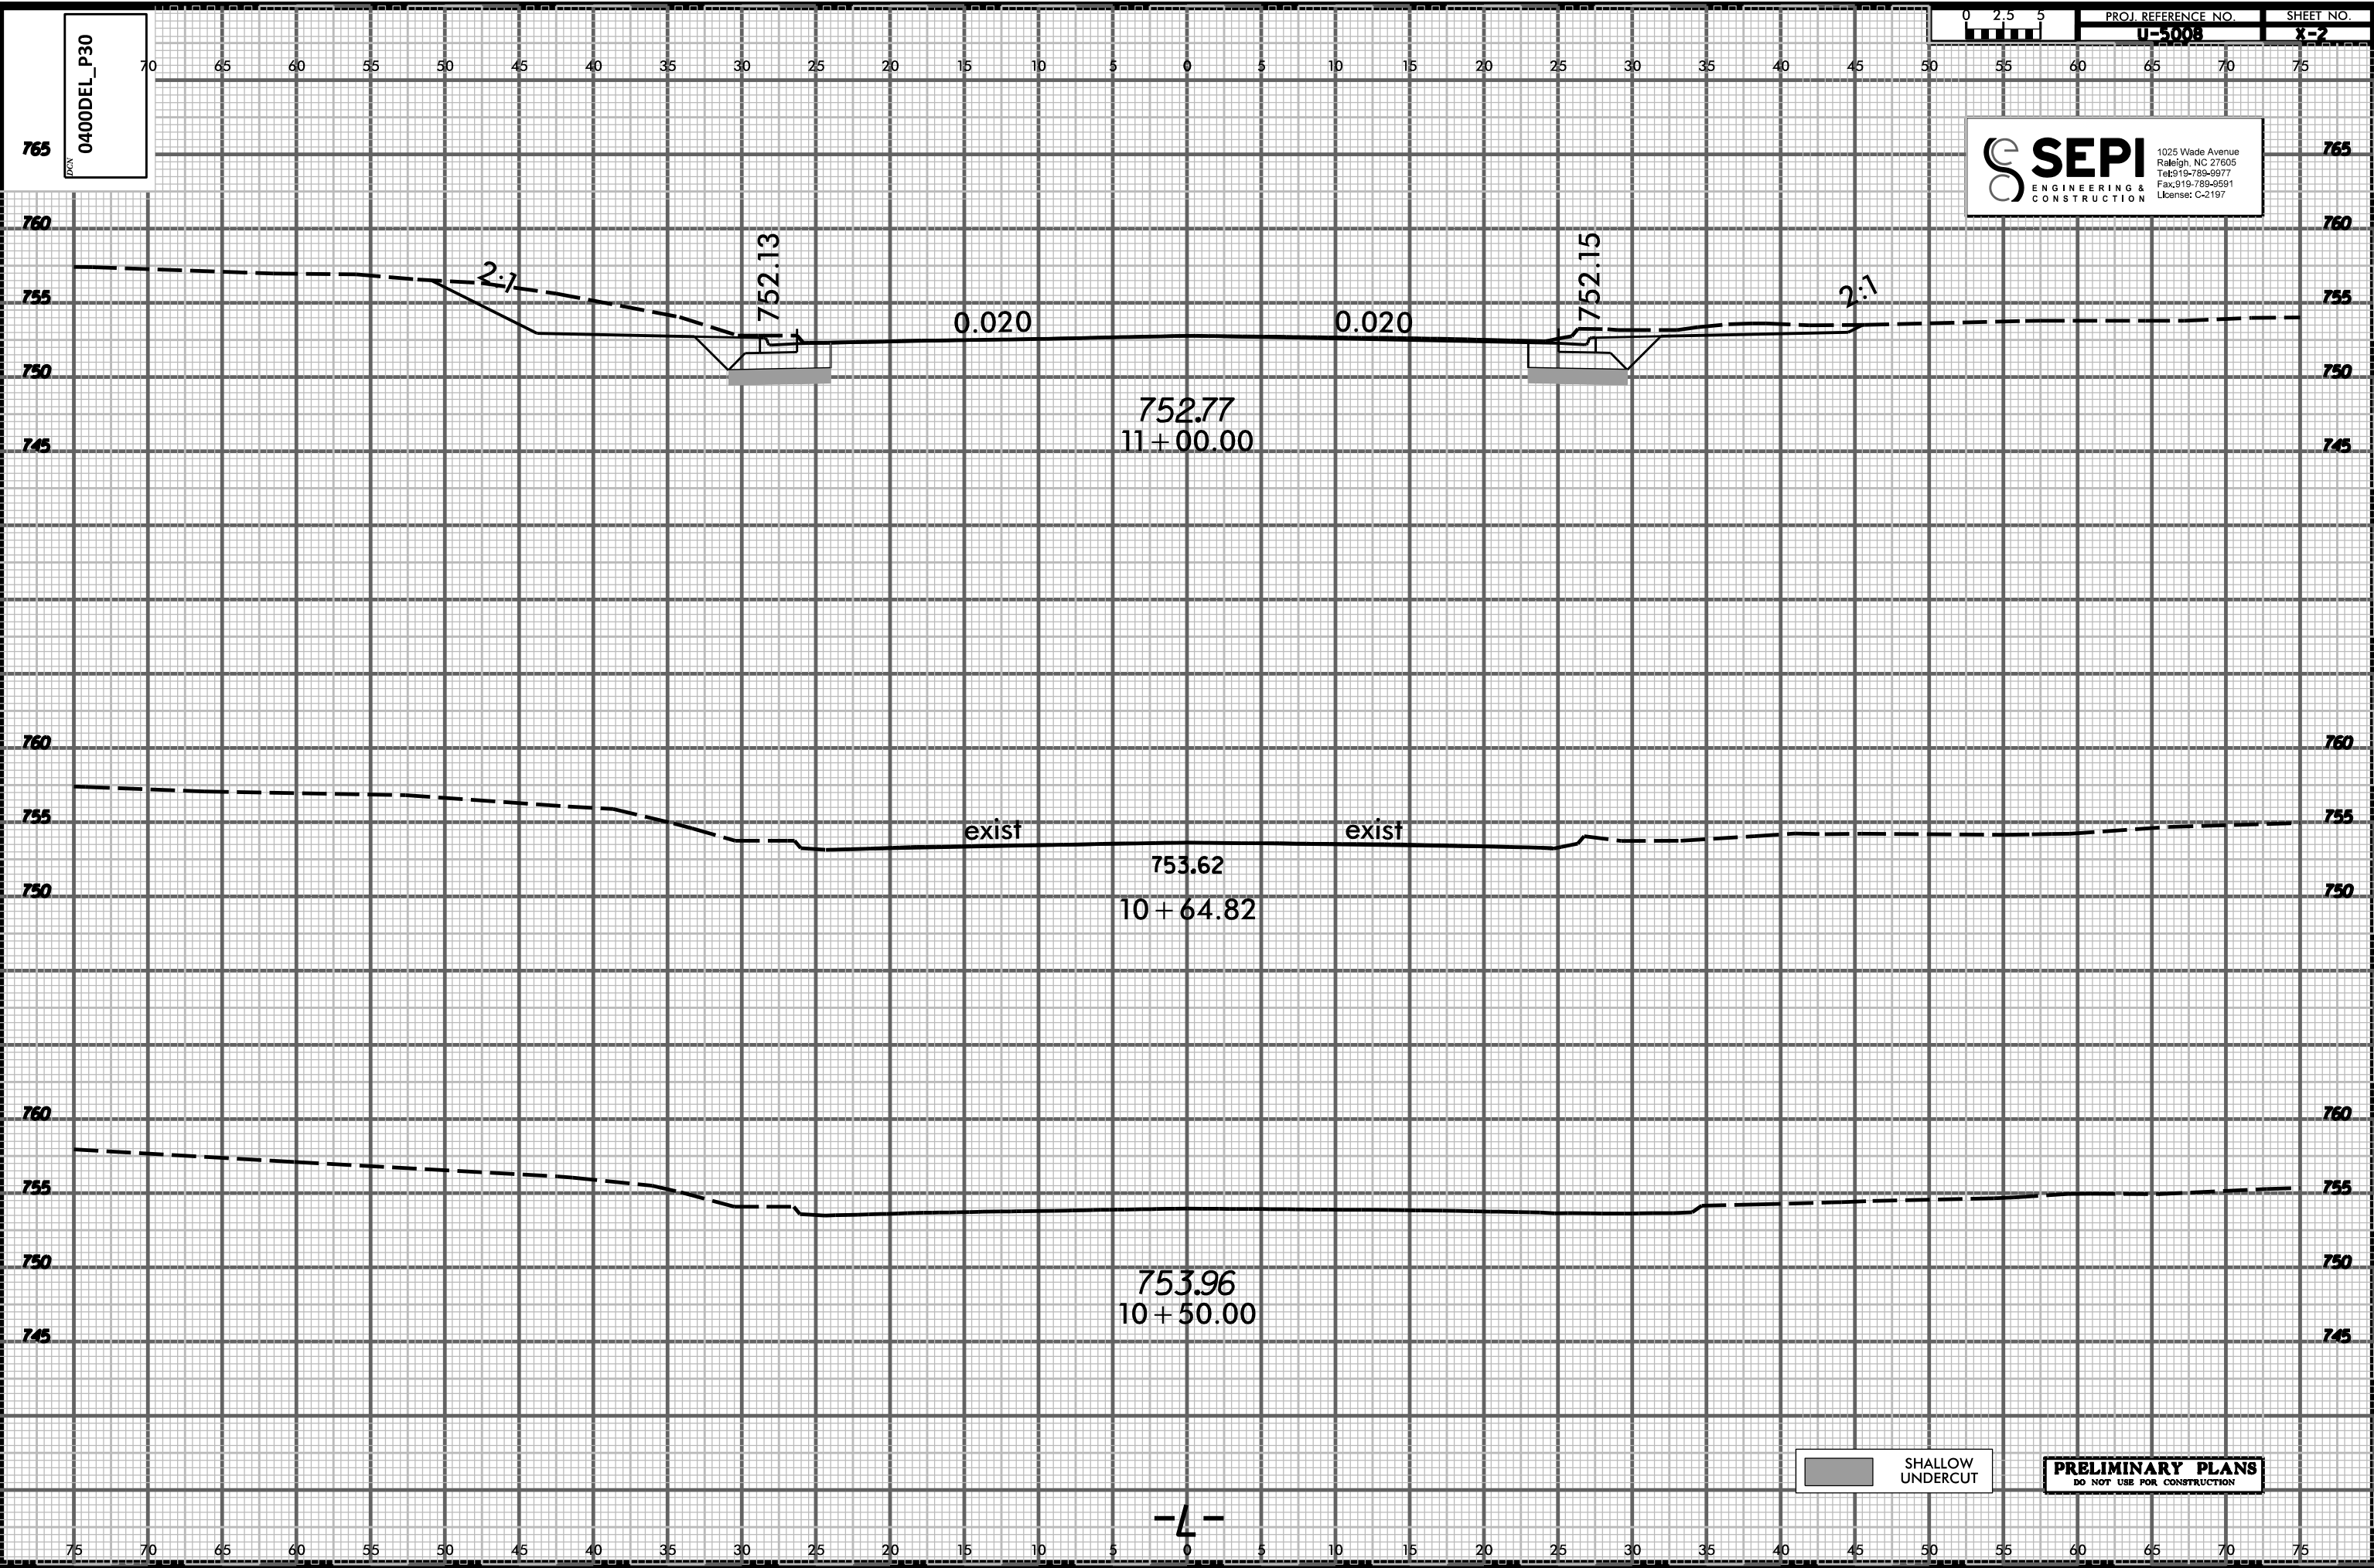

SYSTEMS
CONSTRUCTION

SHALLOW UNDERCUT

PRELIMINARY PLANS
DO NOT USE FOR CONSTRUCTION