


PROJ. REFERENCE NO.
U-5008

SHEET NO.
X-4

10400DEL_P30

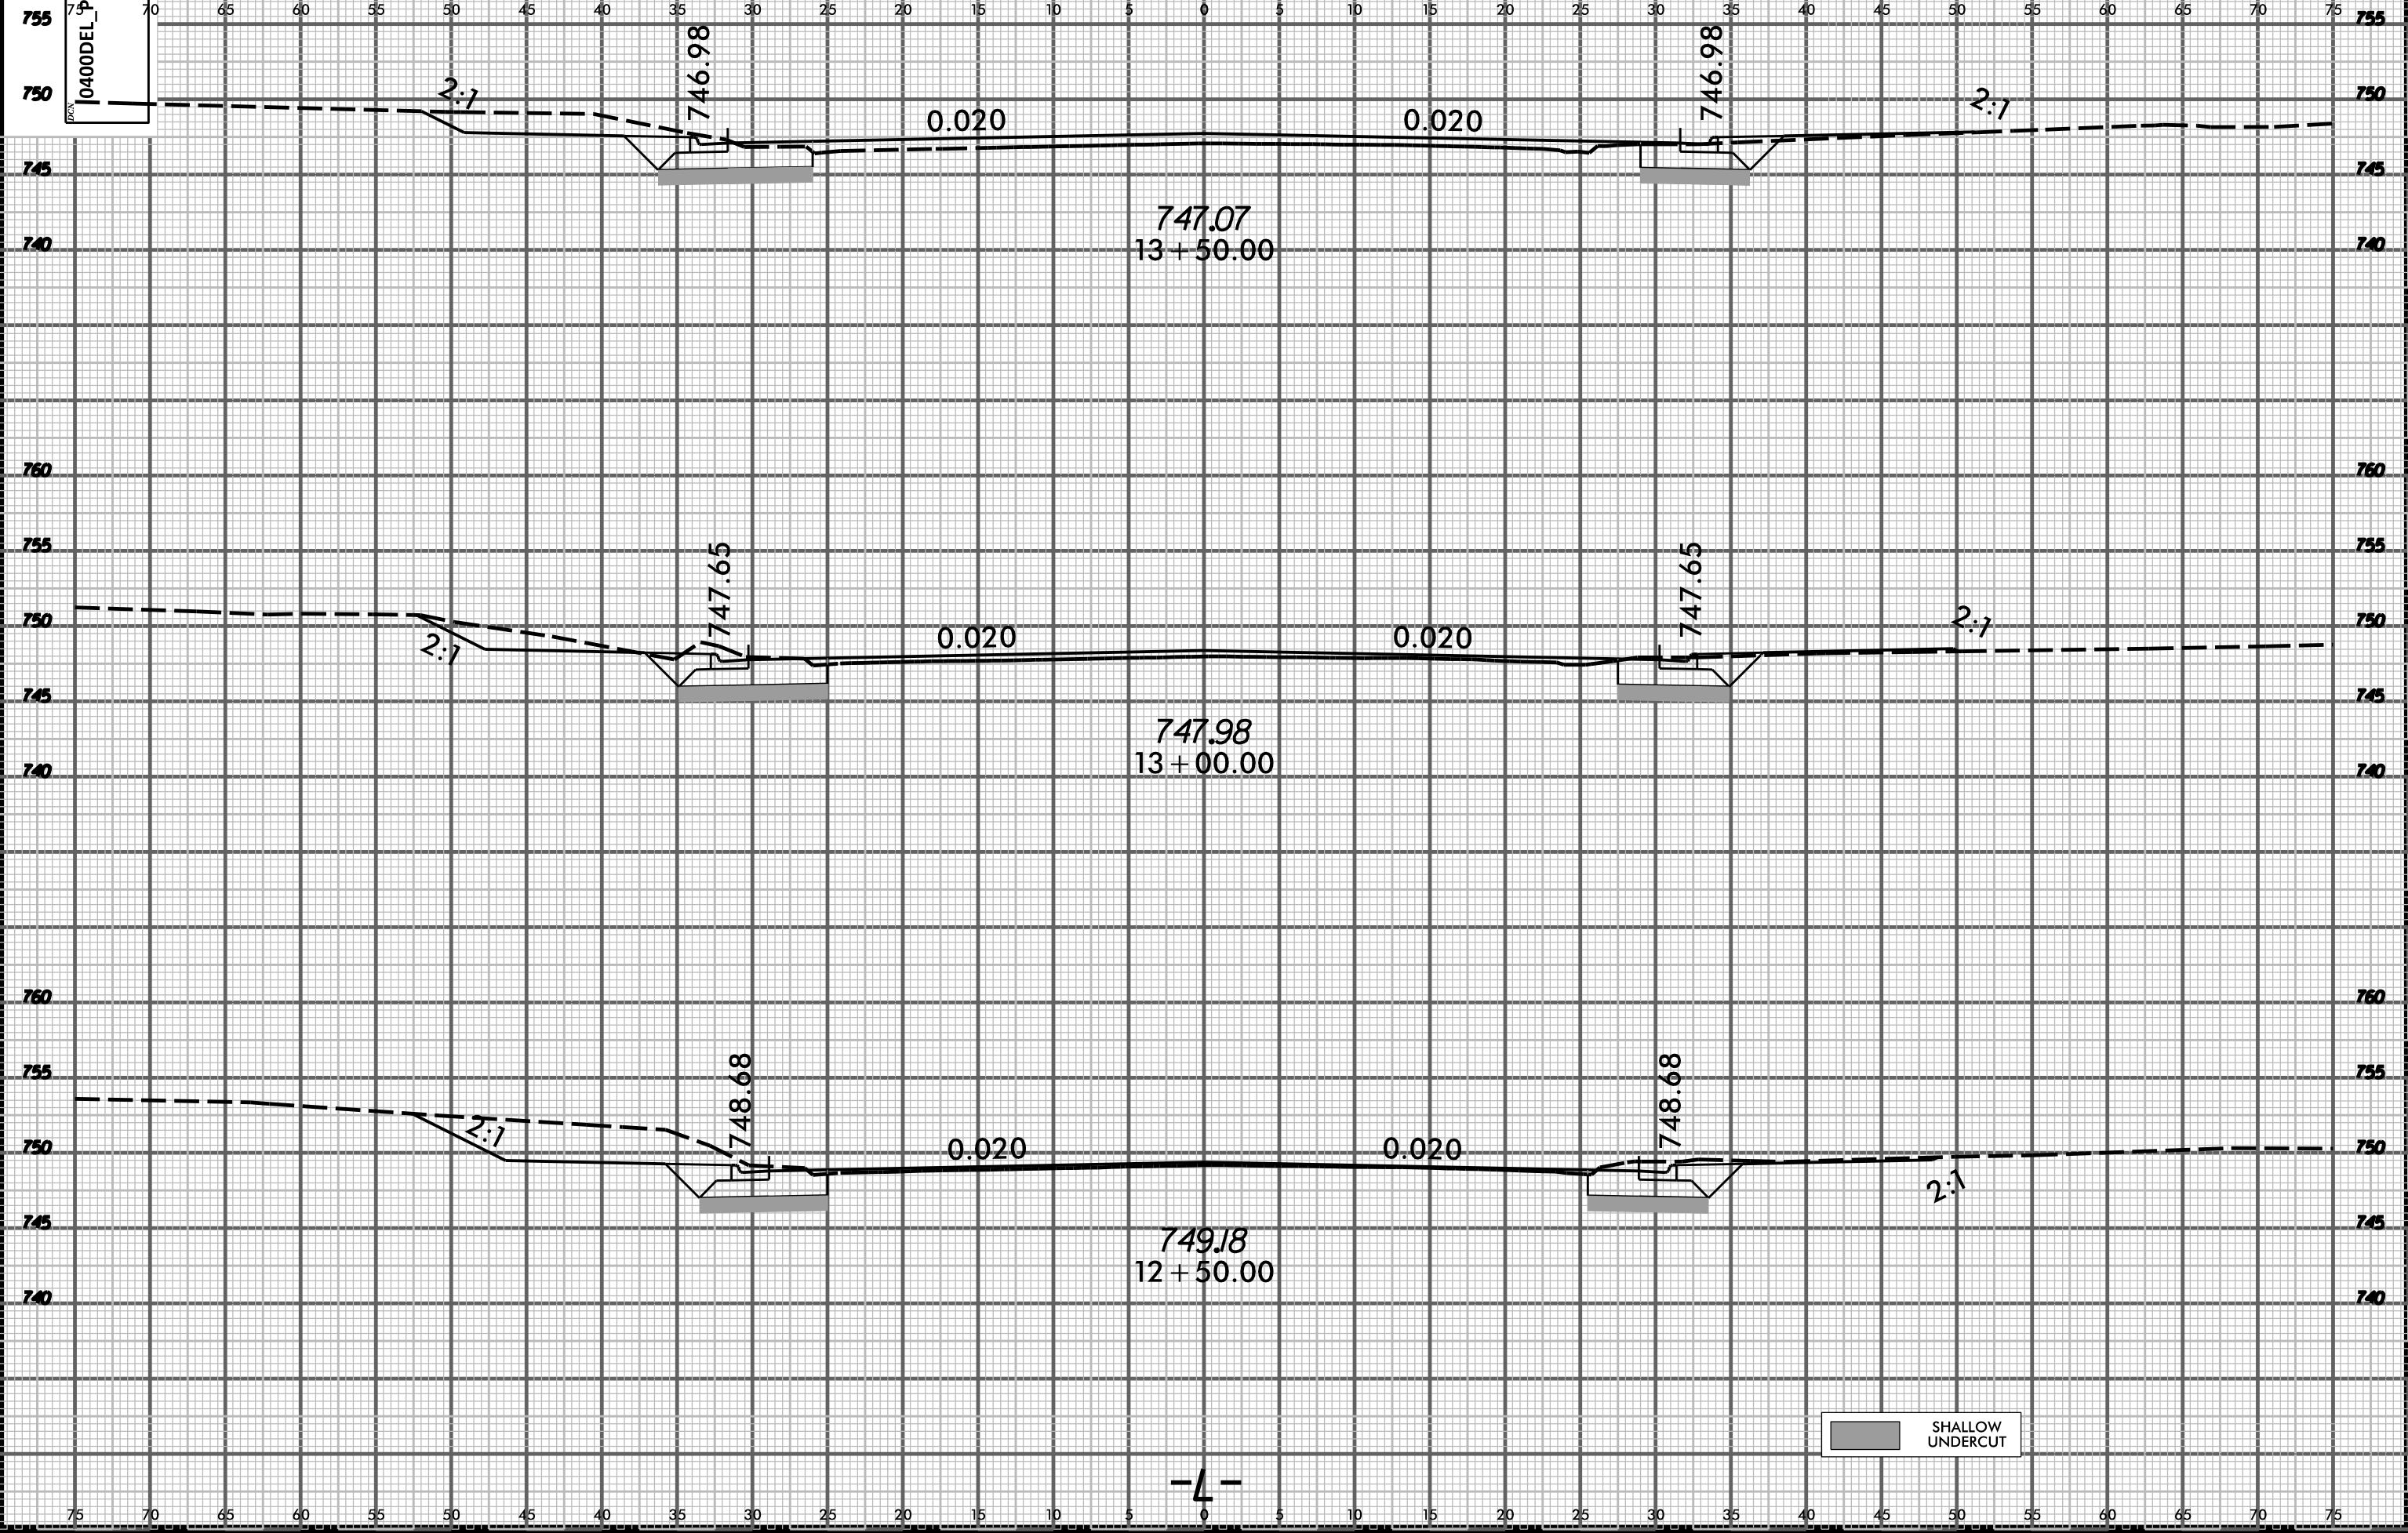

-L-

SHALLOW UNDERCUT

SYSTEMS
DEVELOPMENT
CORPORATION