


0400DEL_P30

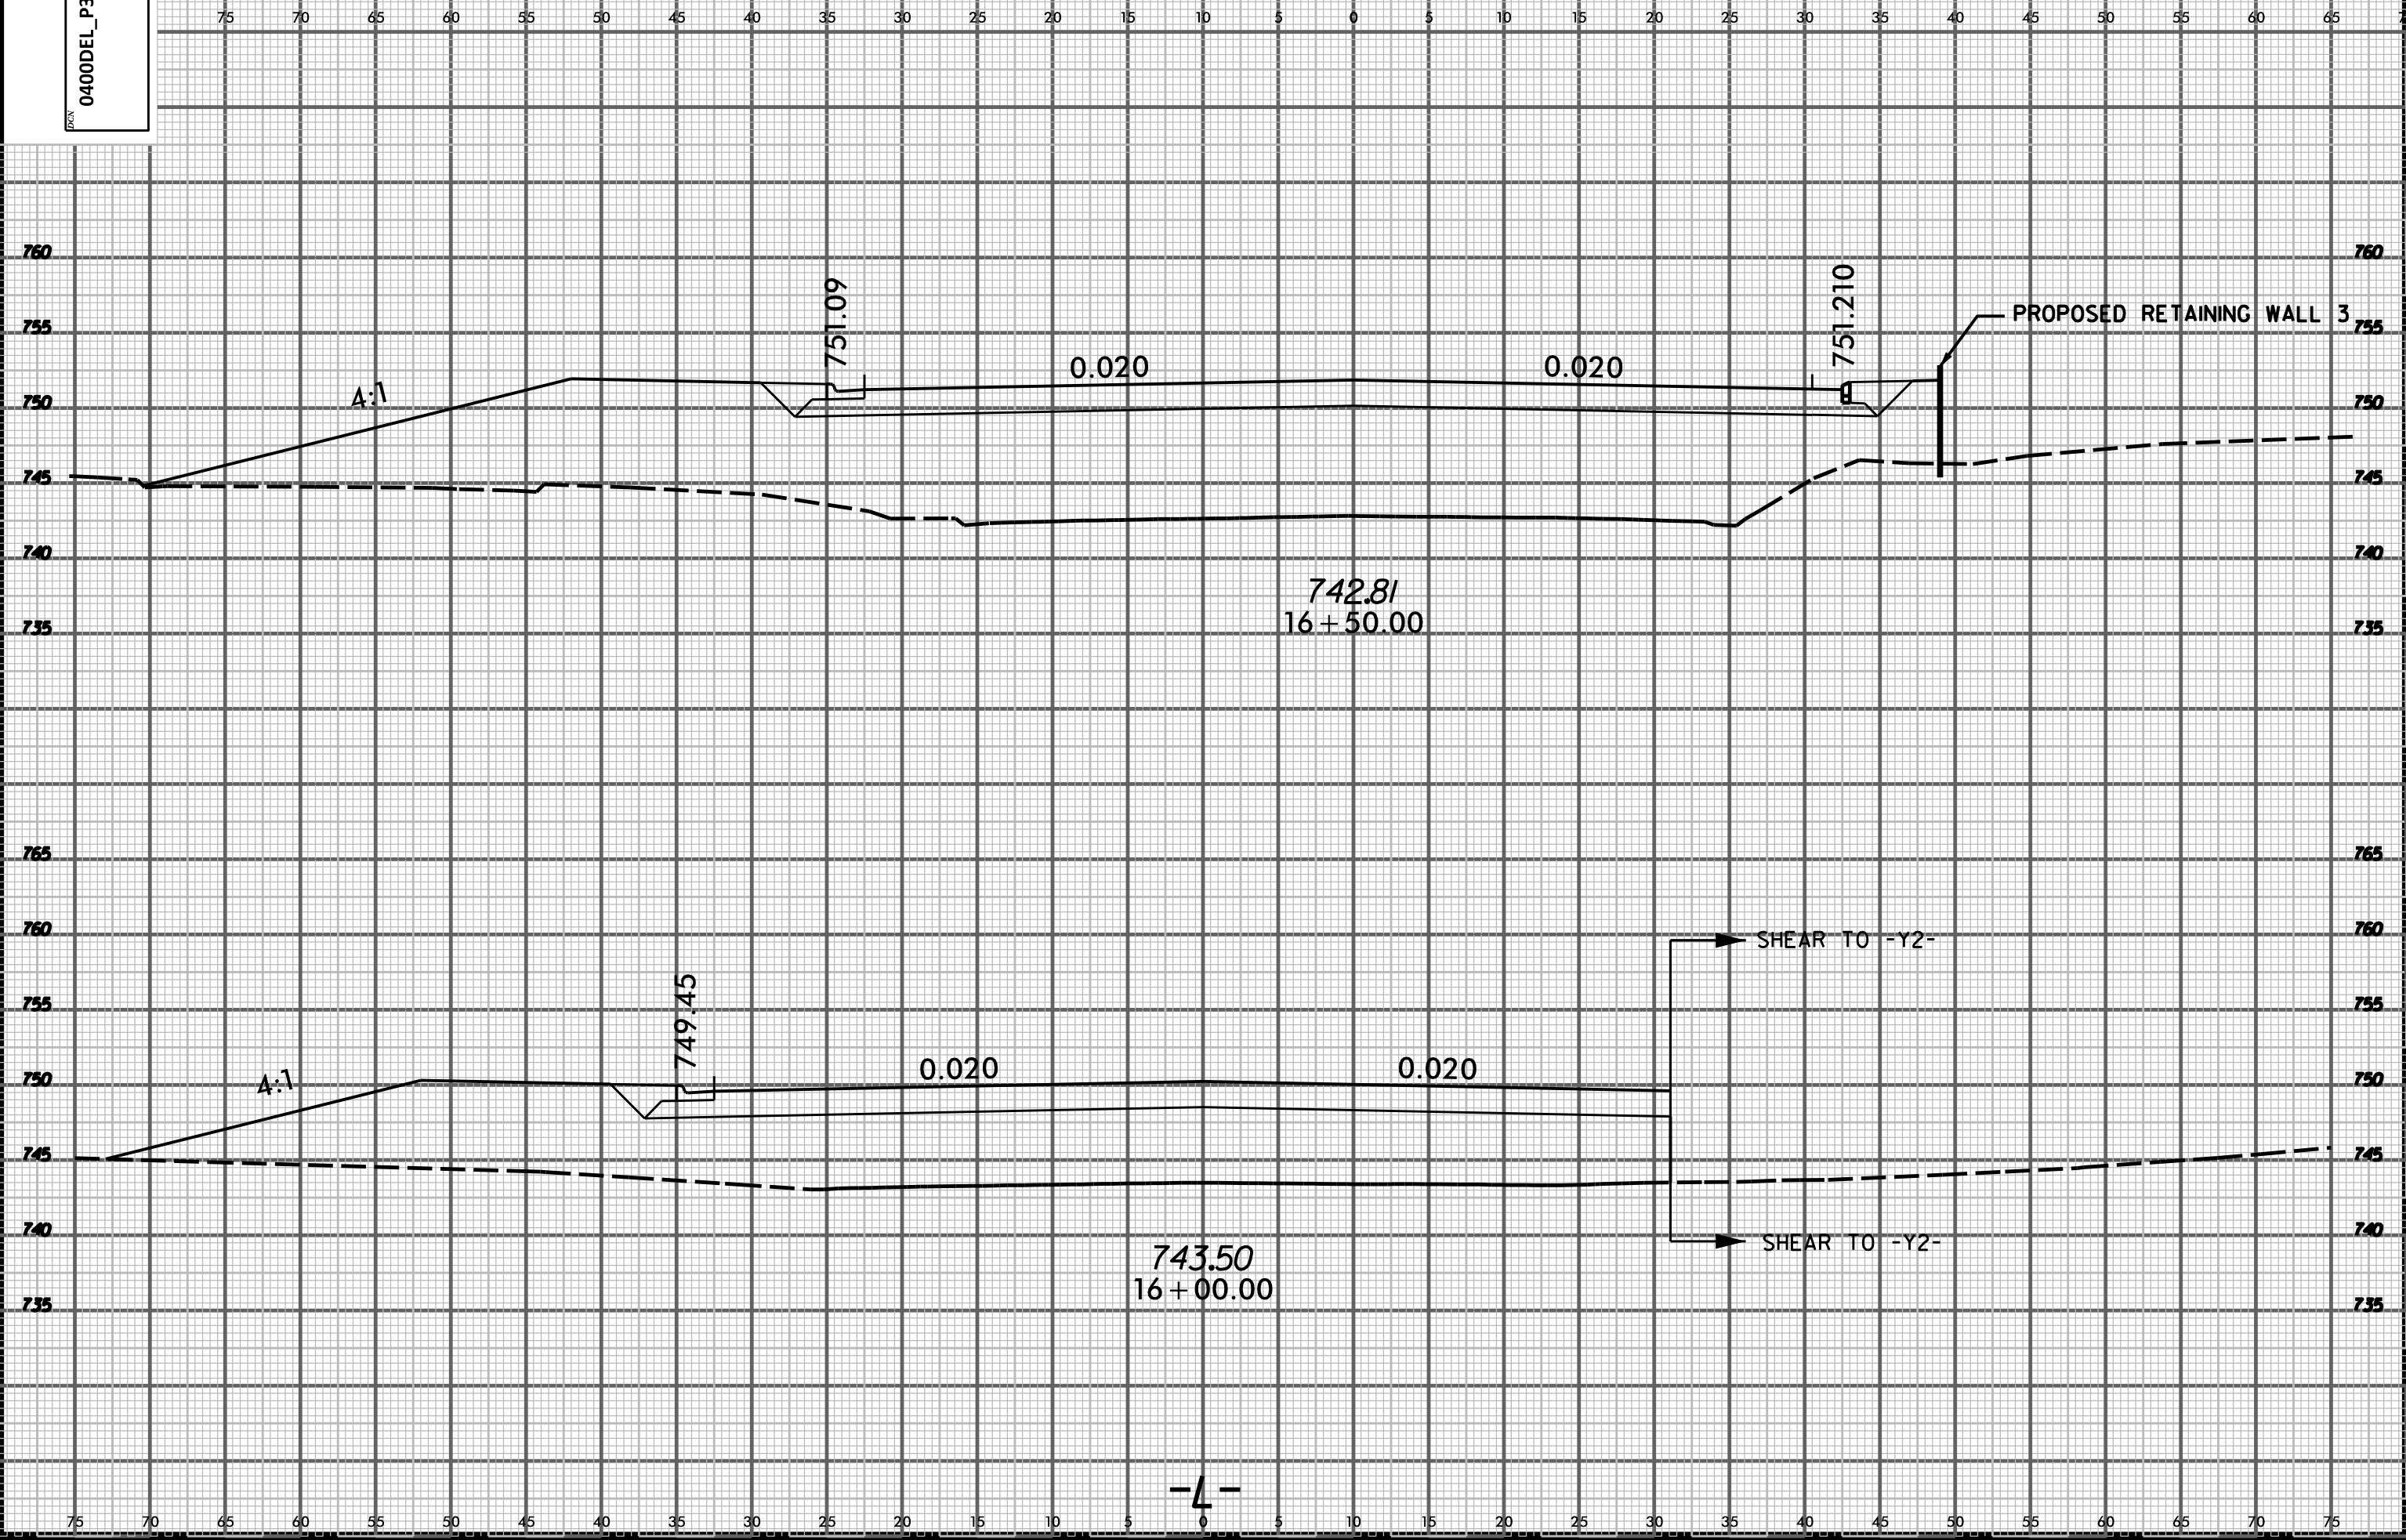

SYSTEMS
DESIGN
INC.