


0400DEL_P30

95 90 85 80 75 70 65 60 55 50 45 40 35 30 25 20 15 10 5 0 5 10 15 20 25 30 35 40 45

750
745
740

115 110 105
17+50.00

PROPOSED RETAINING WALL 3

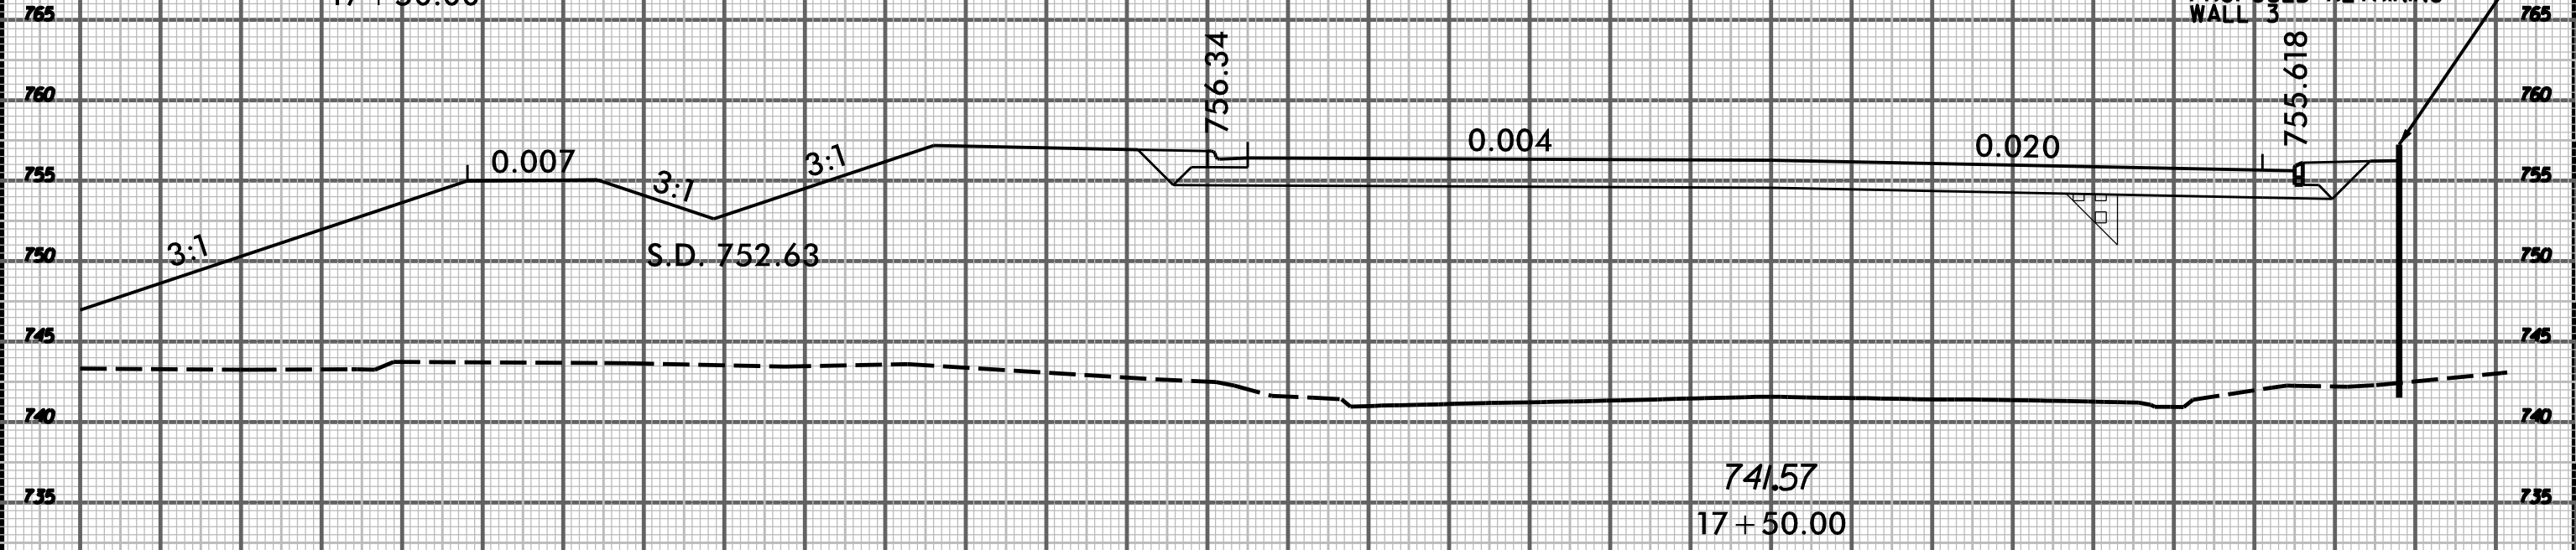

□ □ □ □ LIGHTWEIGHT AGGREGATE

SYSTEMS
DESIGN
INC.