
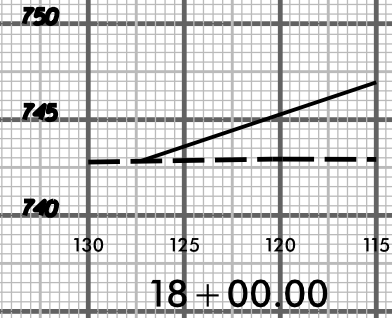


0400DEL\_P30

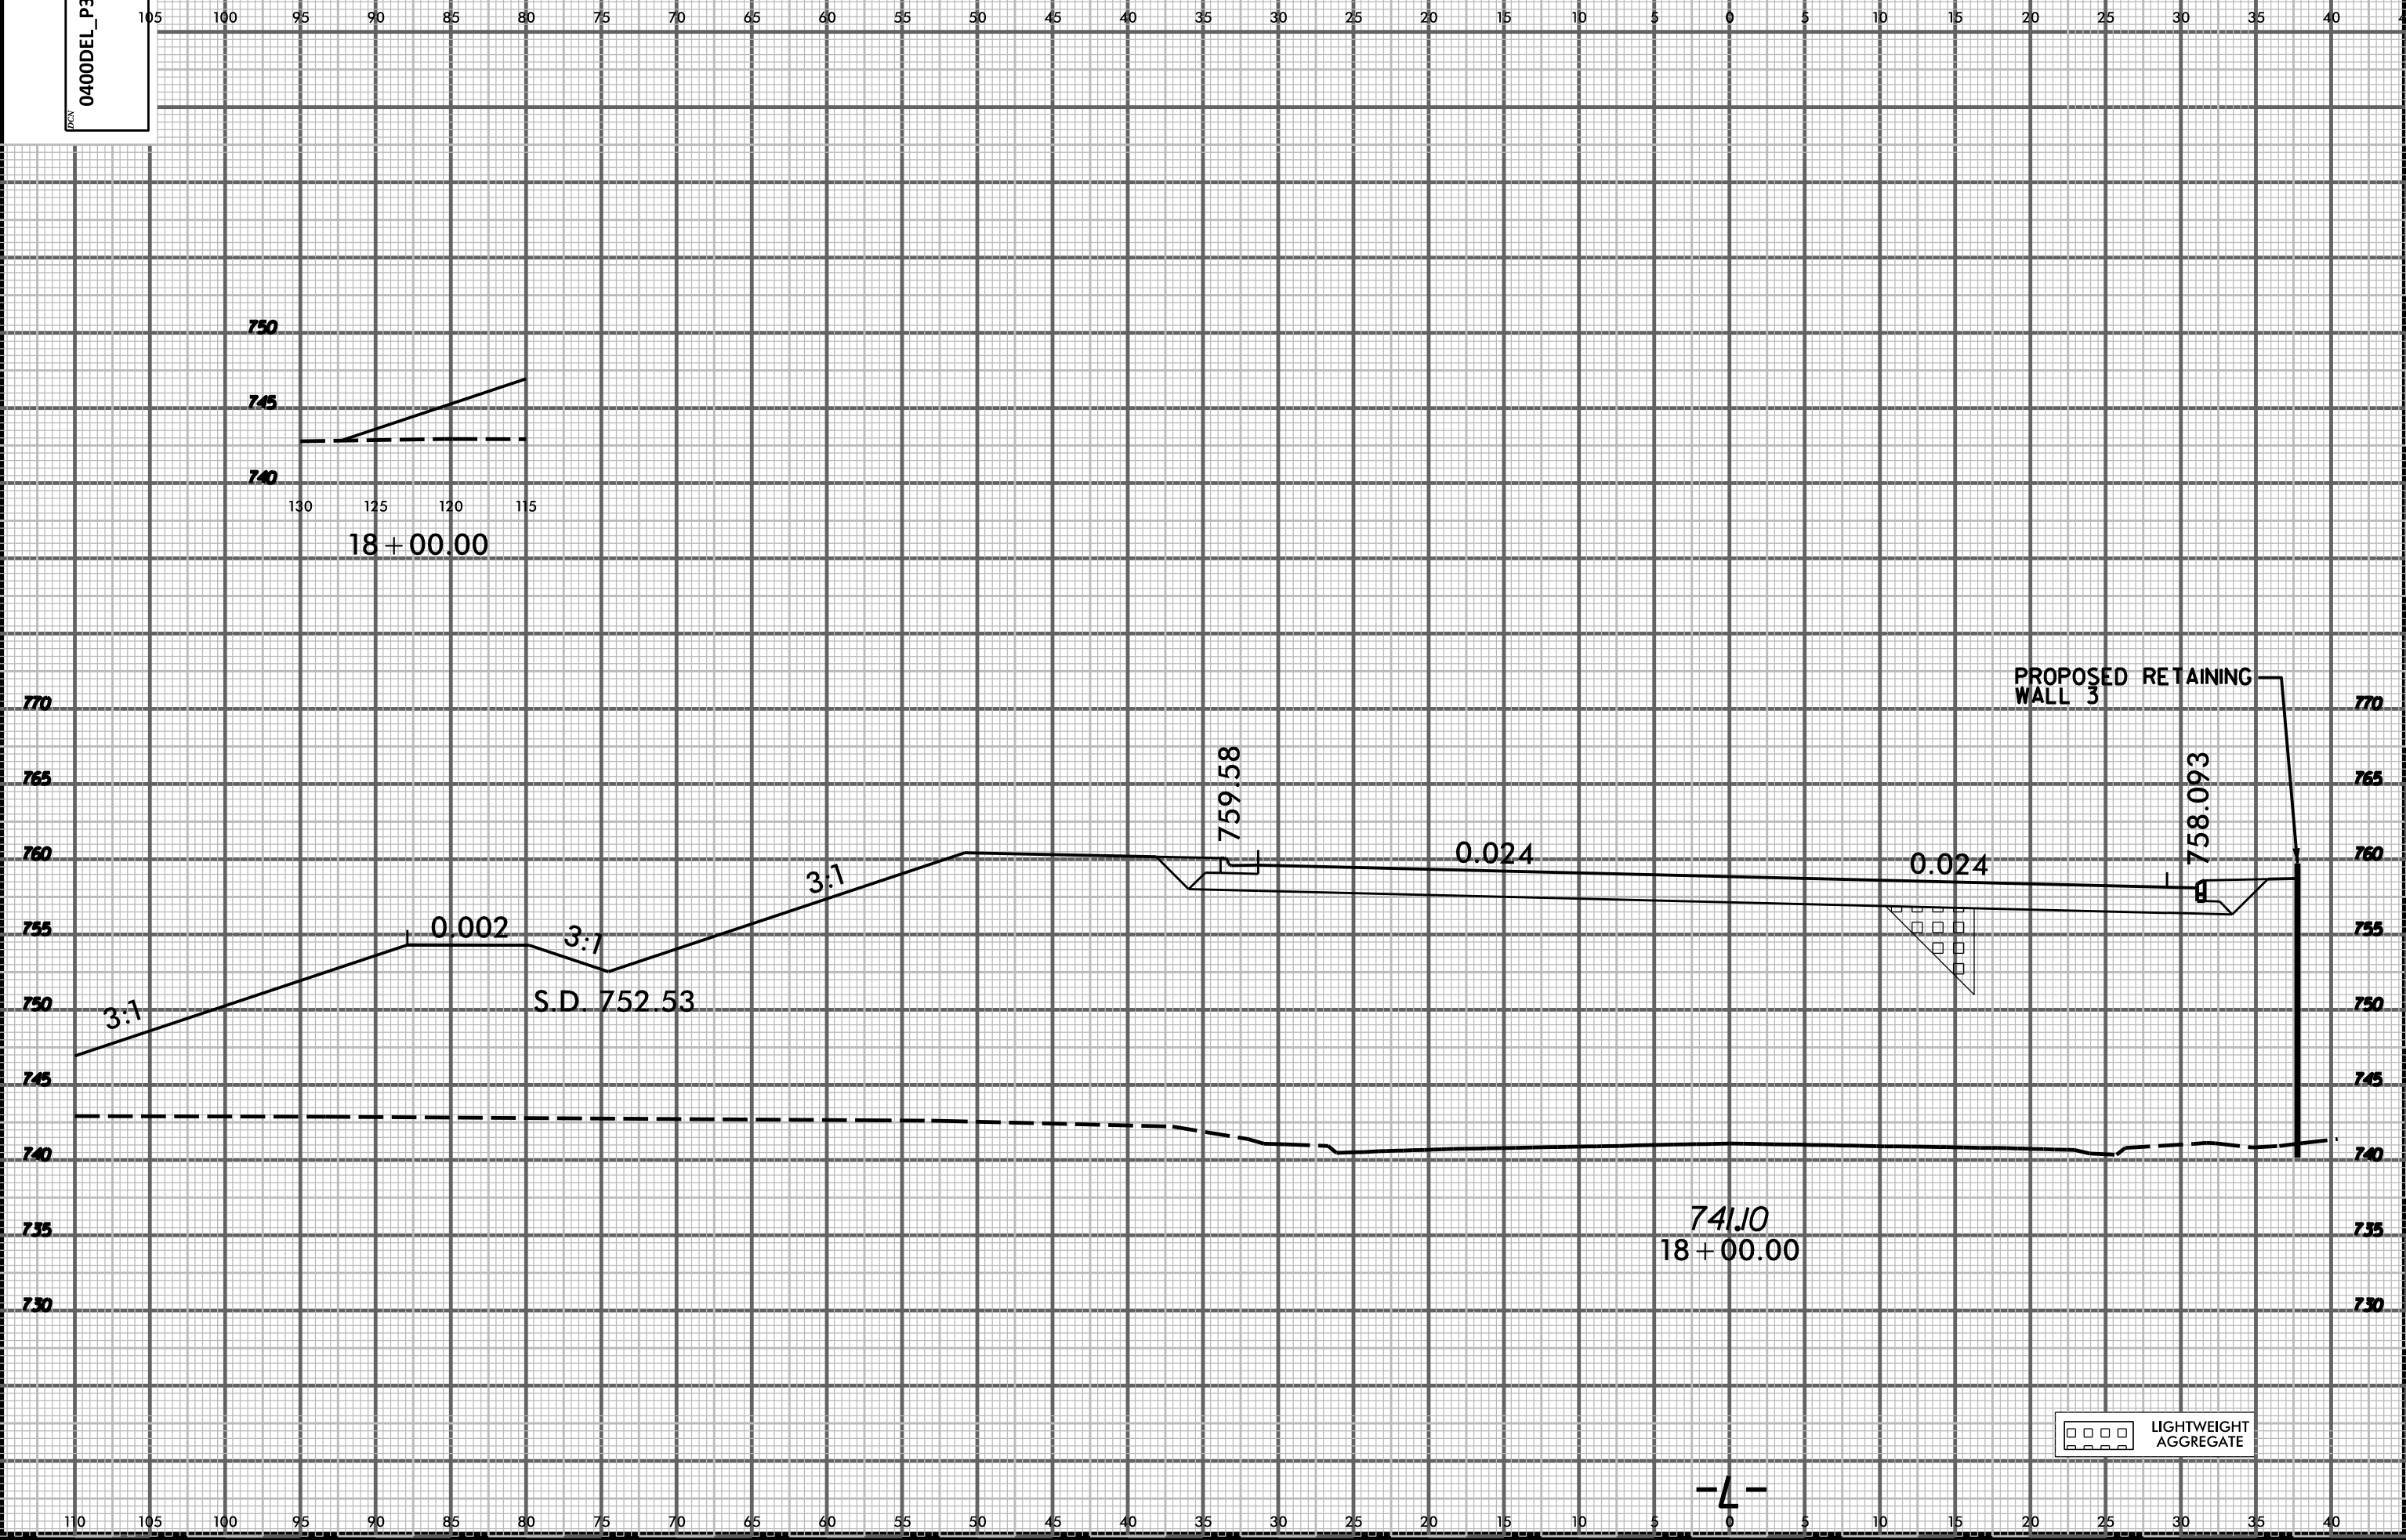

18 + 00.00

PROPOSED RETAINING WALL 3

759.58

0.024

0.024

758.093

3:1

0.002

3:1

3:1

S.D. 752.53

741.10  
18 + 00.00

LIGHTWEIGHT AGGREGATE

SYSTEMS