


0400DEL_P30

05 100 95 90 85 80 75 70 65 60 55 50 45 40 35 30 25 20 15 10 5 0 5 10 15 20 25 30 35 40 45

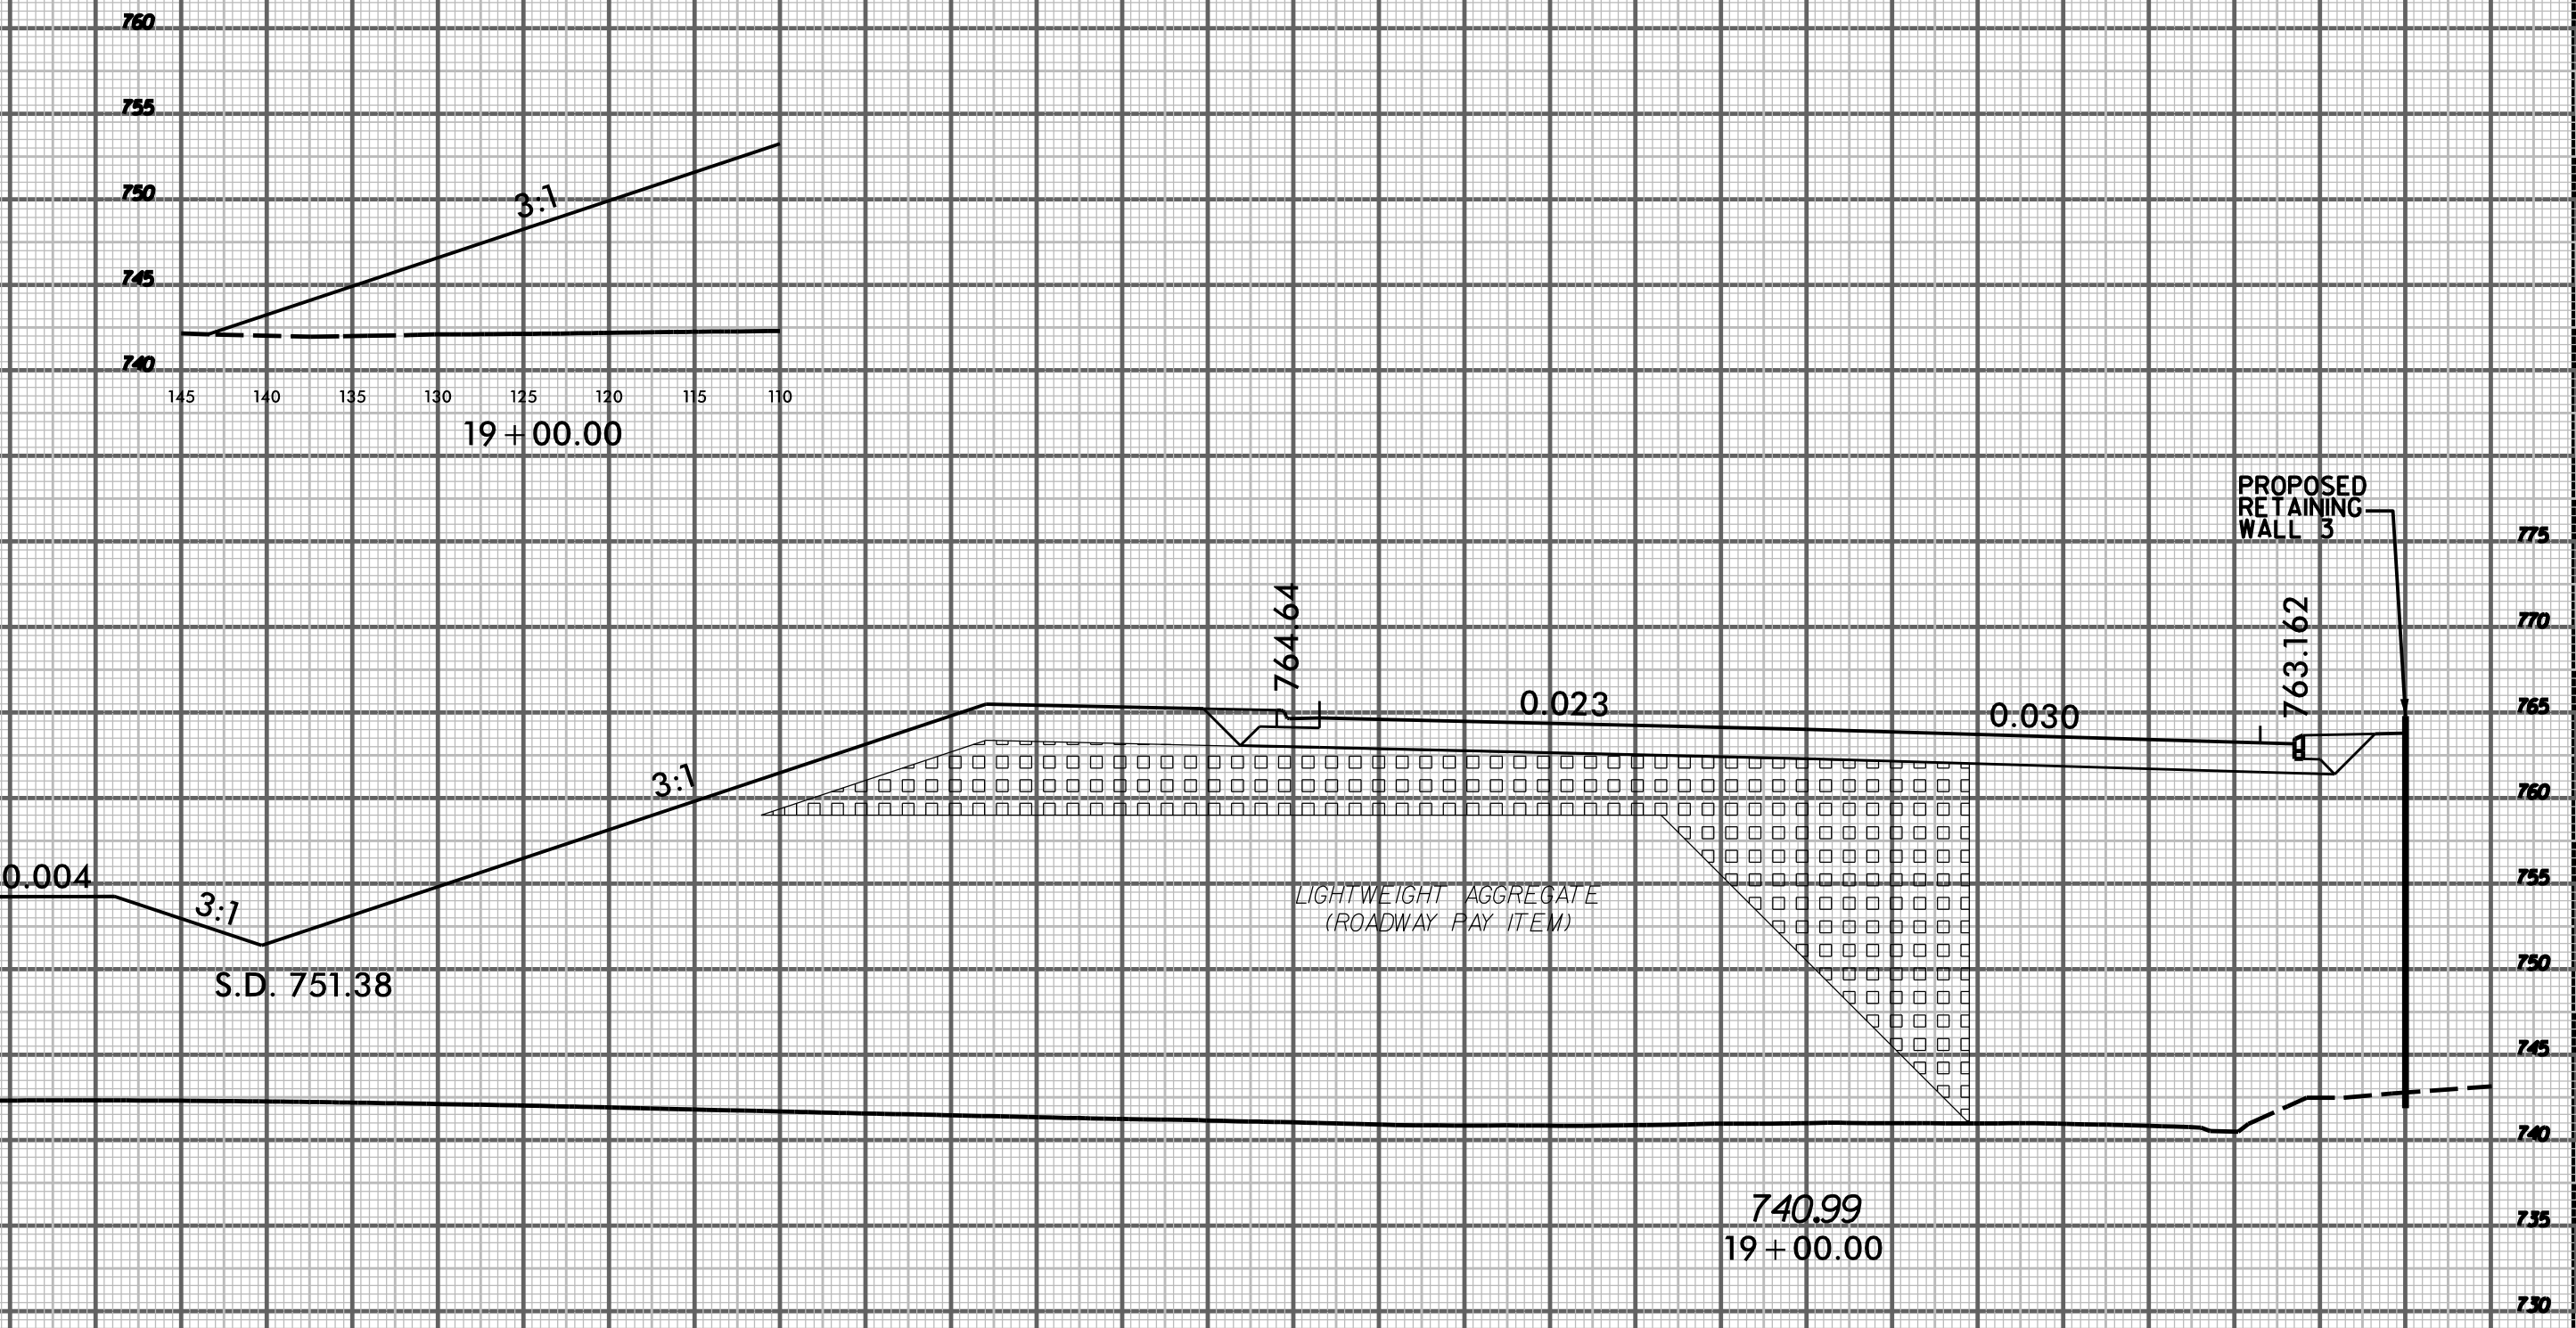

LIGHTWEIGHT AGGREGATE

SYSTEMS