


PROJ. REFERENCE NO.
U-5008

SHEET NO.
X-12

0400DEL_P30

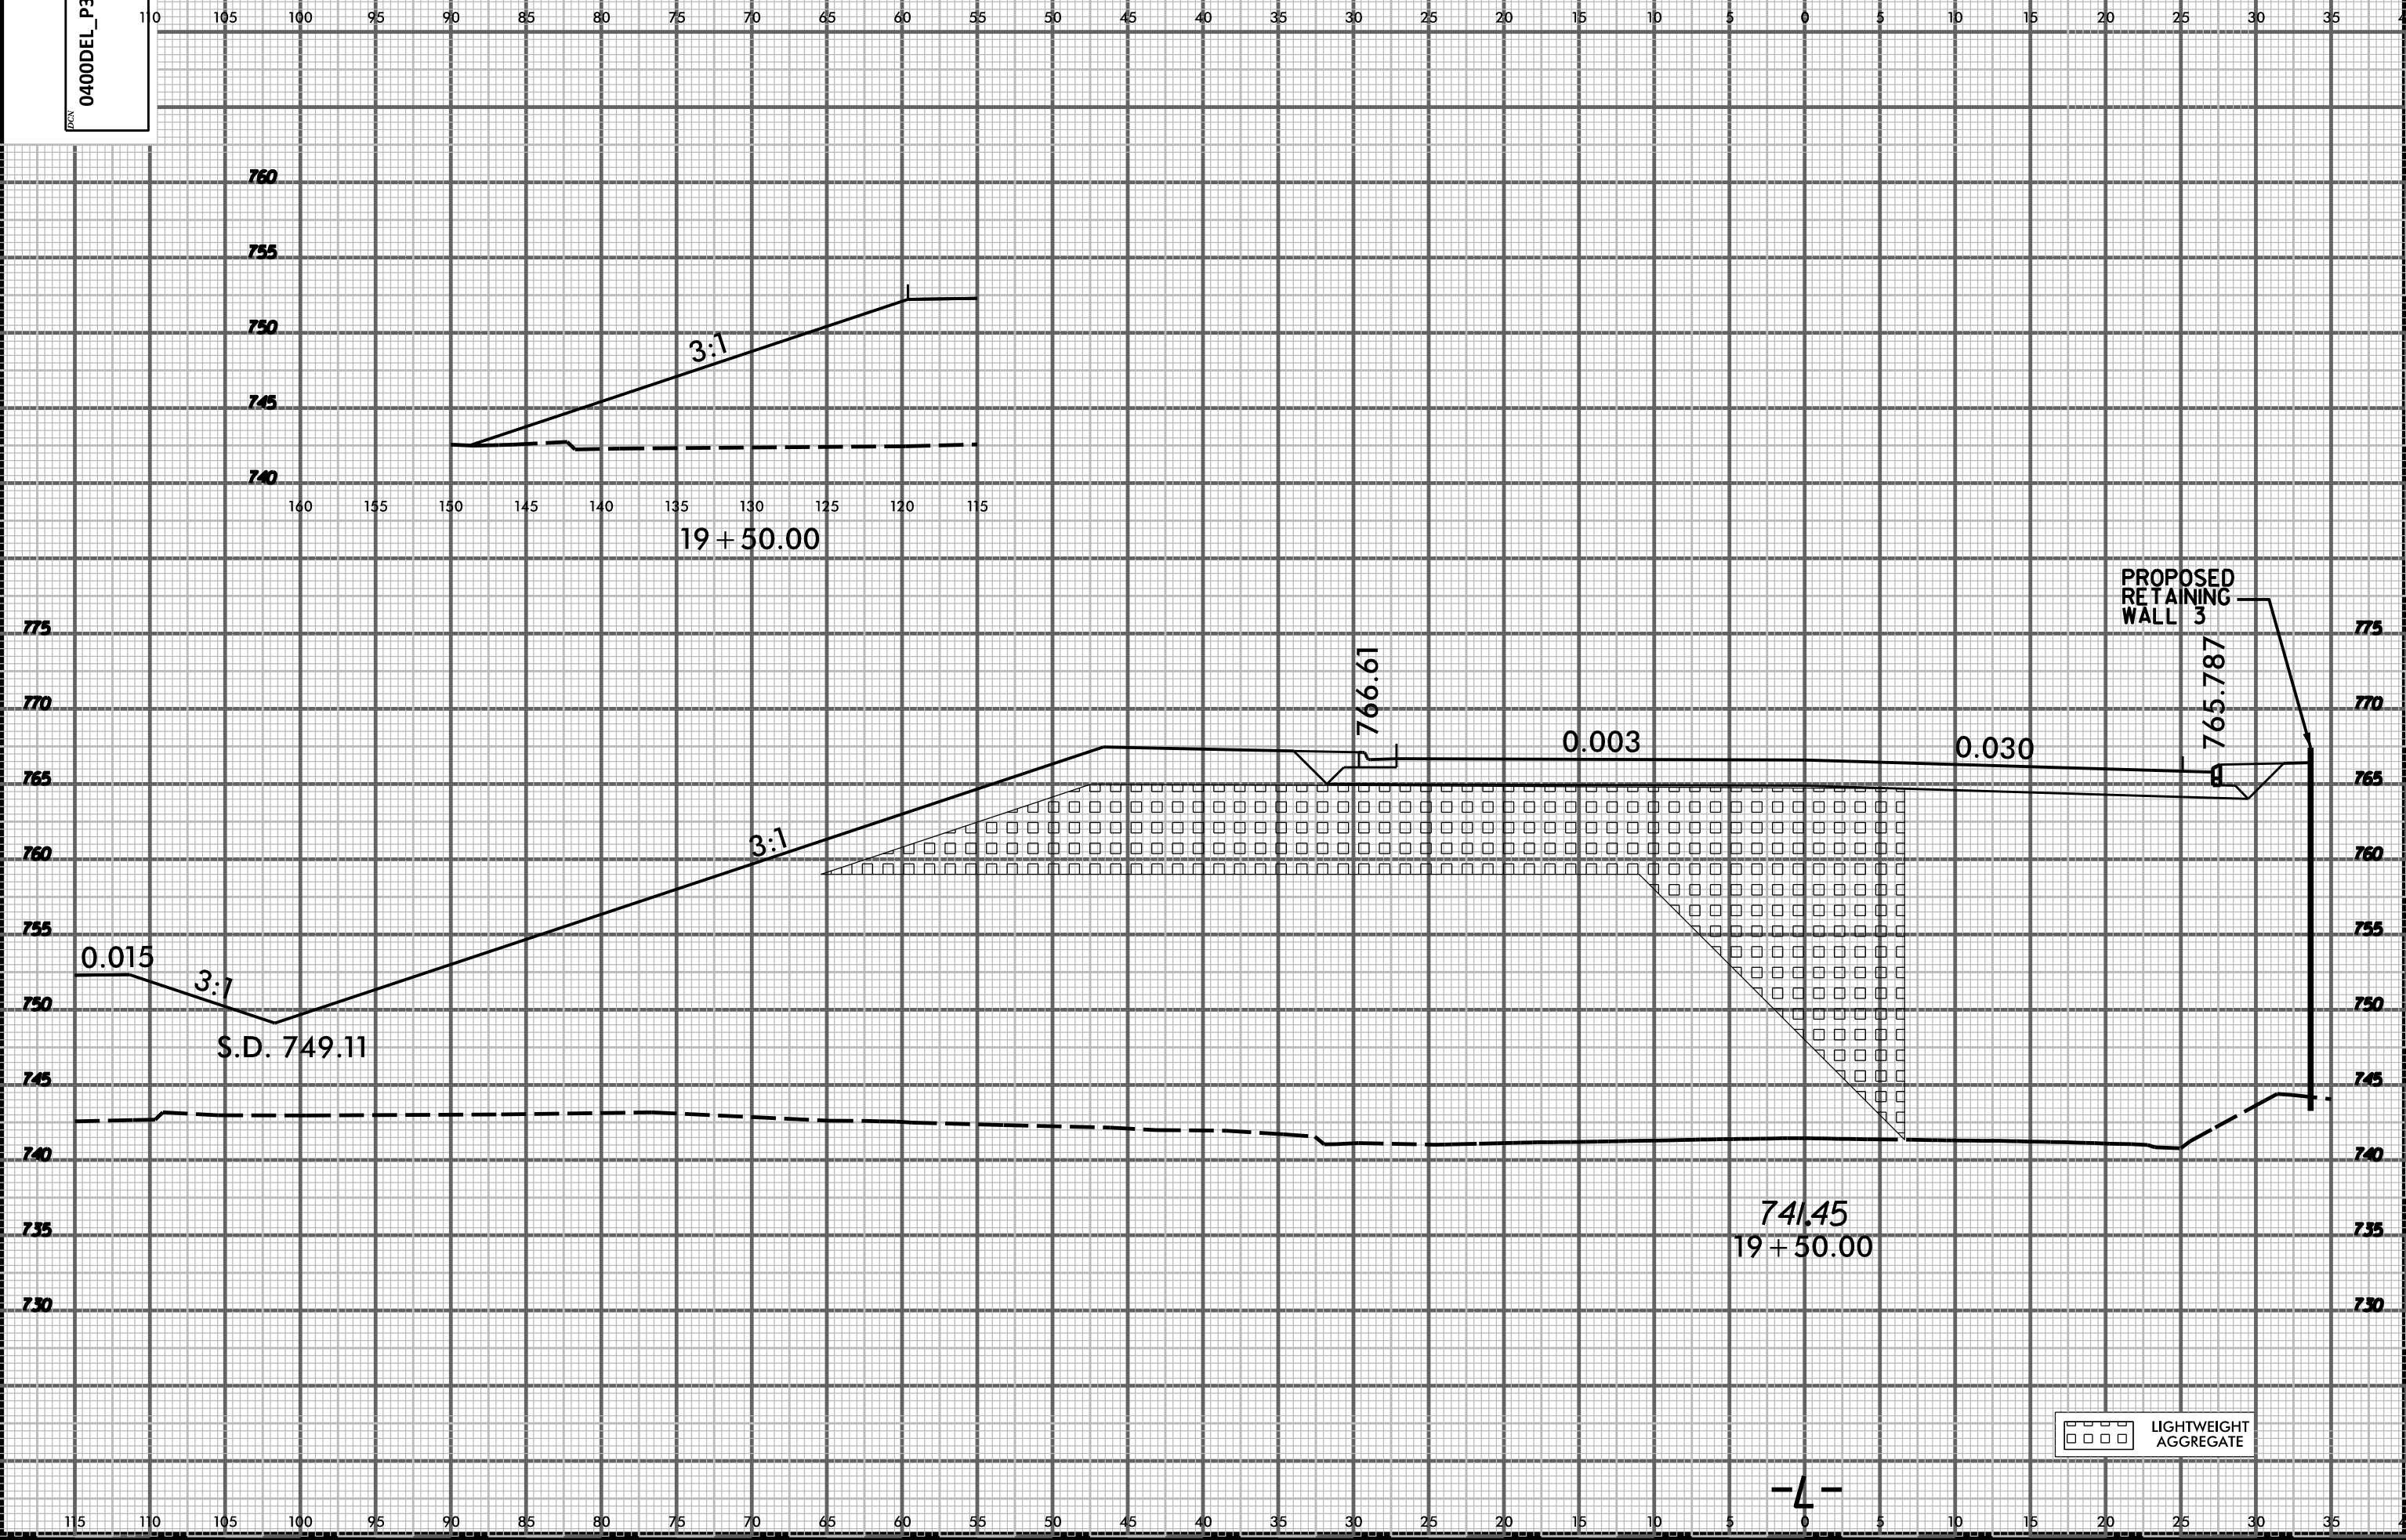

LIGHTWEIGHT AGGREGATE

SYSTEMS
DESIGN
INC.