


0400DEL_P30

BEGIN BRIDGE STA. 20+05.52

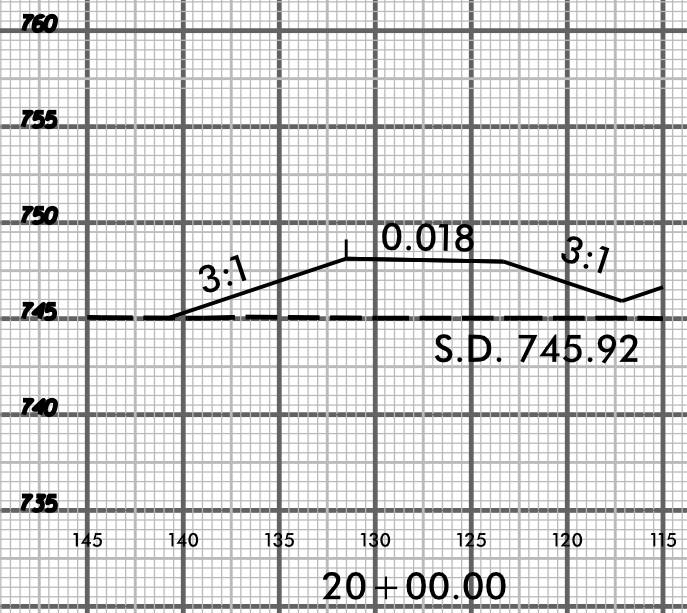

20+00.00

PROPOSED RETAINING WALL 3

768.62

0.017

0.023

768.559

3:1

741.78
20+00.00

□□□□ LIGHTWEIGHT AGGREGATE