


PROJ. REFERENCE NO.
U-5008

SHEET NO.
X-14

0400DEL_P30

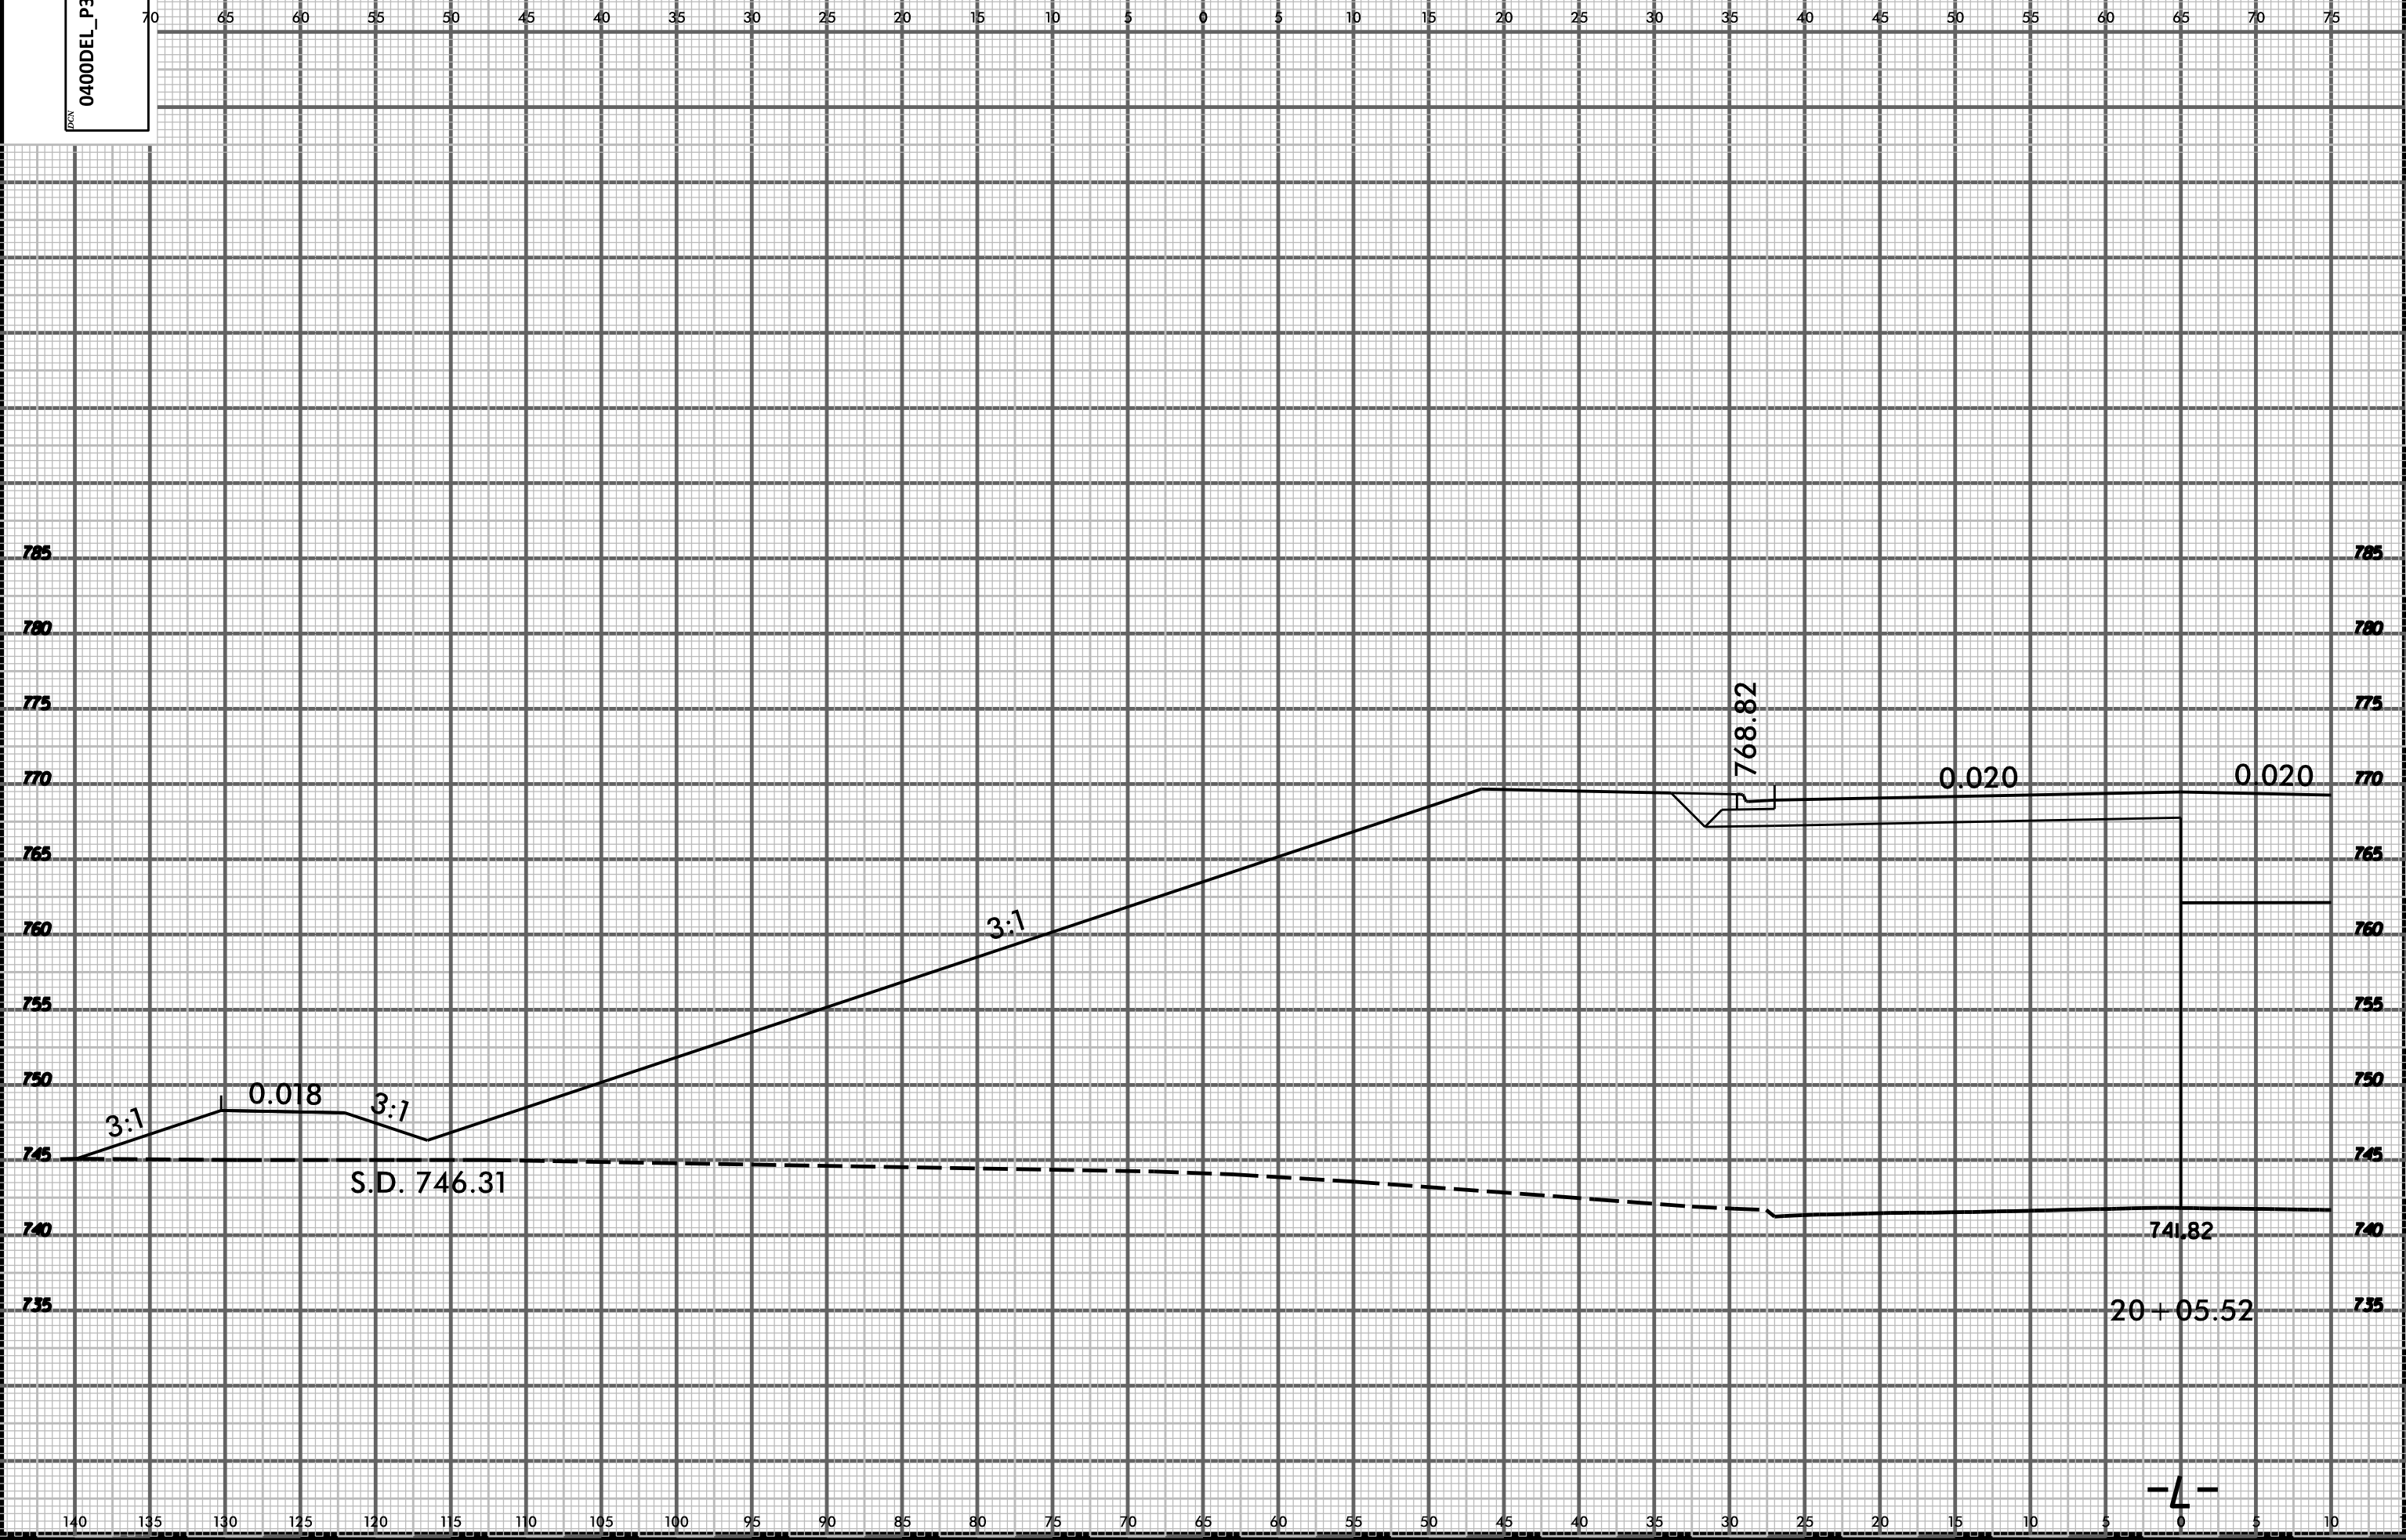

SYSTEMS
CONSTRUCTION

20 + 05.52