


0400DEL\_P30

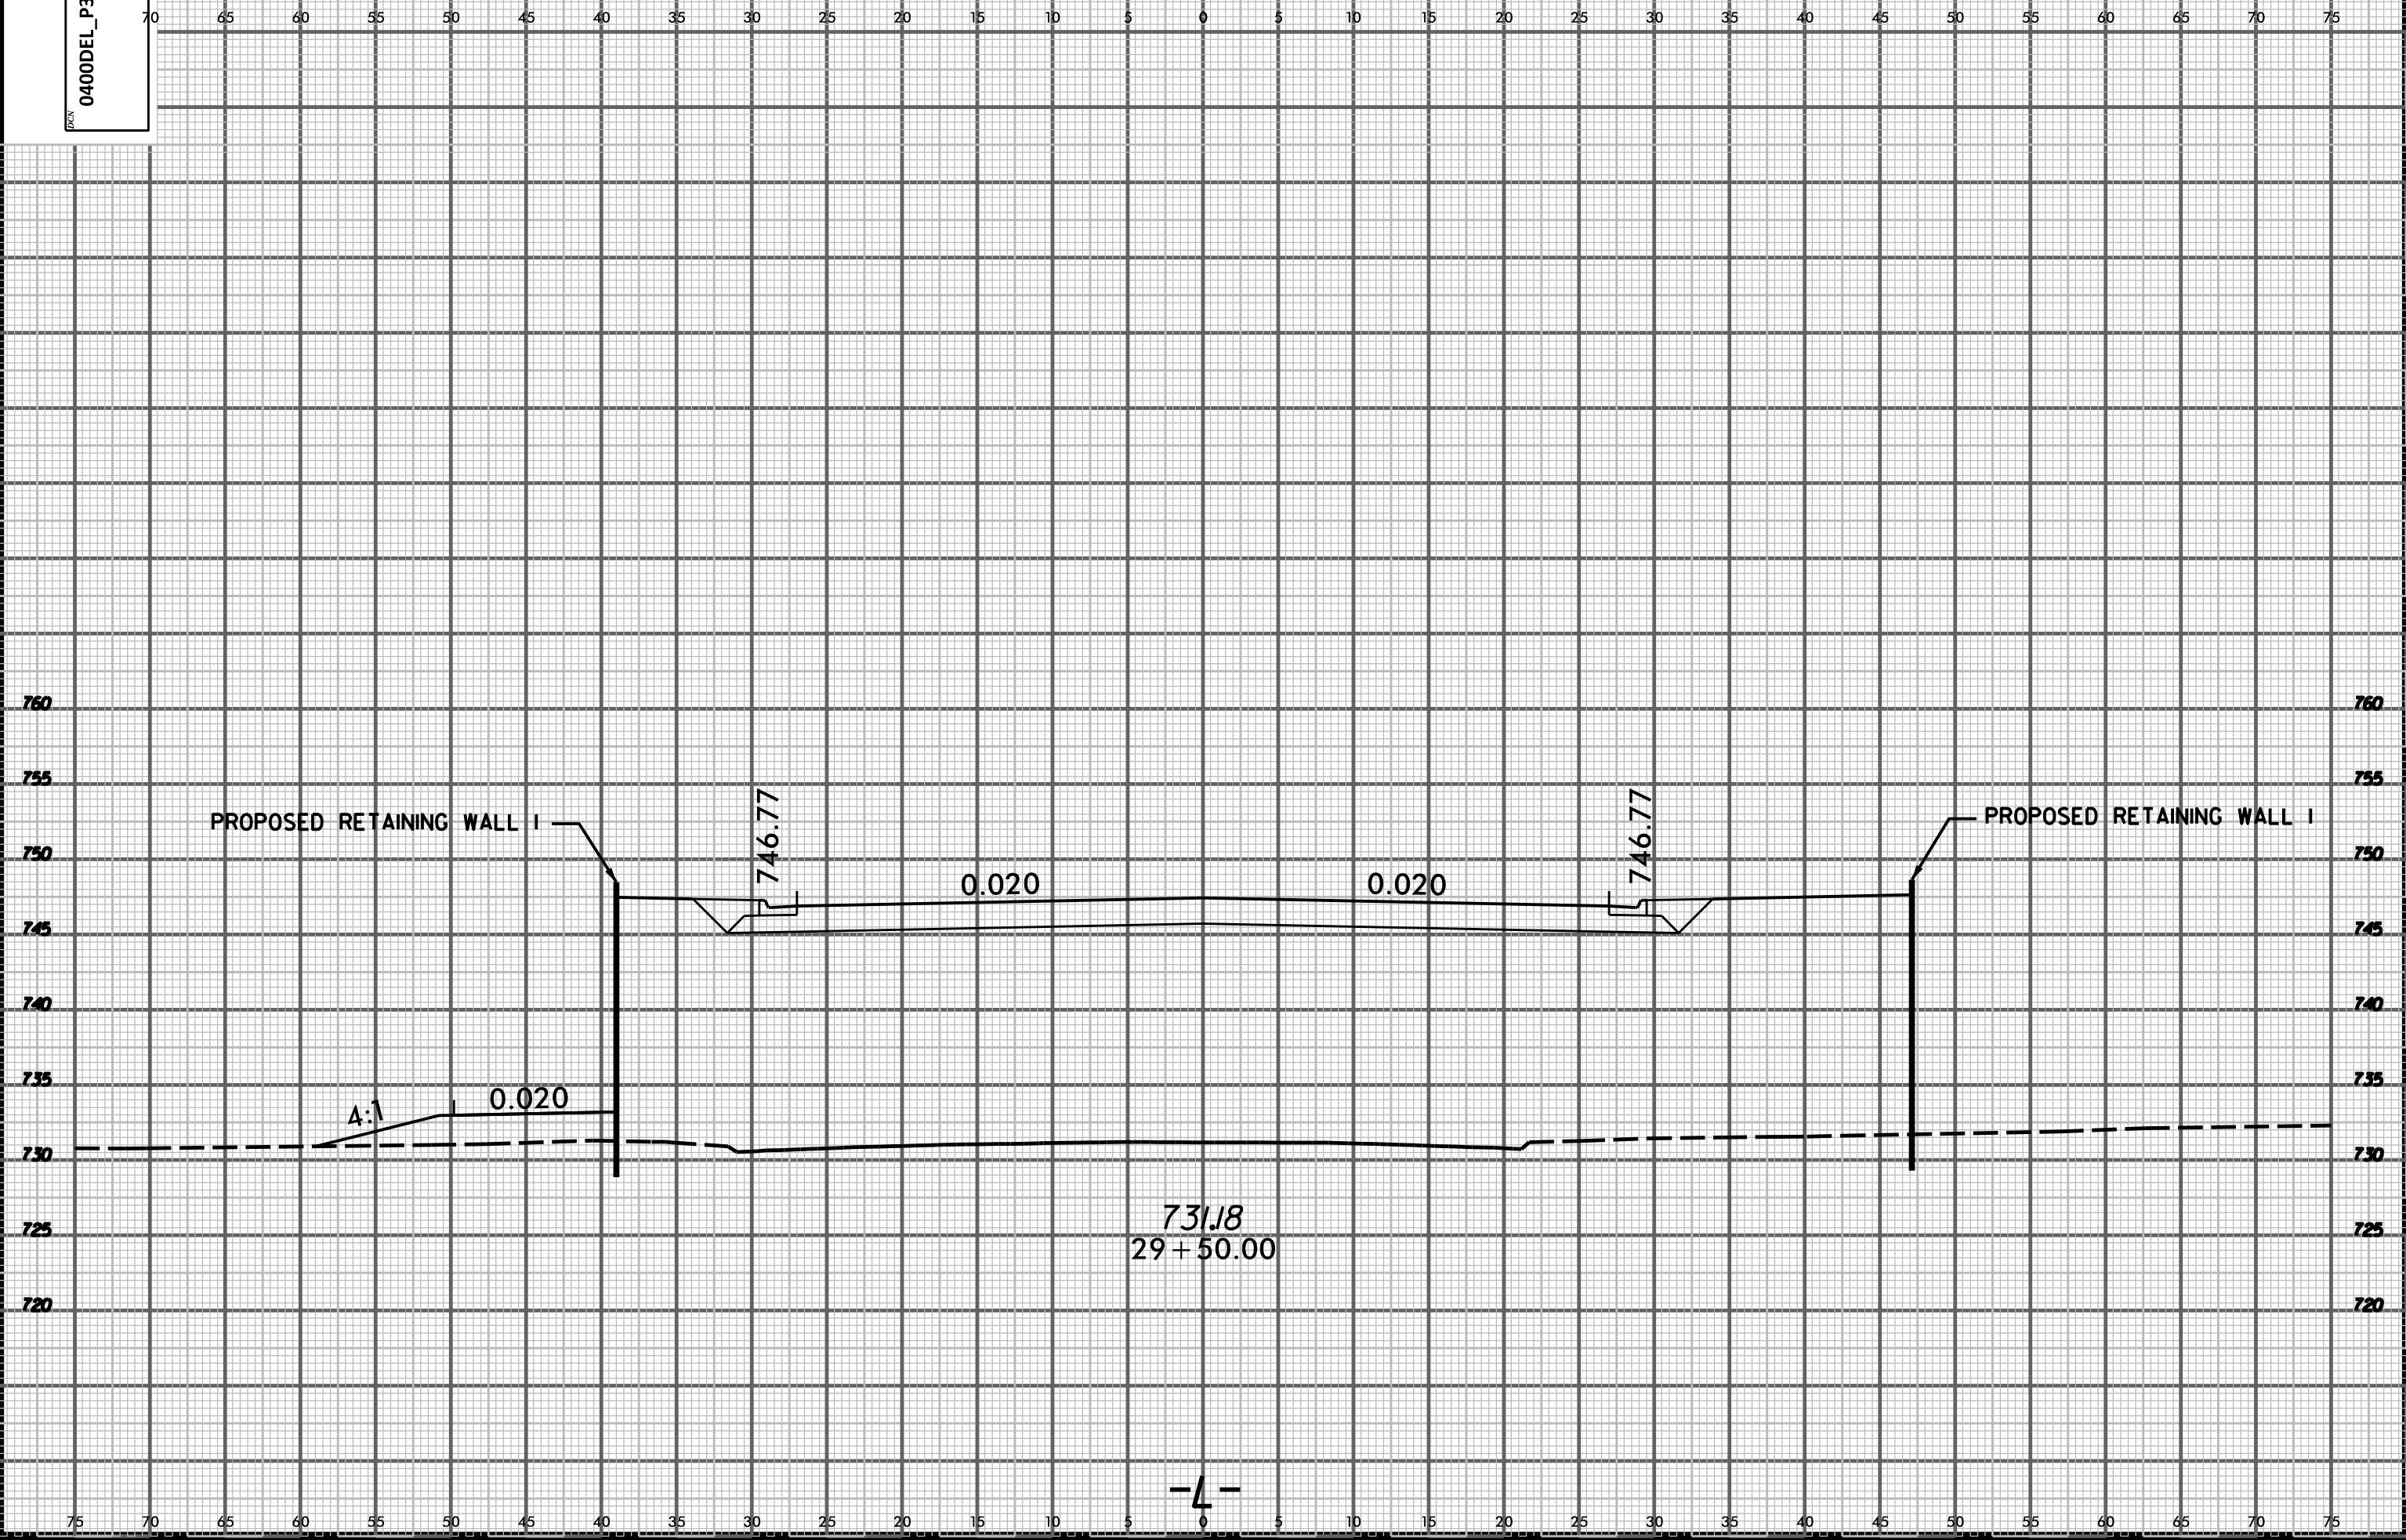

\$\$\$\$SYTIME\$\$\$\$  
\$\$\$\$DATE\$\$\$\$  
\$\$\$\$TIME\$\$\$\$  
\$\$\$\$USER\$\$\$\$  
\$\$\$\$JOB\$\$\$\$  
\$\$\$\$DRAWING\$\$\$\$  
\$\$\$\$DGN\$\$\$\$