


PROJ. REFERENCE NO.  
U-5008

SHEET NO.  
X-18

0400DEL\_P30

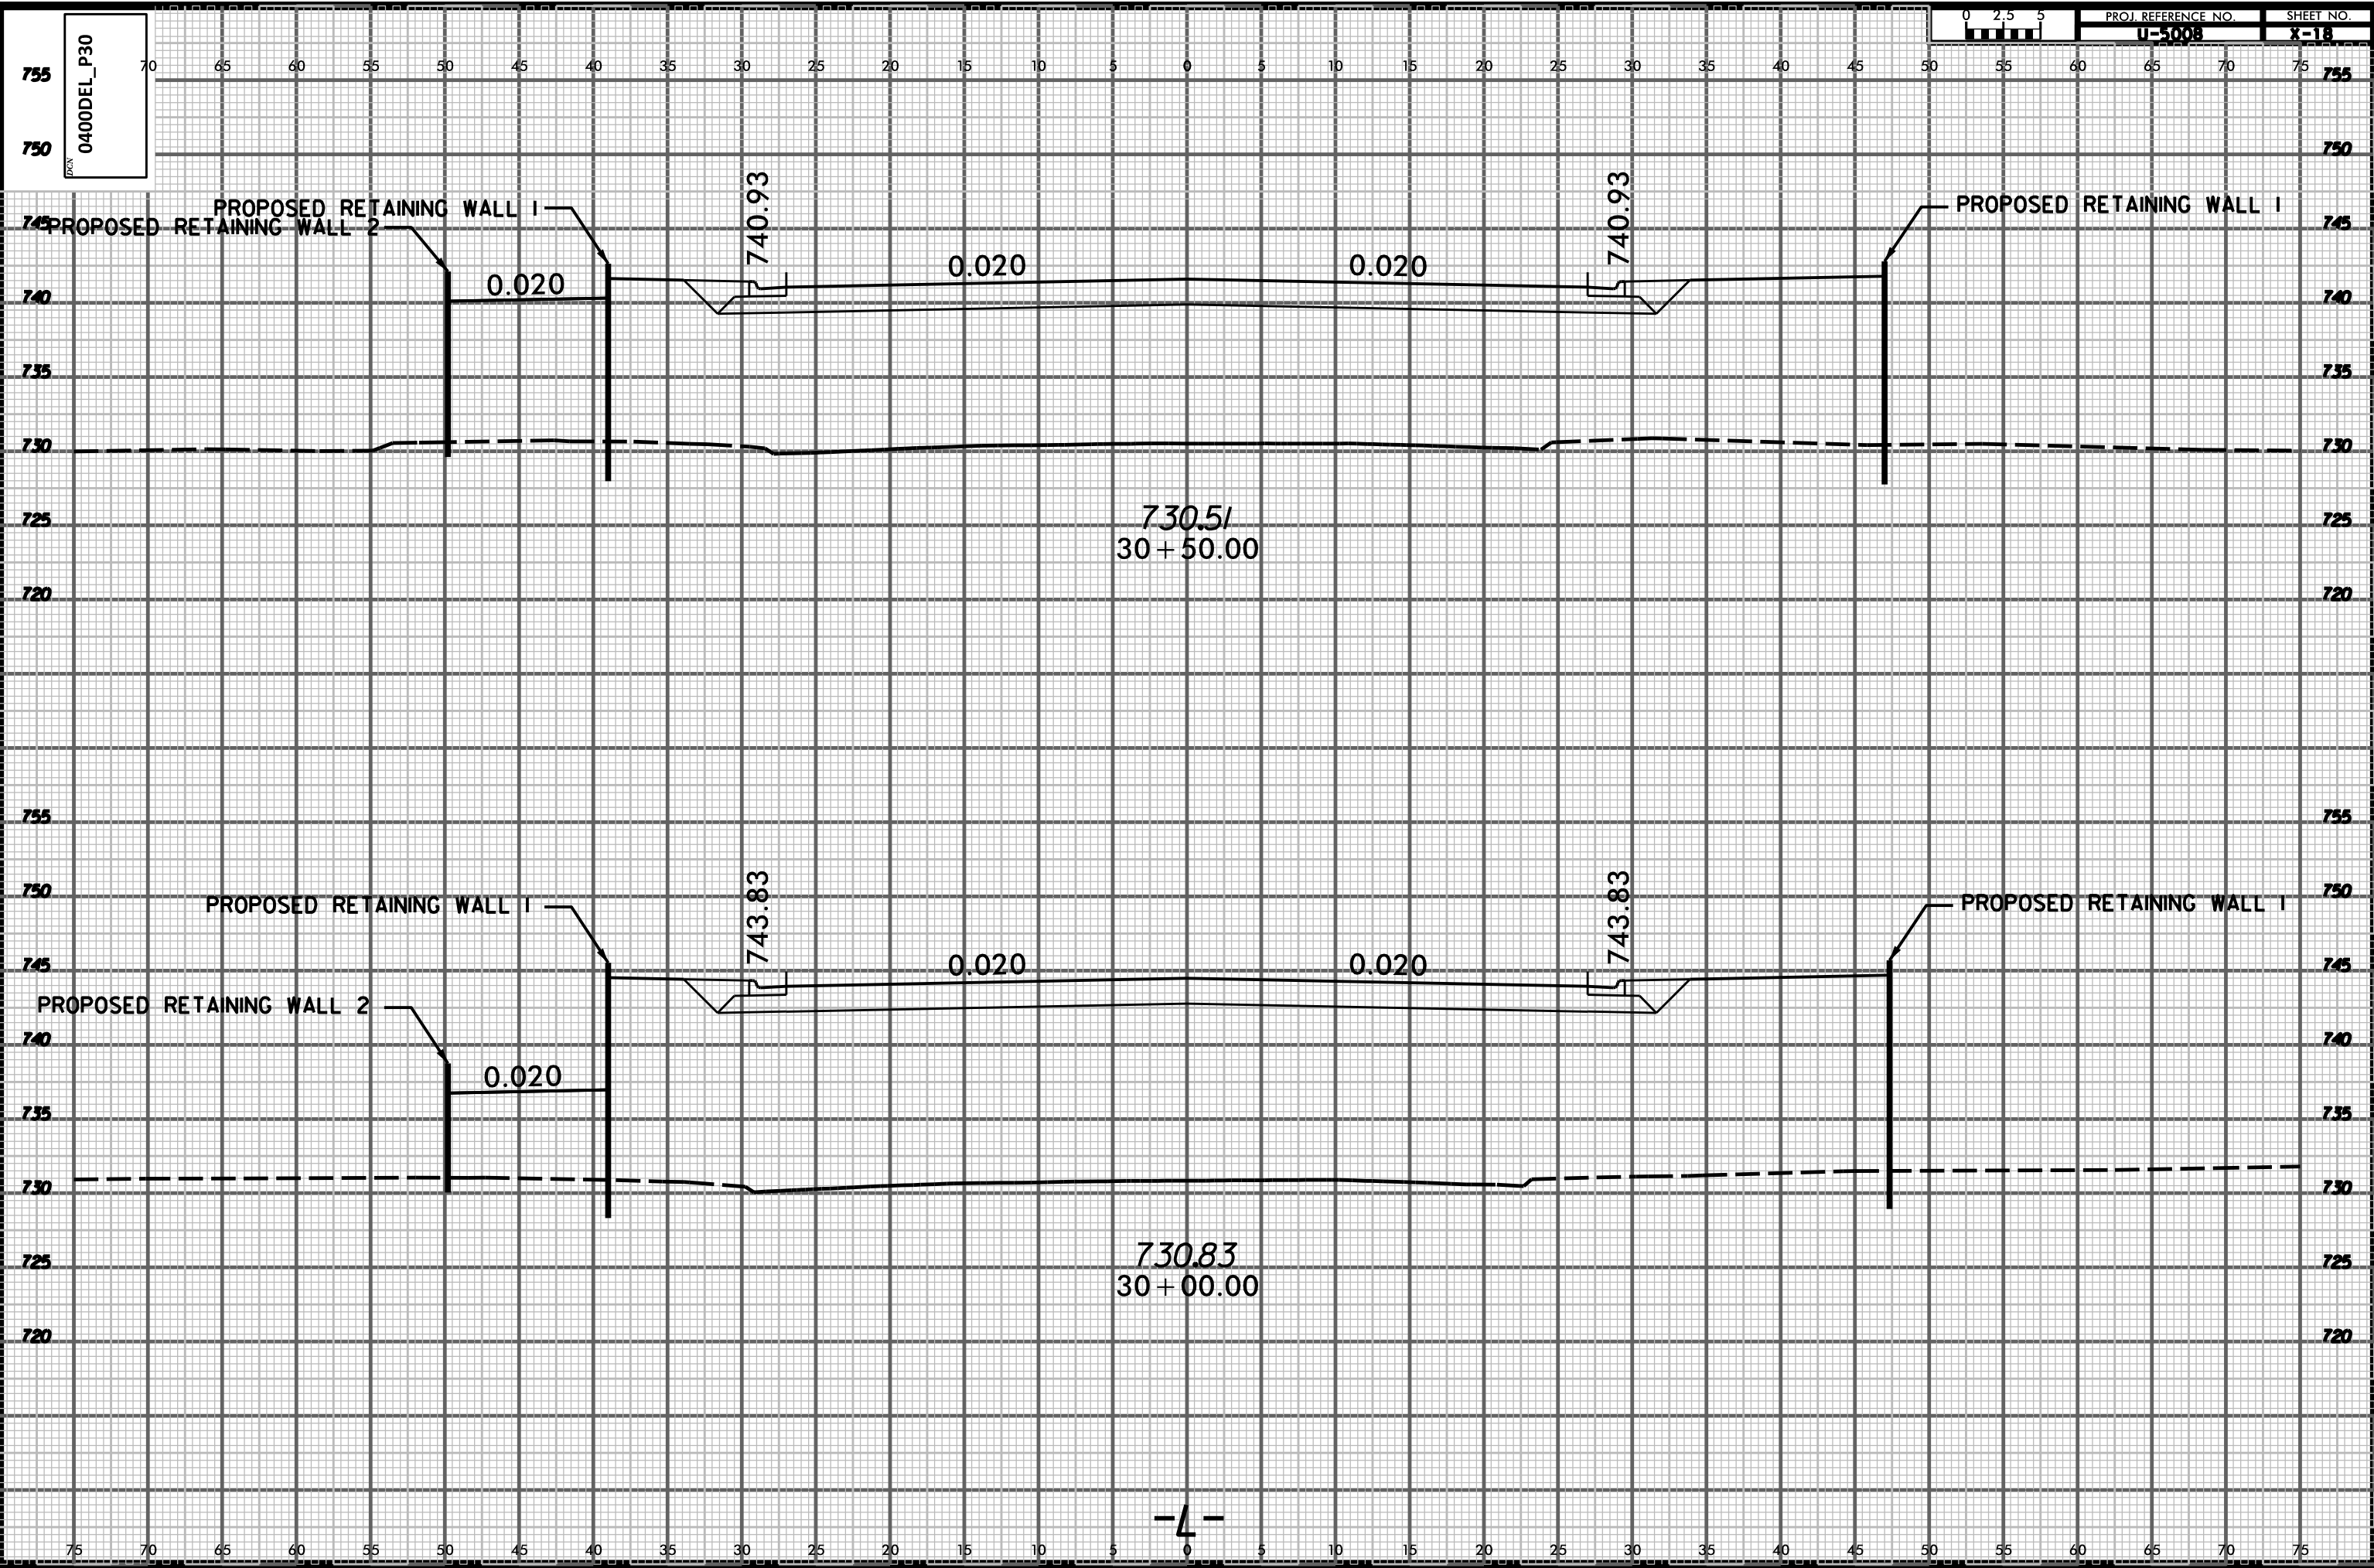

730.51  
30 + 50.00

730.83  
30 + 00.00

SYSTEMS  
DESIGN  
INC.