


0400DEL\_P30

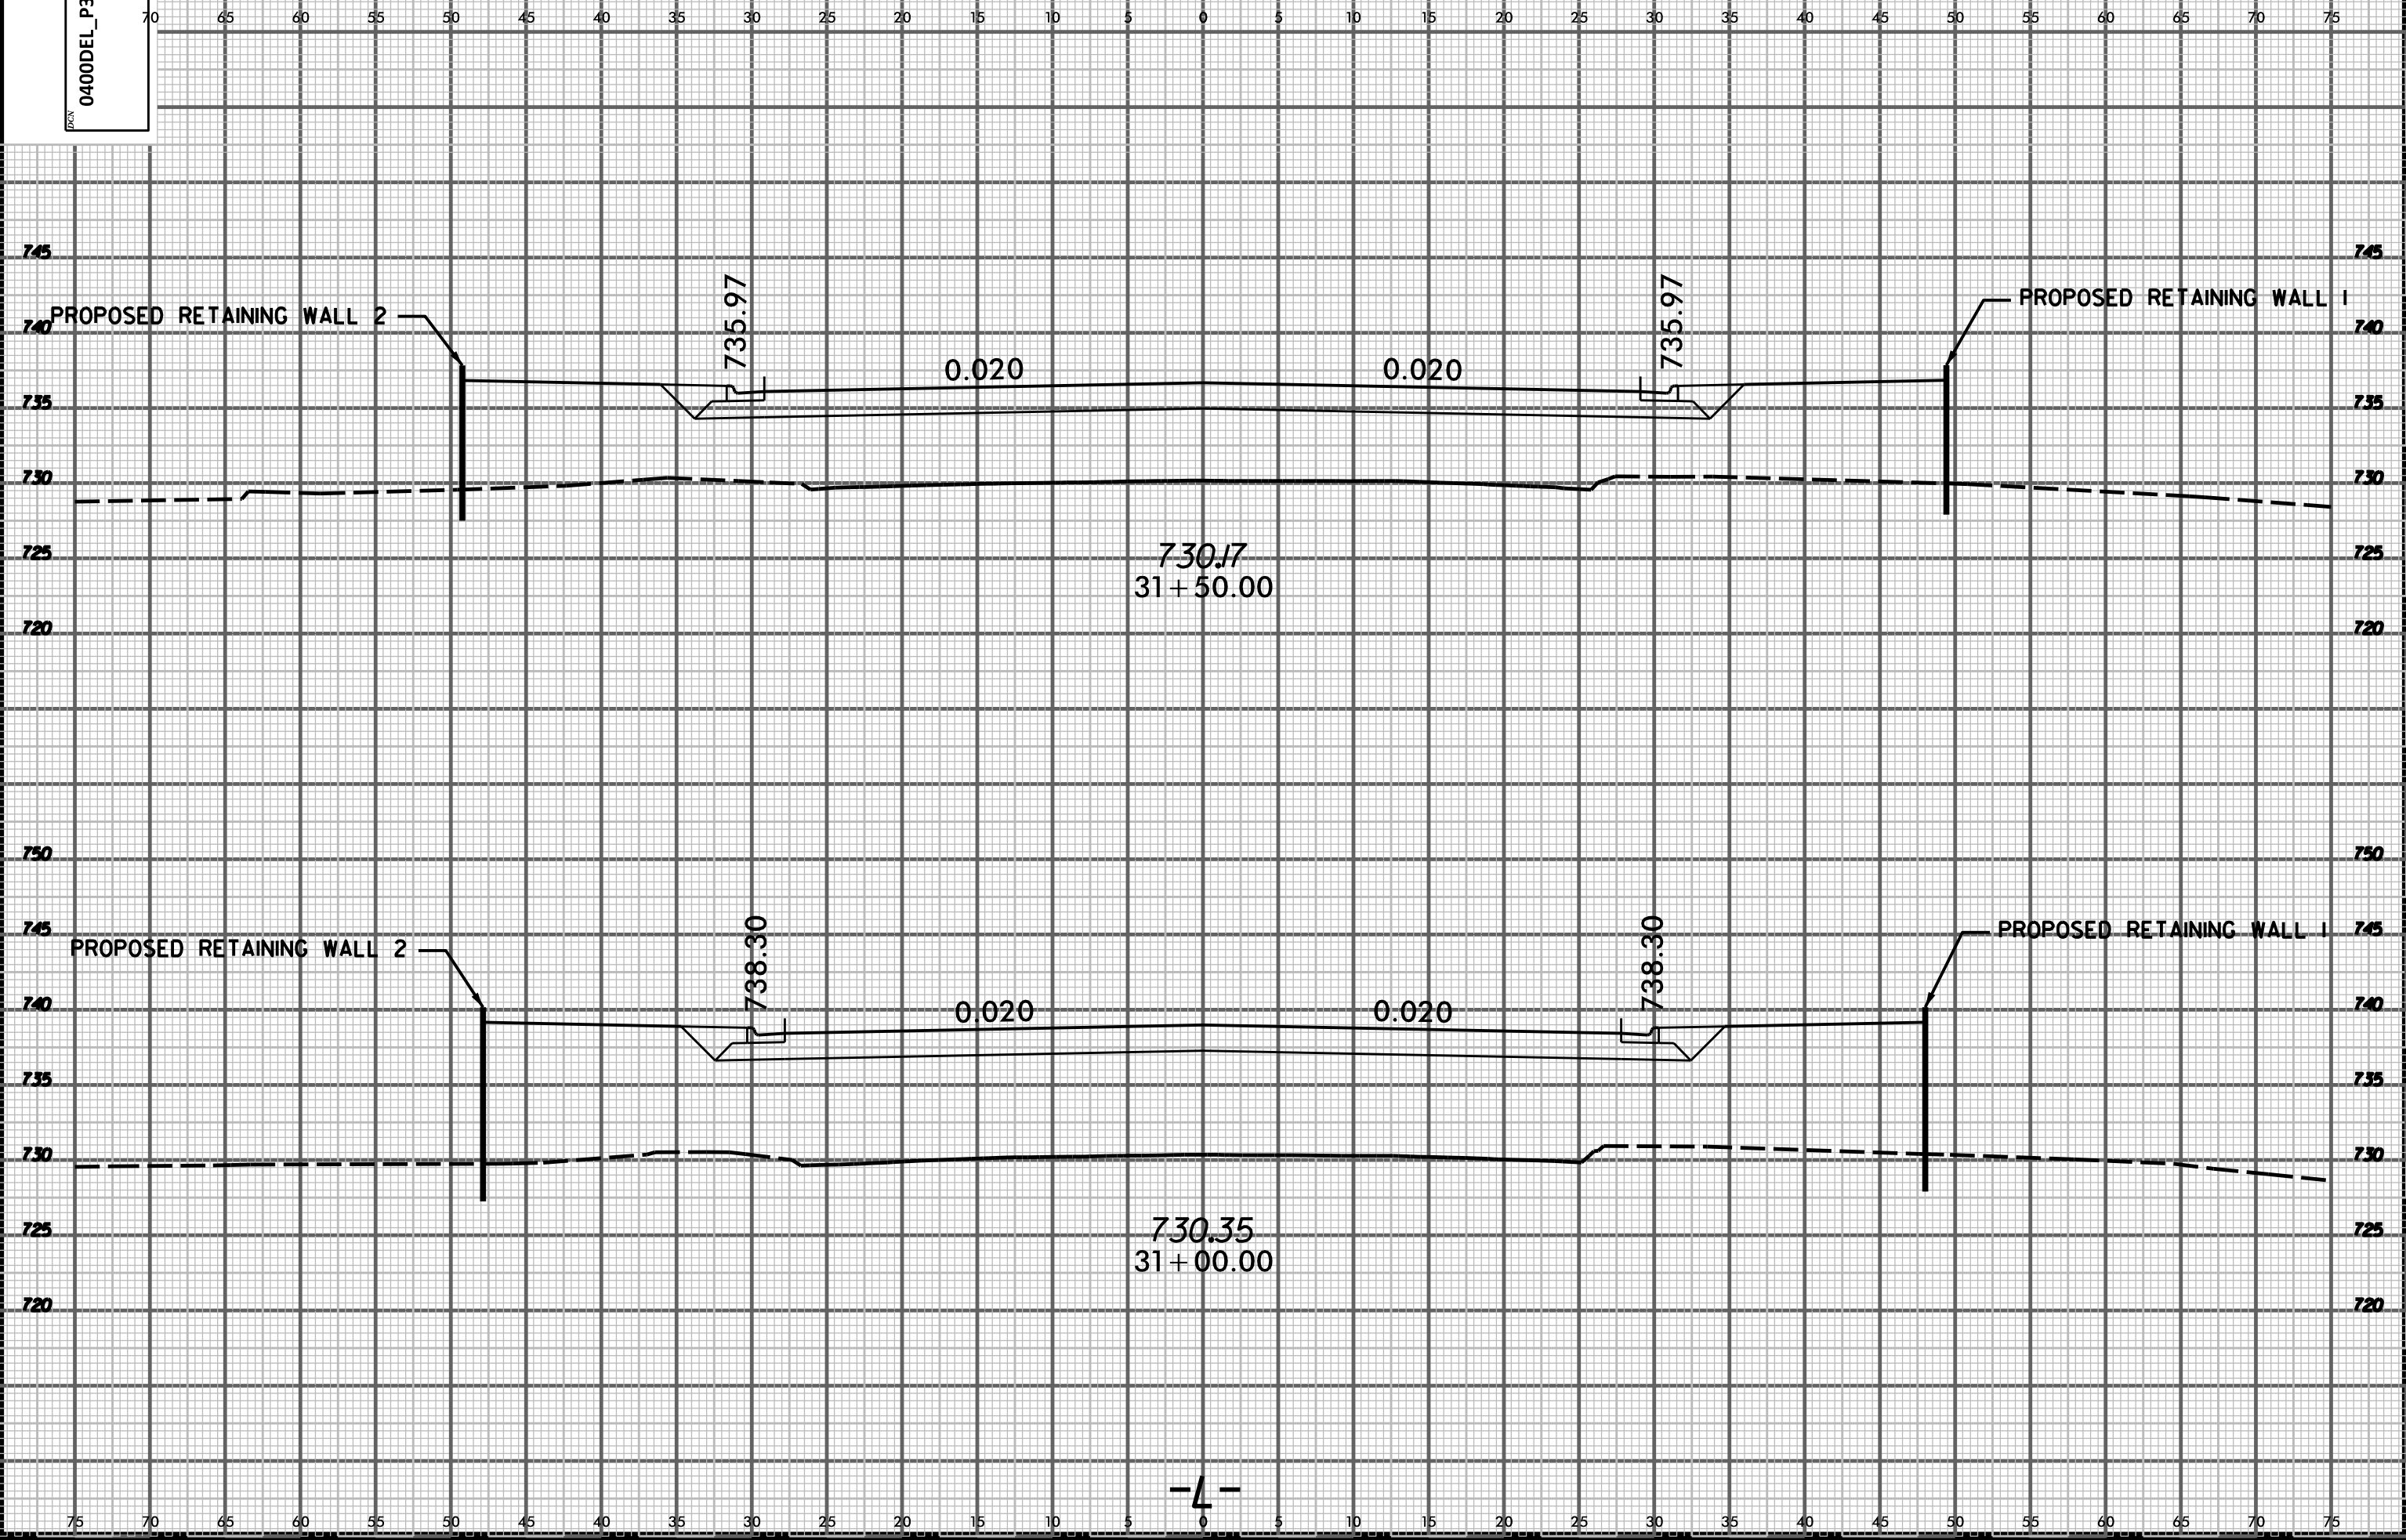

SYSTEMS  
CONSULTANTS