


PROJ. REFERENCE NO.  
U-5008

SHEET NO.  
X-23

0400DEL\_P30

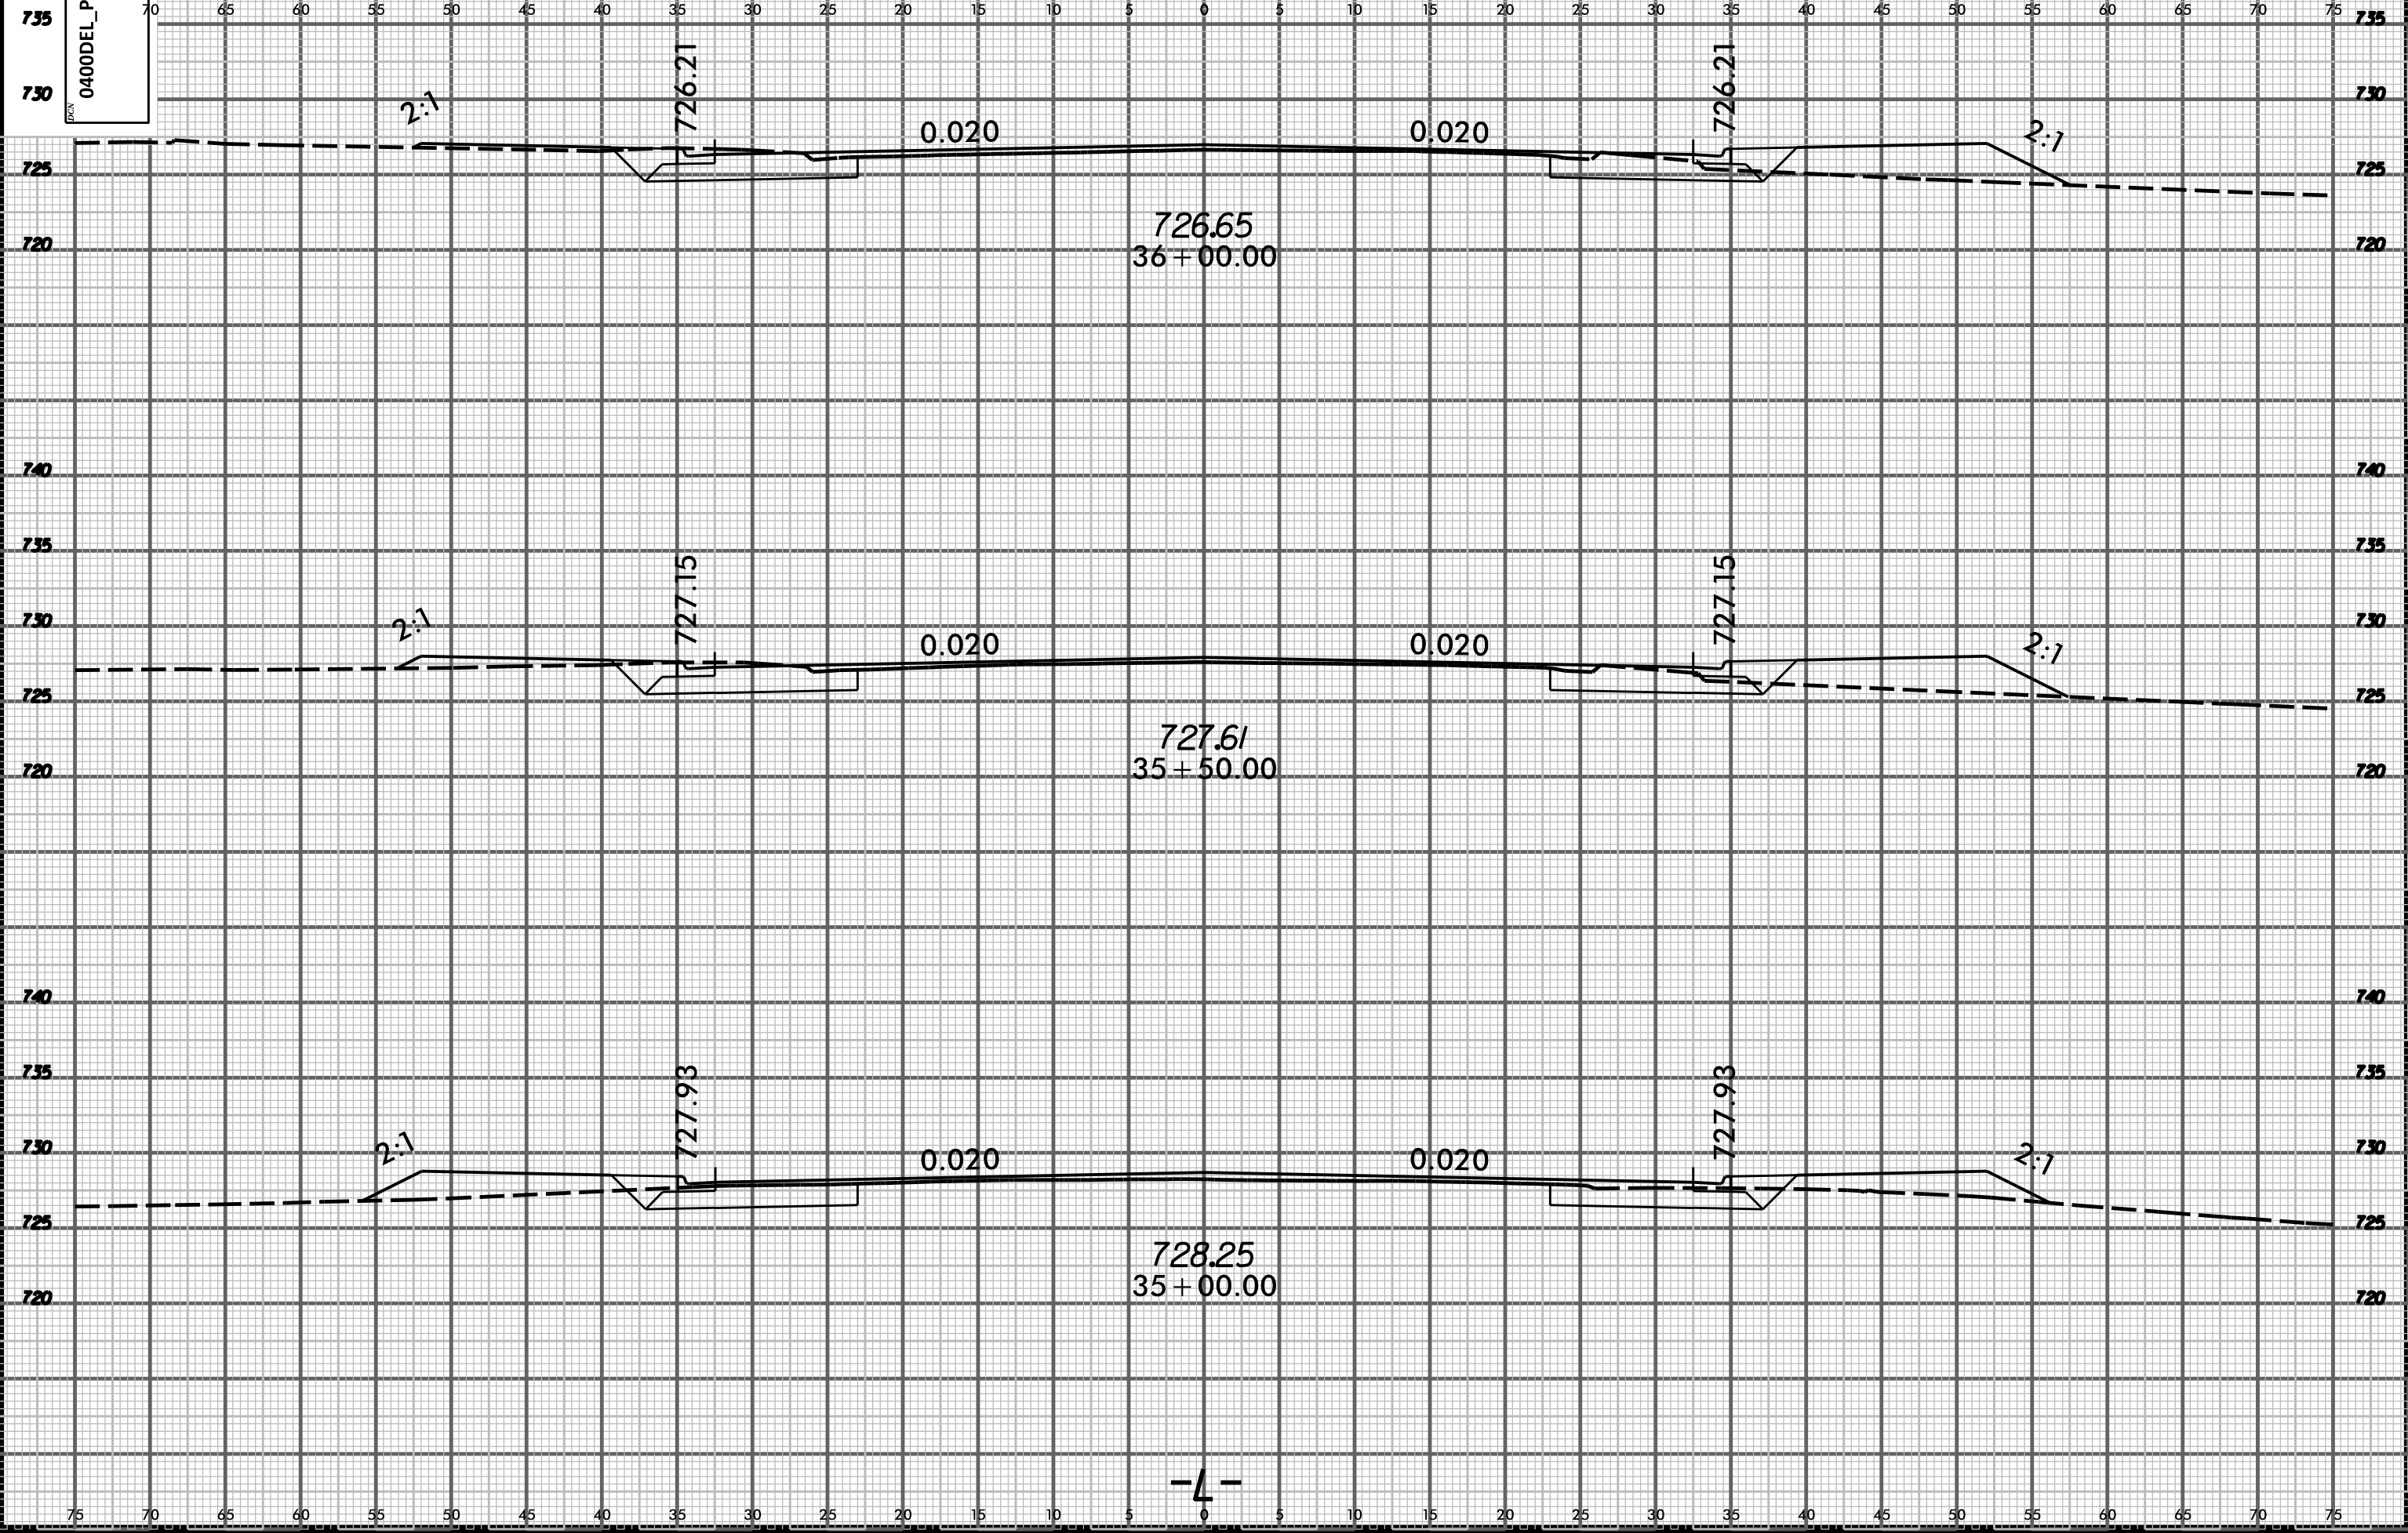

SYSTEMS  
CONSULTANTS