


0400DEL\_P30

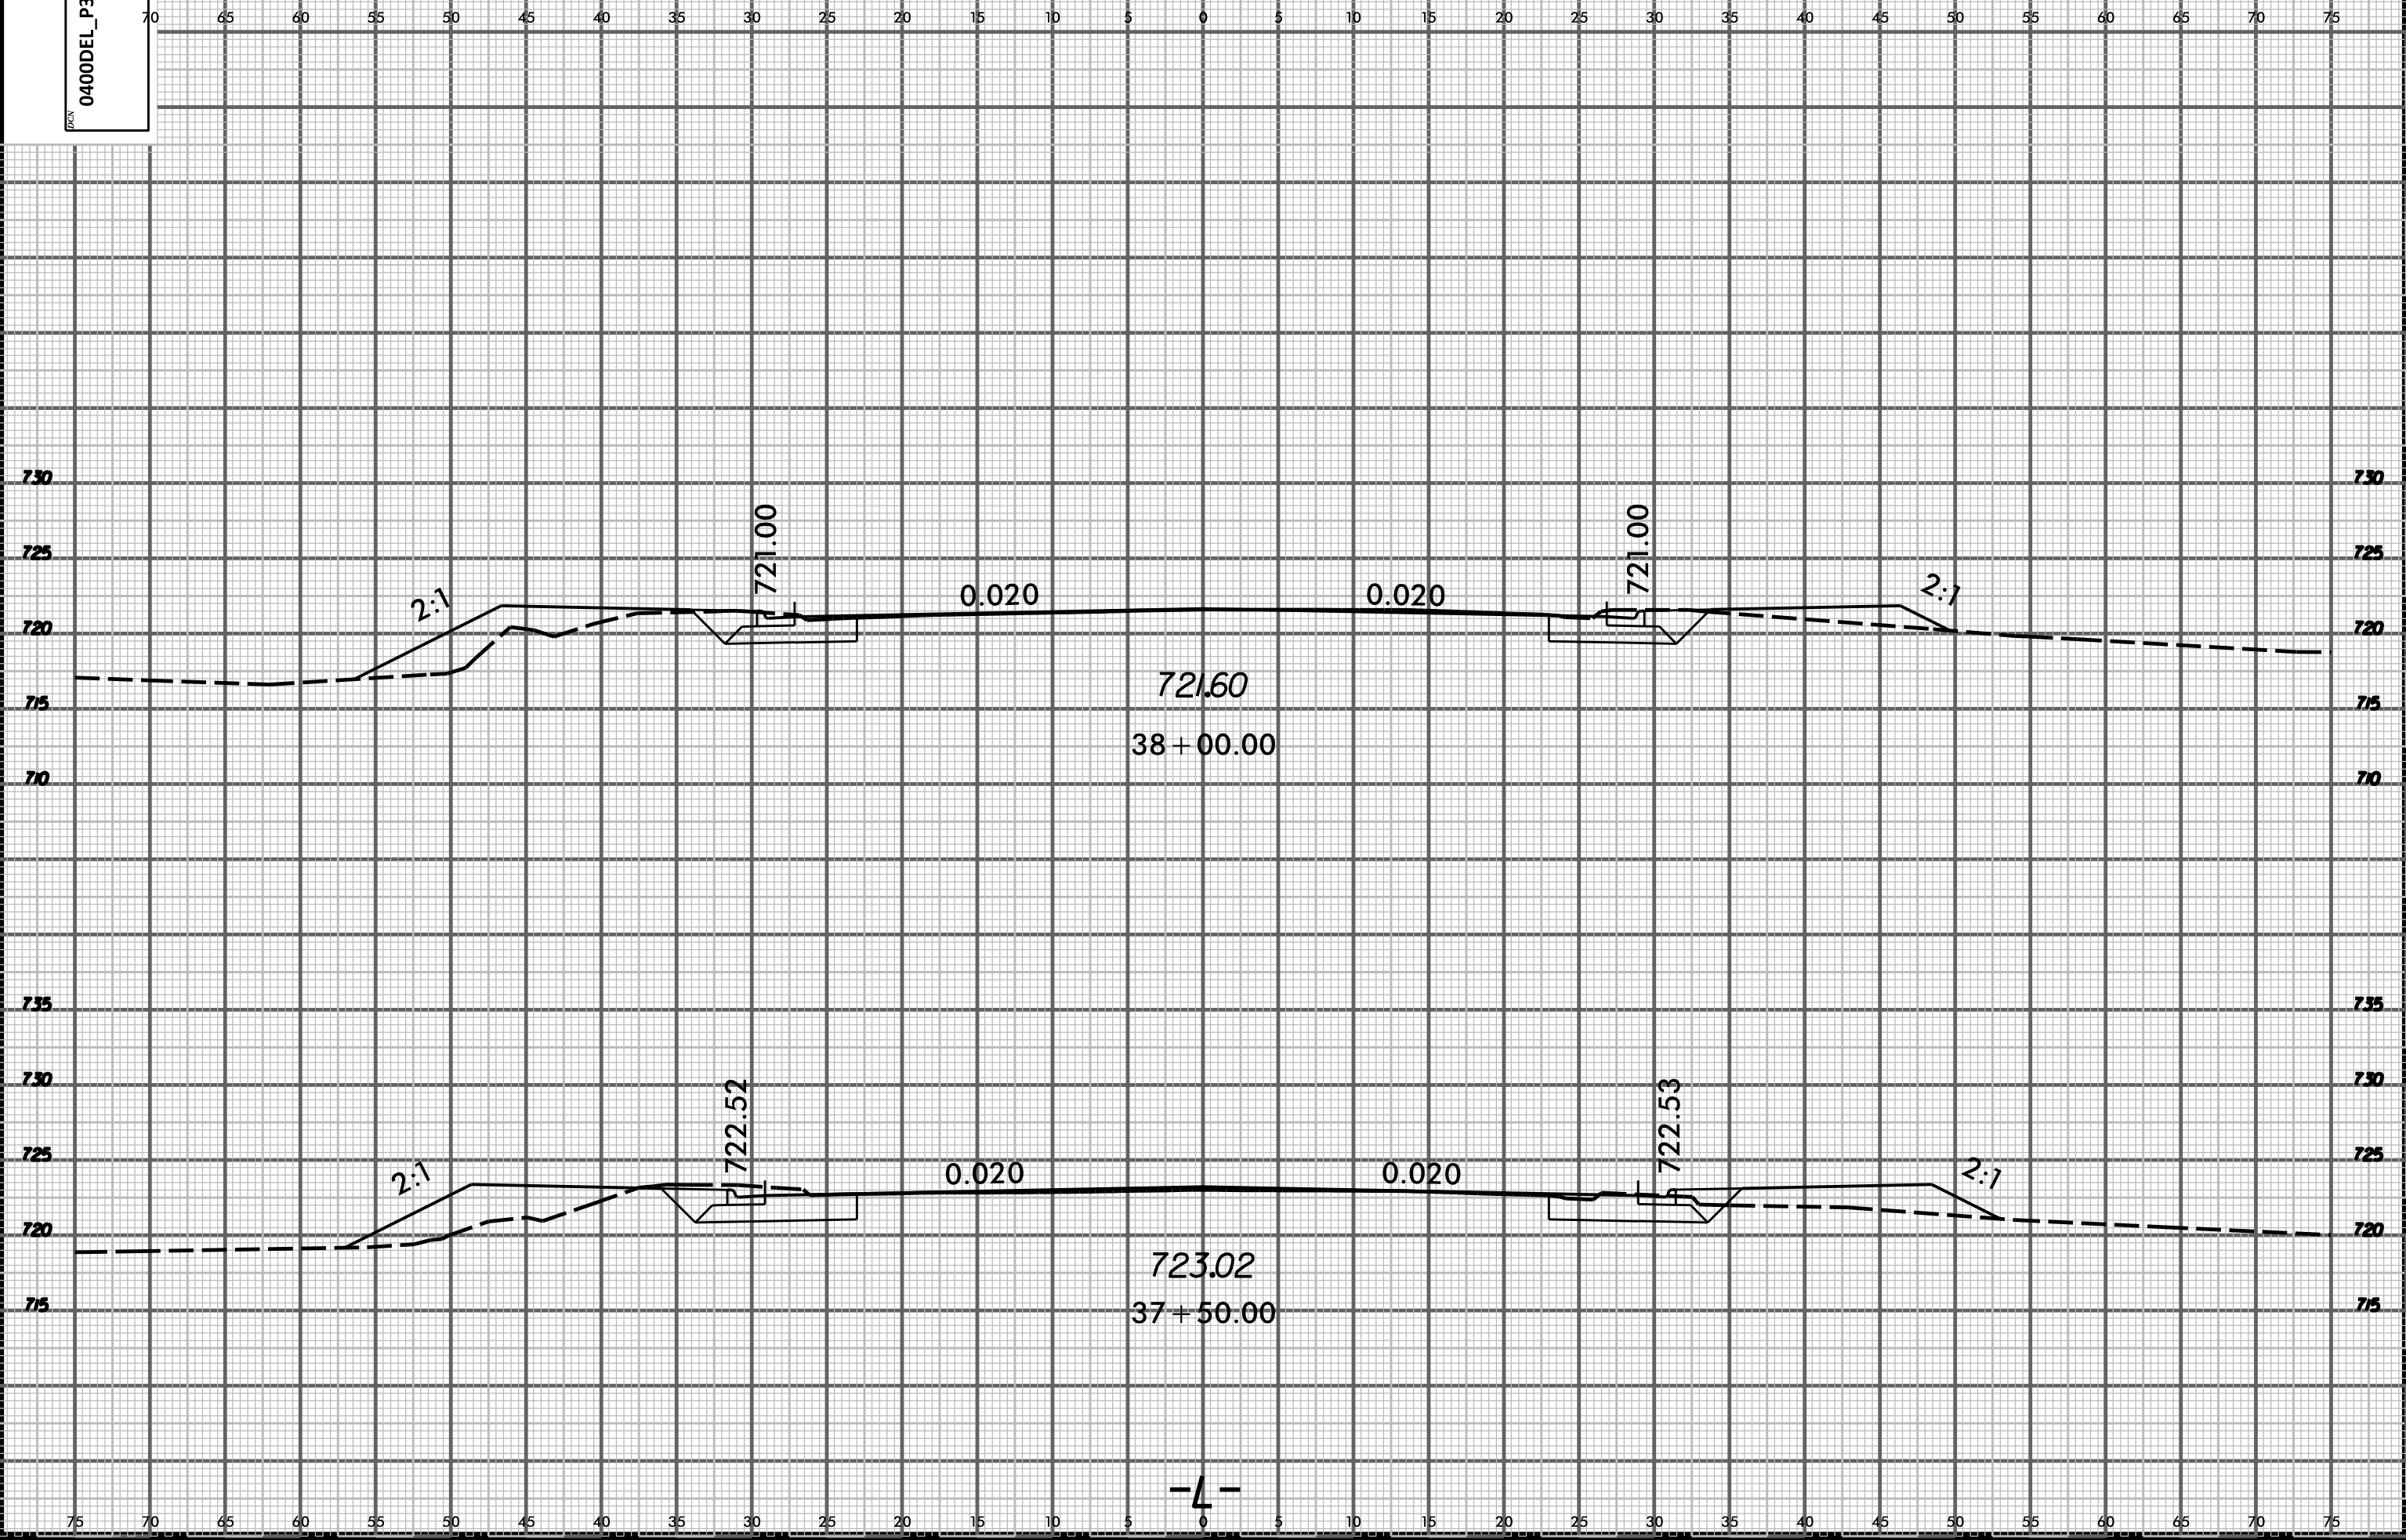

PROJ. REFERENCE NO.  
U-5008

SHEET NO.  
X-25



SYSTEMS  
CONSULTANTS