



0078T-P30

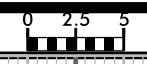

PROJ. REFERENCE NO.
U-5008

SHEET NO.
X-26

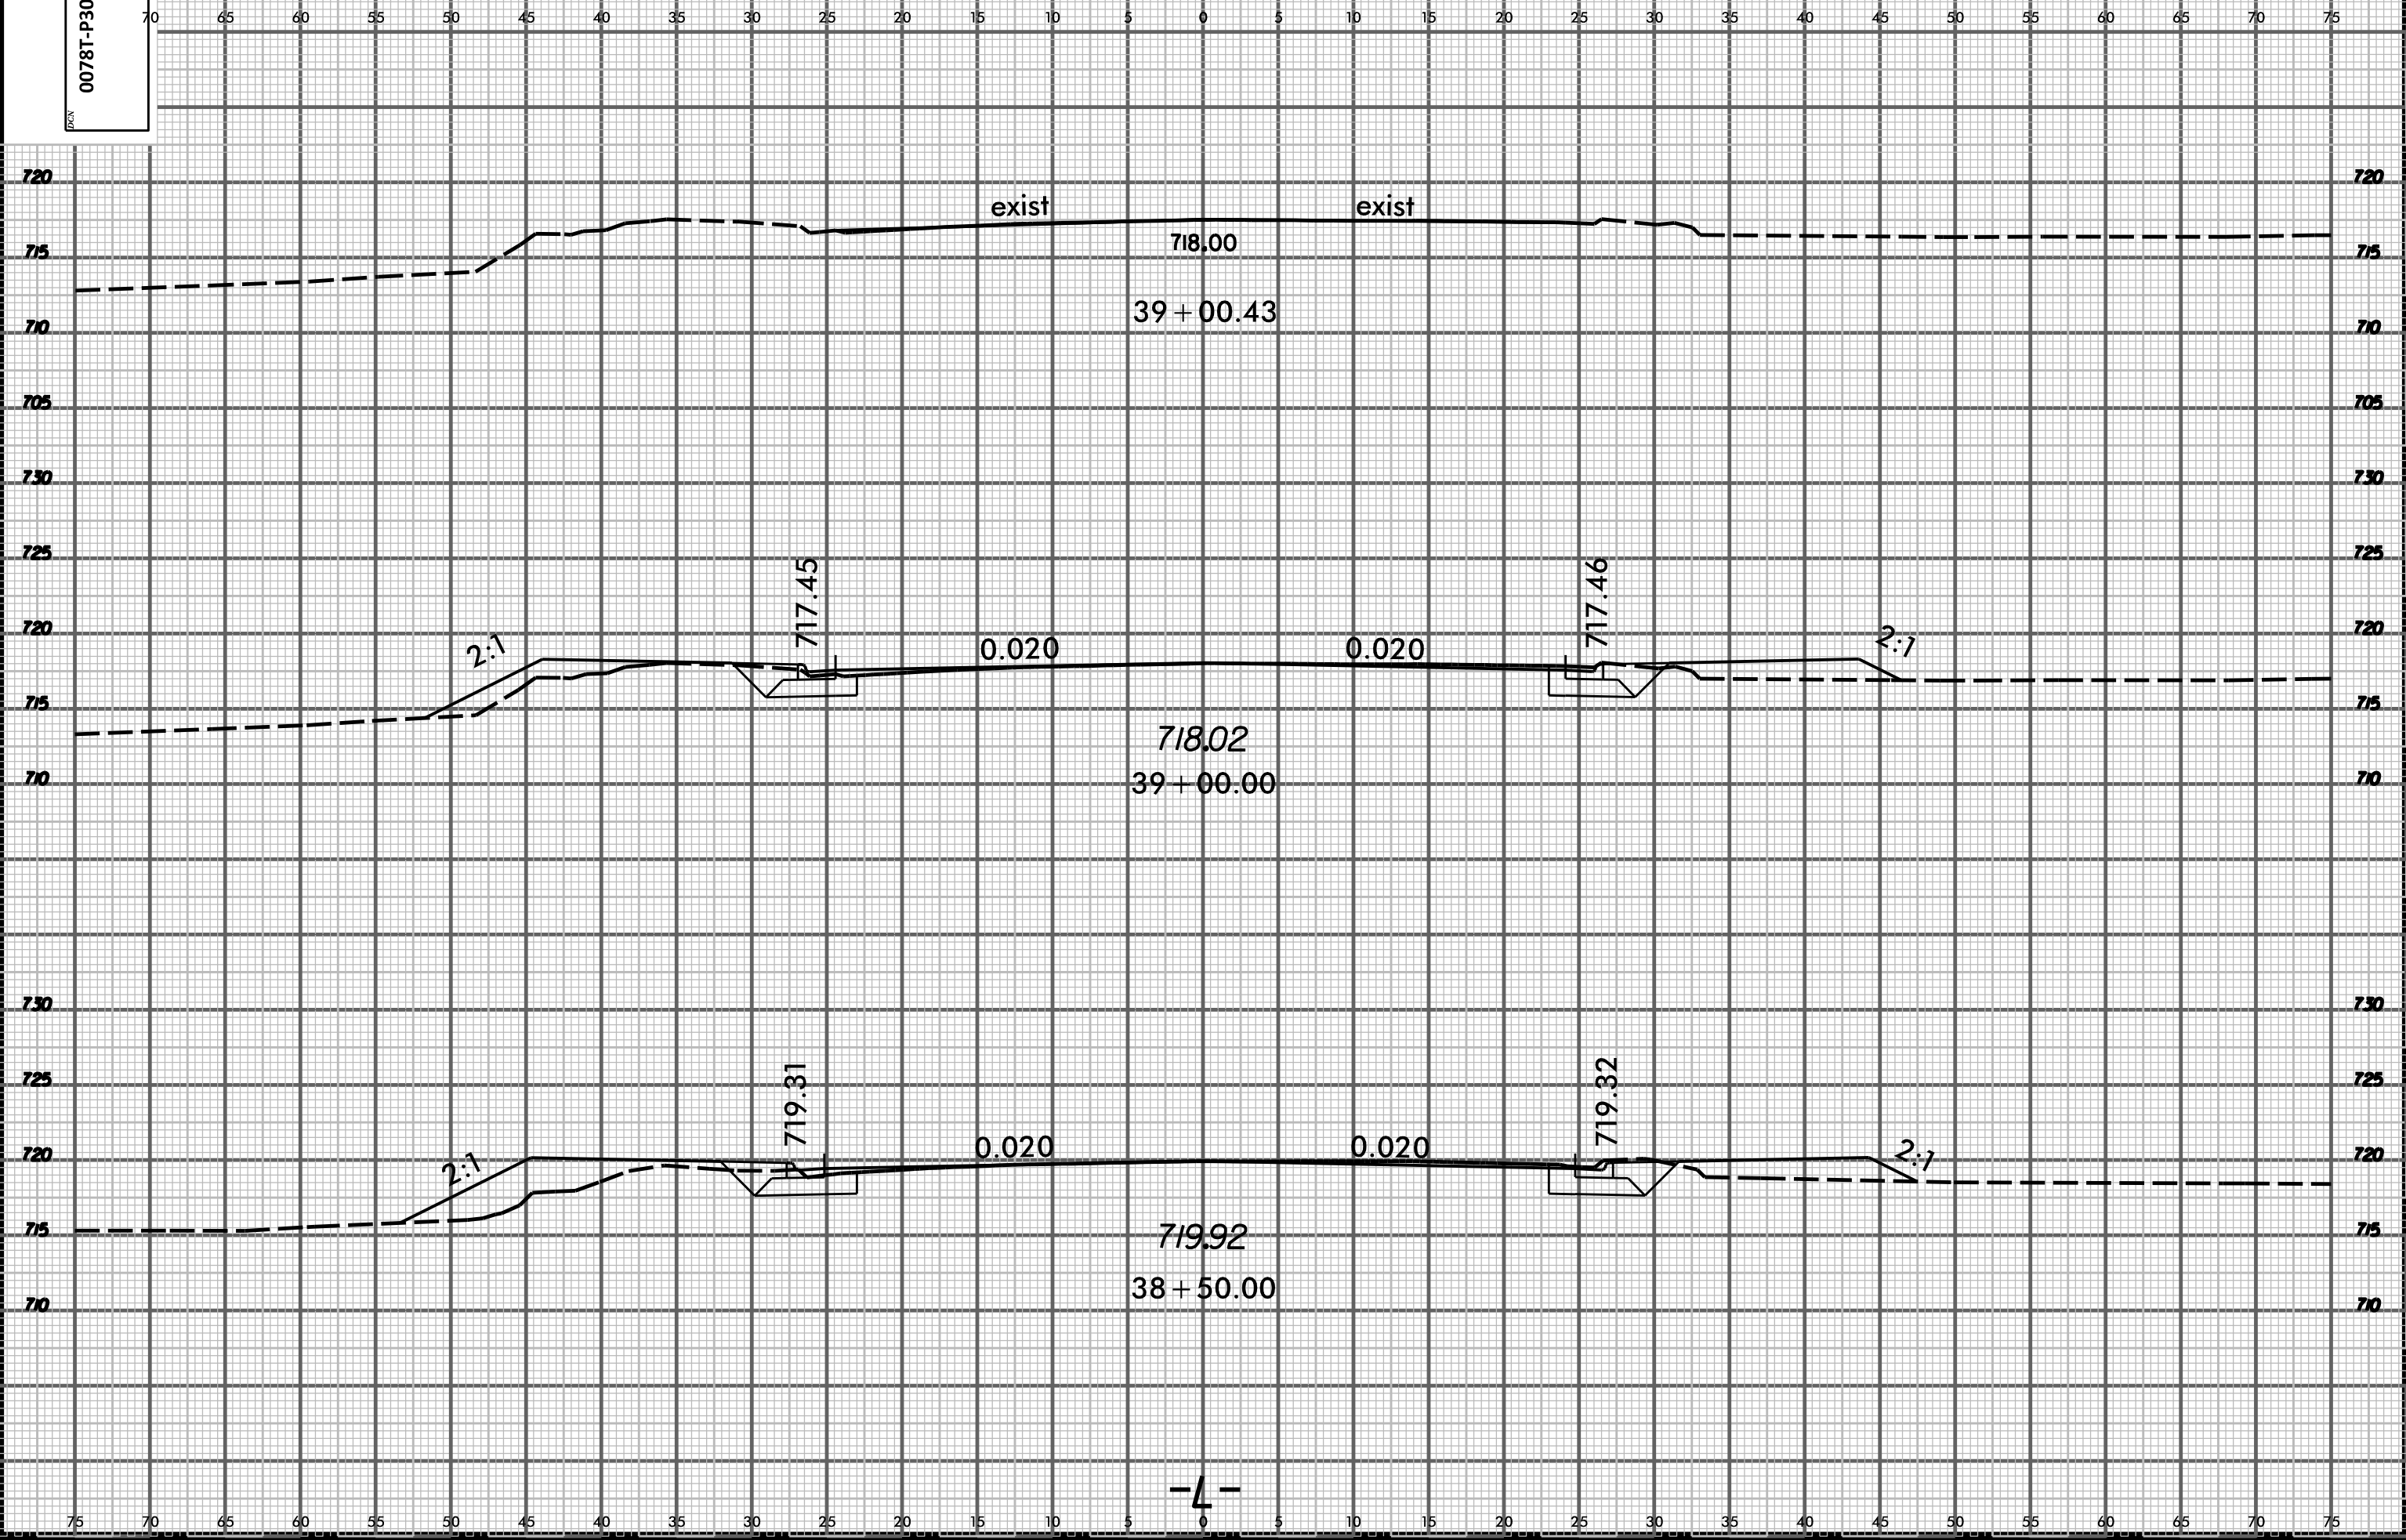

-4-

SYSTEMS
DRAWING