


PROJ. REFERENCE NO.
U-5008

SHEET NO.
X-28

0400DEL_P30

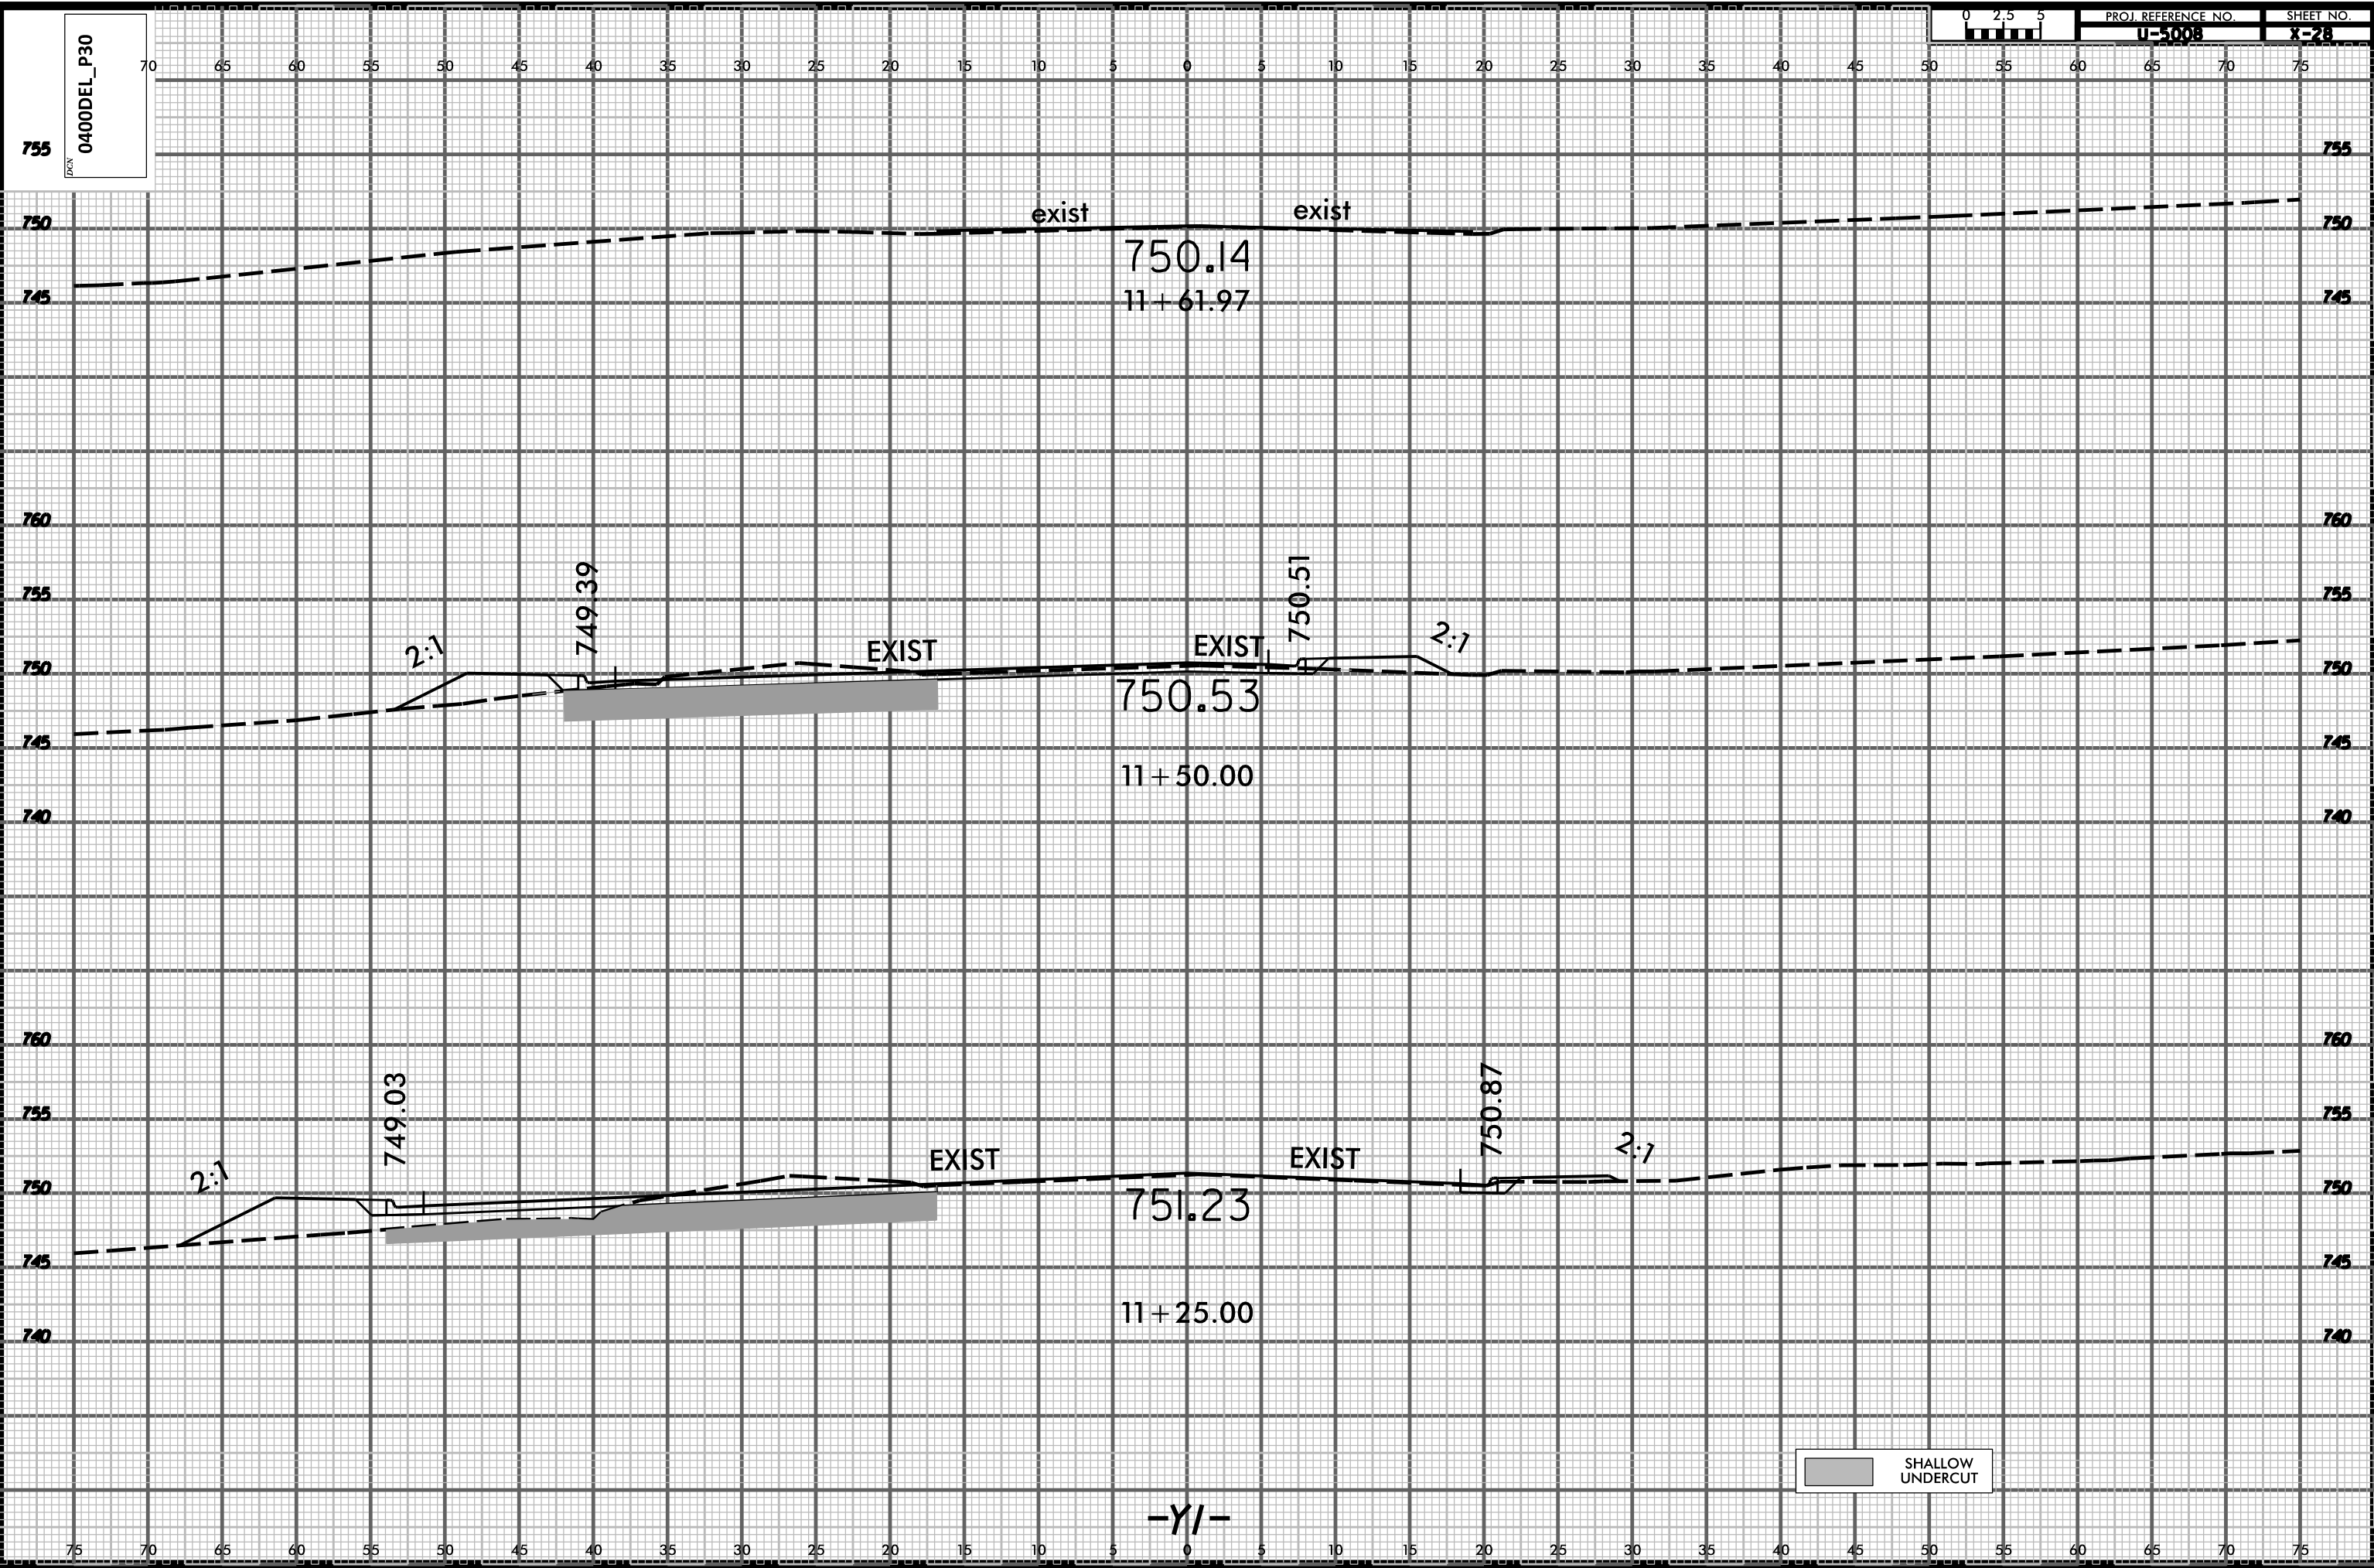

SHALLOW UNDERCUT

-YI-

SYSTEMS
DELTA
CONSTRUCTION