


0400DEL_P30

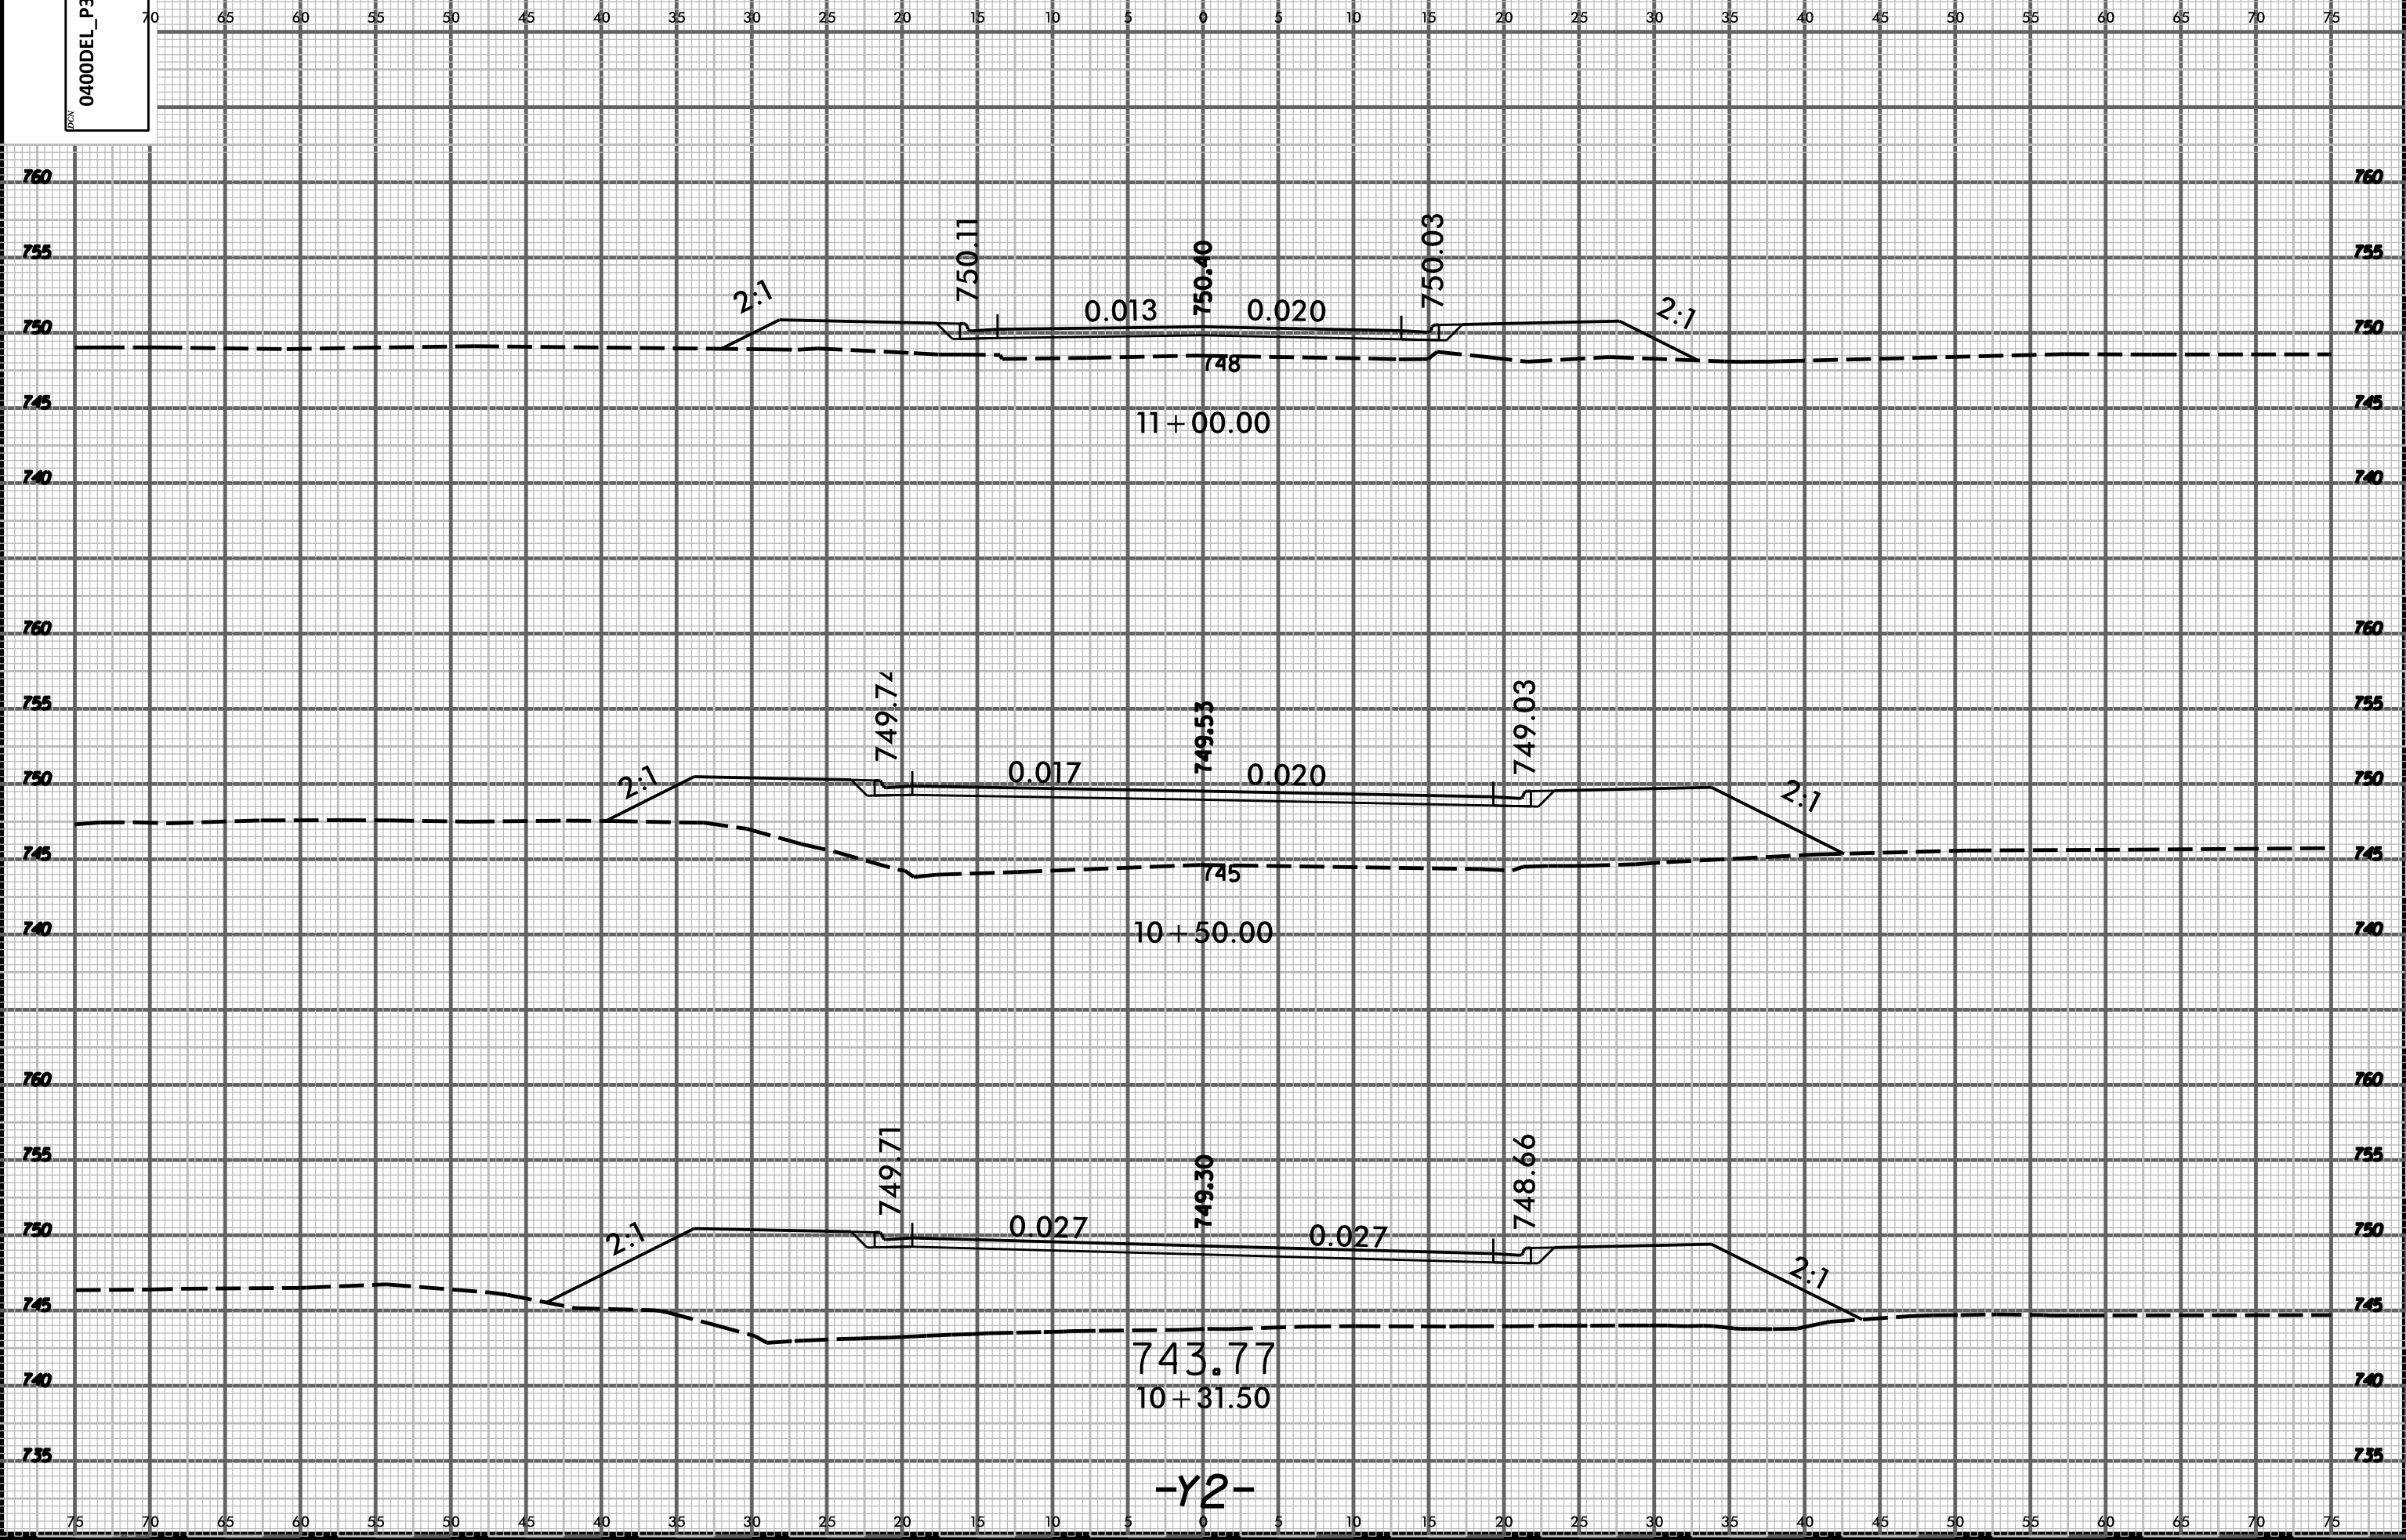

PROJ. REFERENCE NO.
U-5008

SHEET NO.
X-29



743.77
10+31.50

-Y2-

SYSTEMS
DESIGN