


PROJ. REFERENCE NO.
U-5008

SHEET NO.
X-34

0400DEL_P30

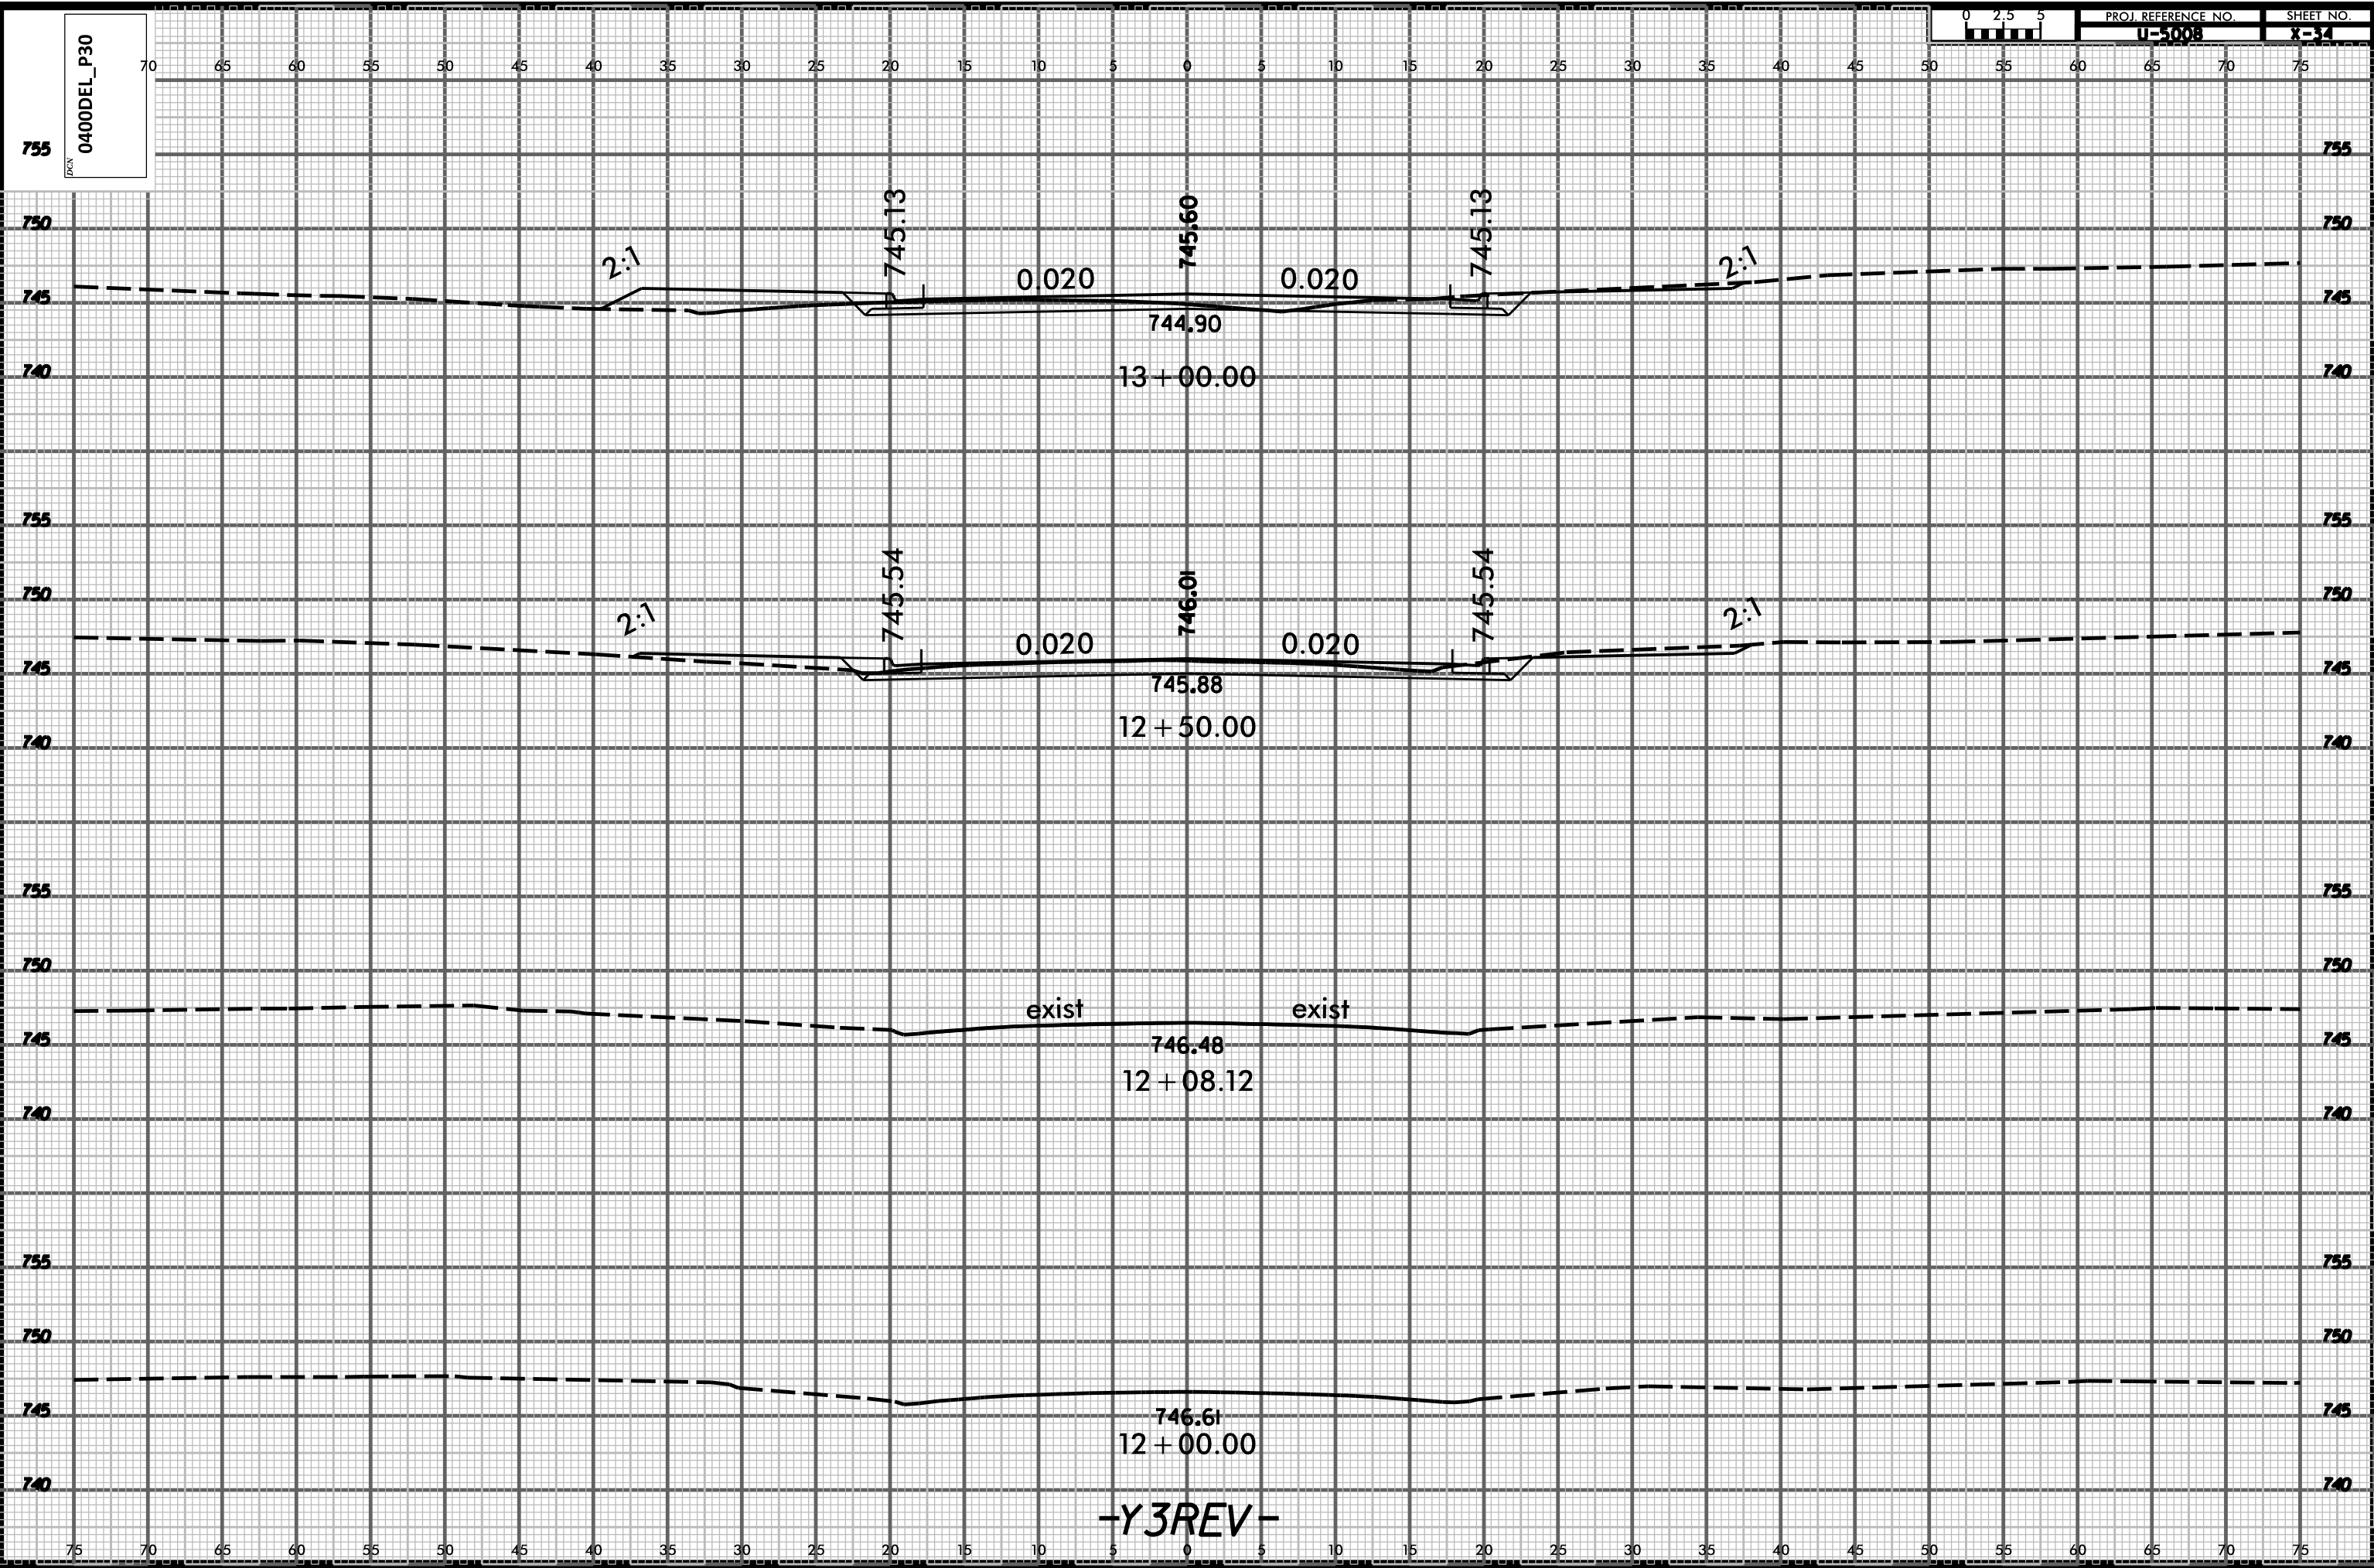

-Y3REV-

SYSTEMS
DOWN