


PROJ. REFERENCE NO.  
U-5008

SHEET NO.  
X-36

0400DEL\_P30

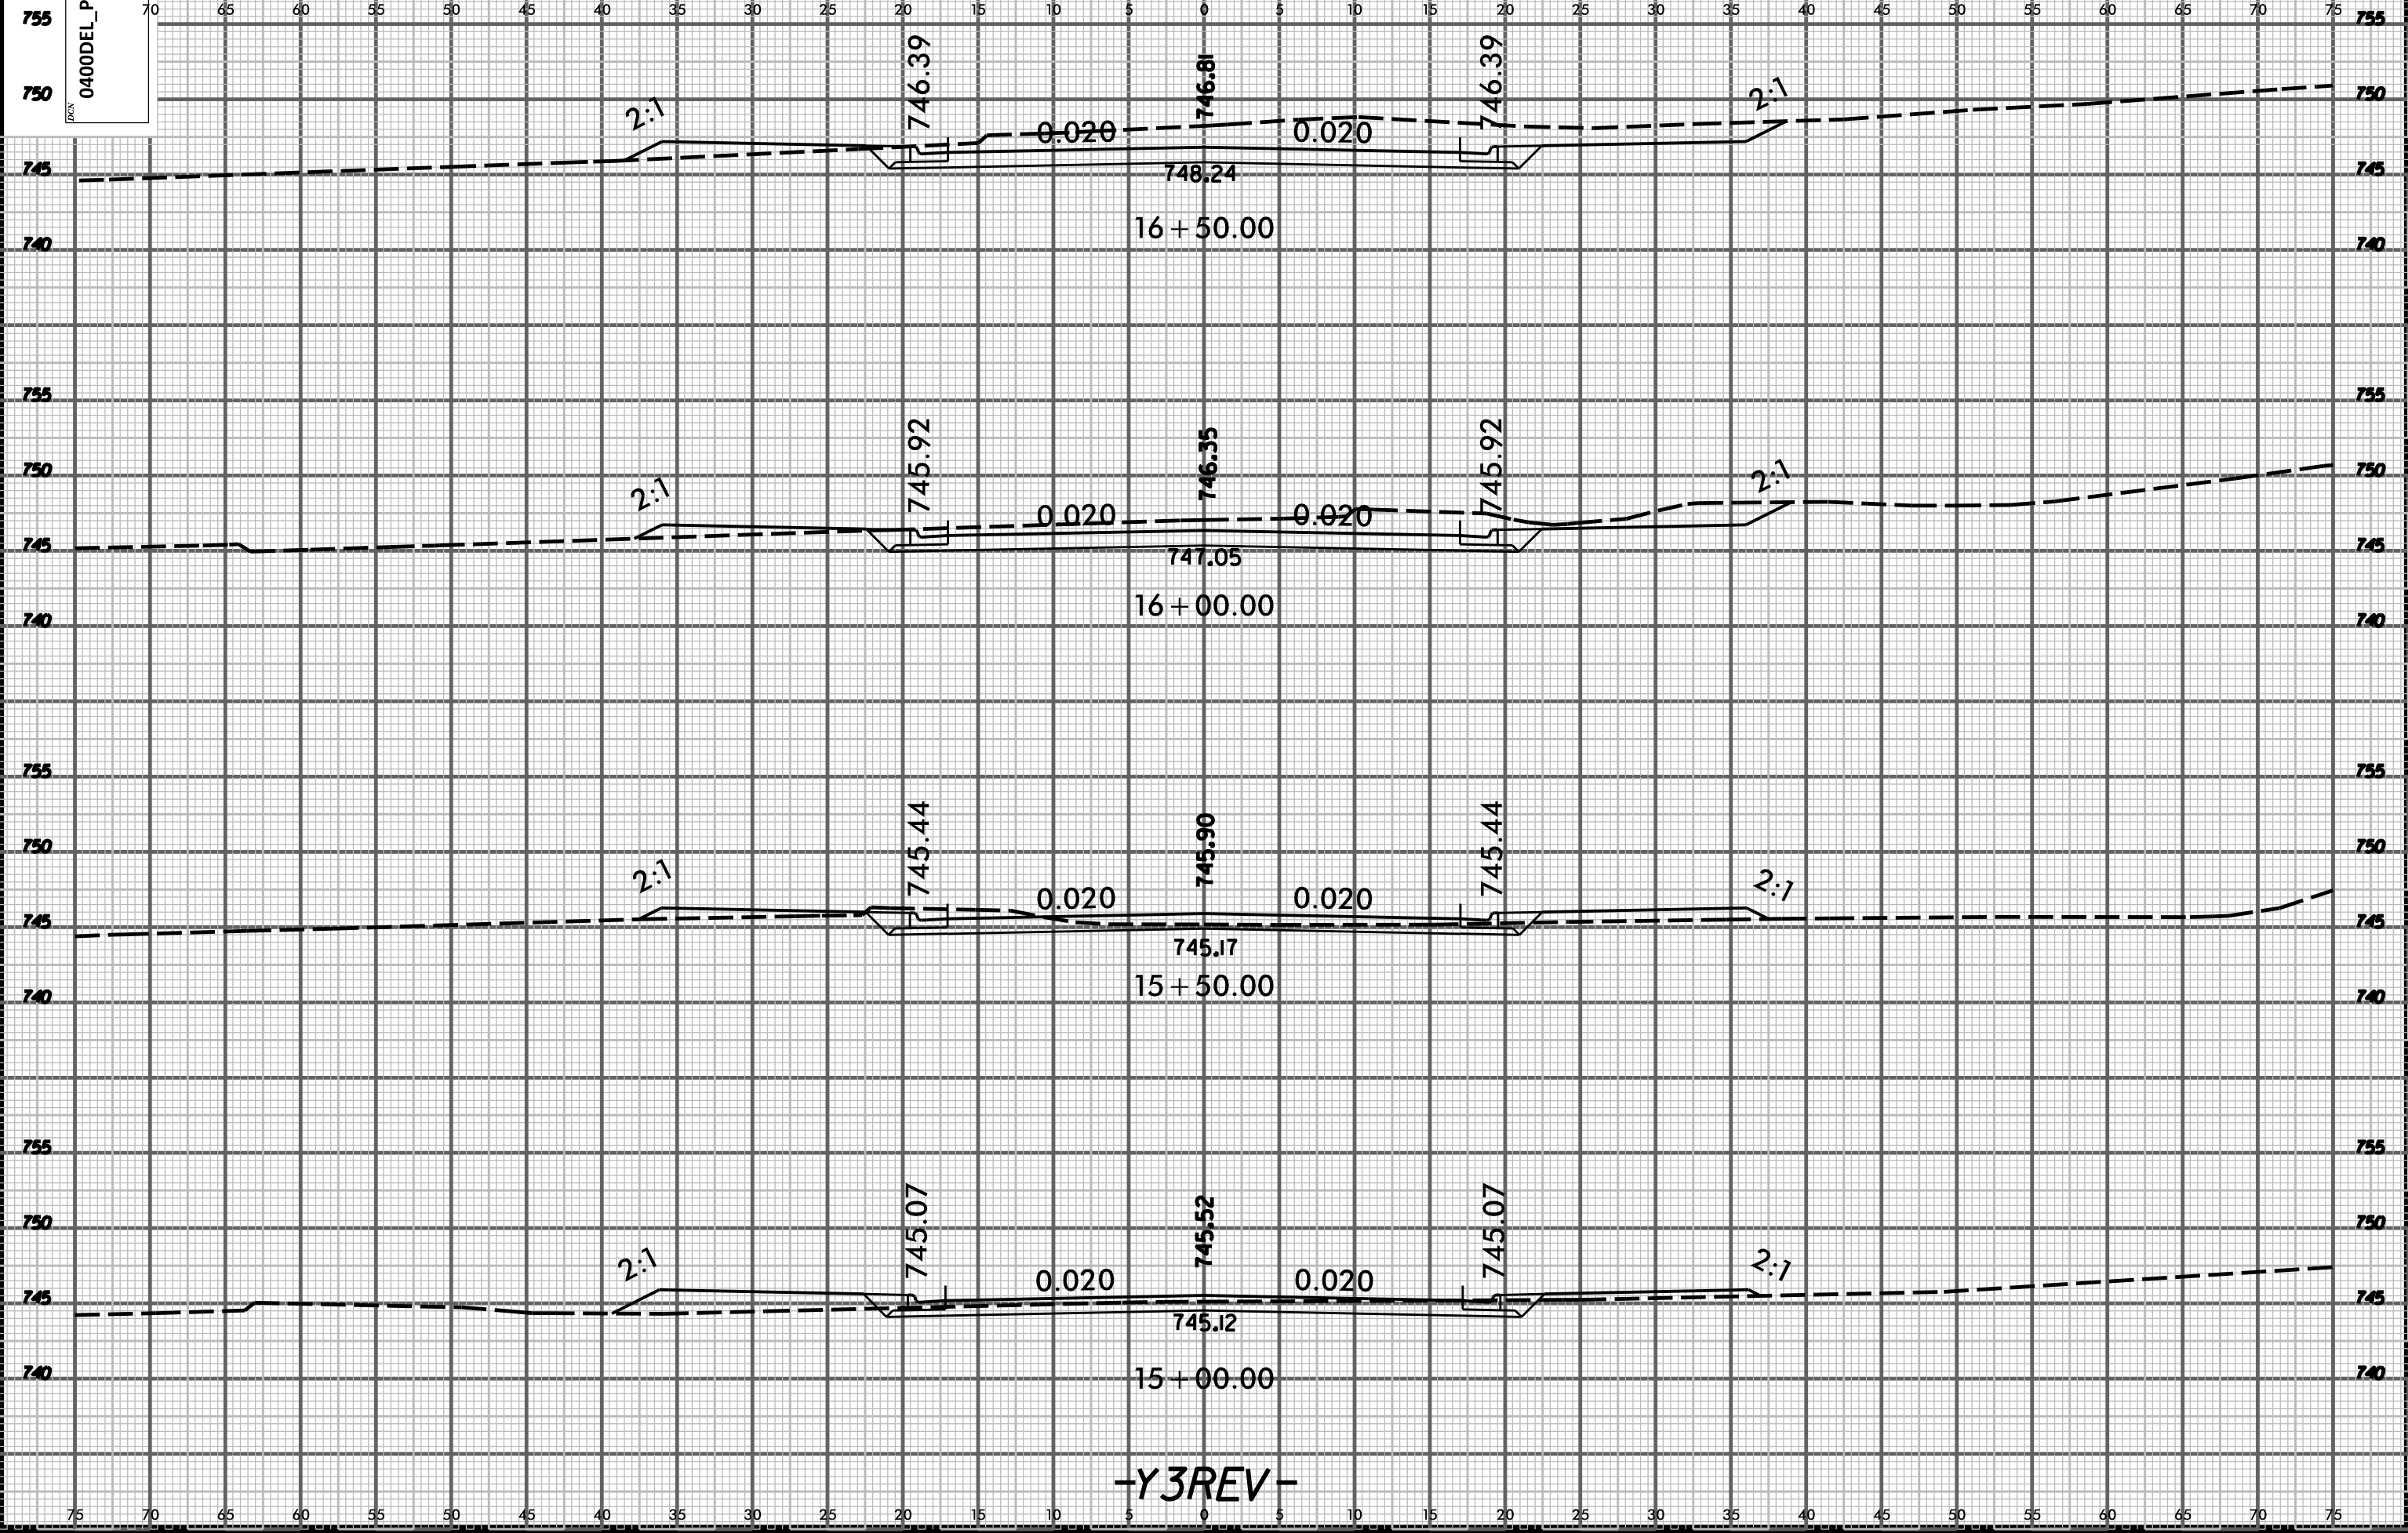

-Y3REV-

SYSTEMS  
CONSULTANTS